



PLAN #1176


NOTE:  
THIS PLAN WAS CREATED FOR A BASEMENT,  
BUT CAN BE ALTERED TO ACCOMODATE A SLAB OR FOUNDATION

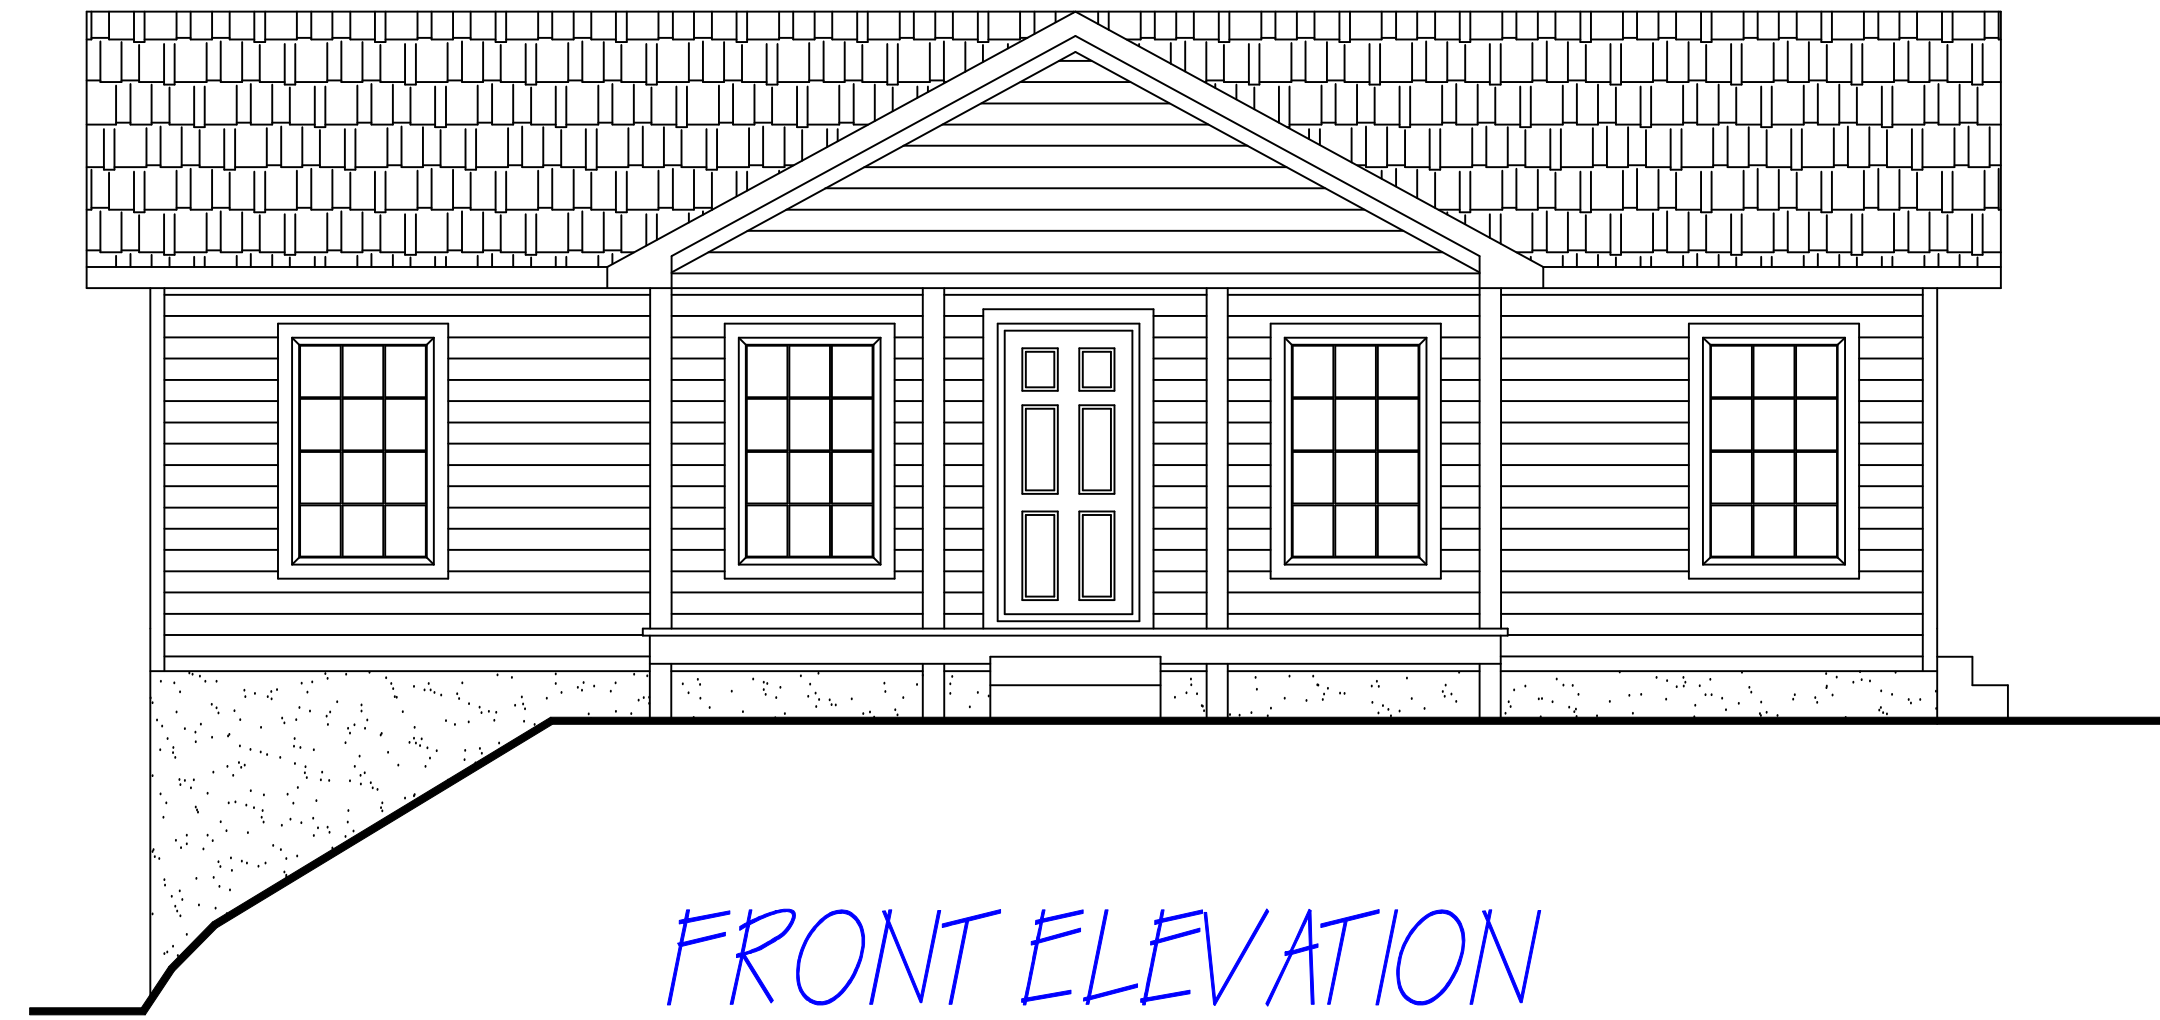

FRONT ELEVATION  
NOT TO SCALE

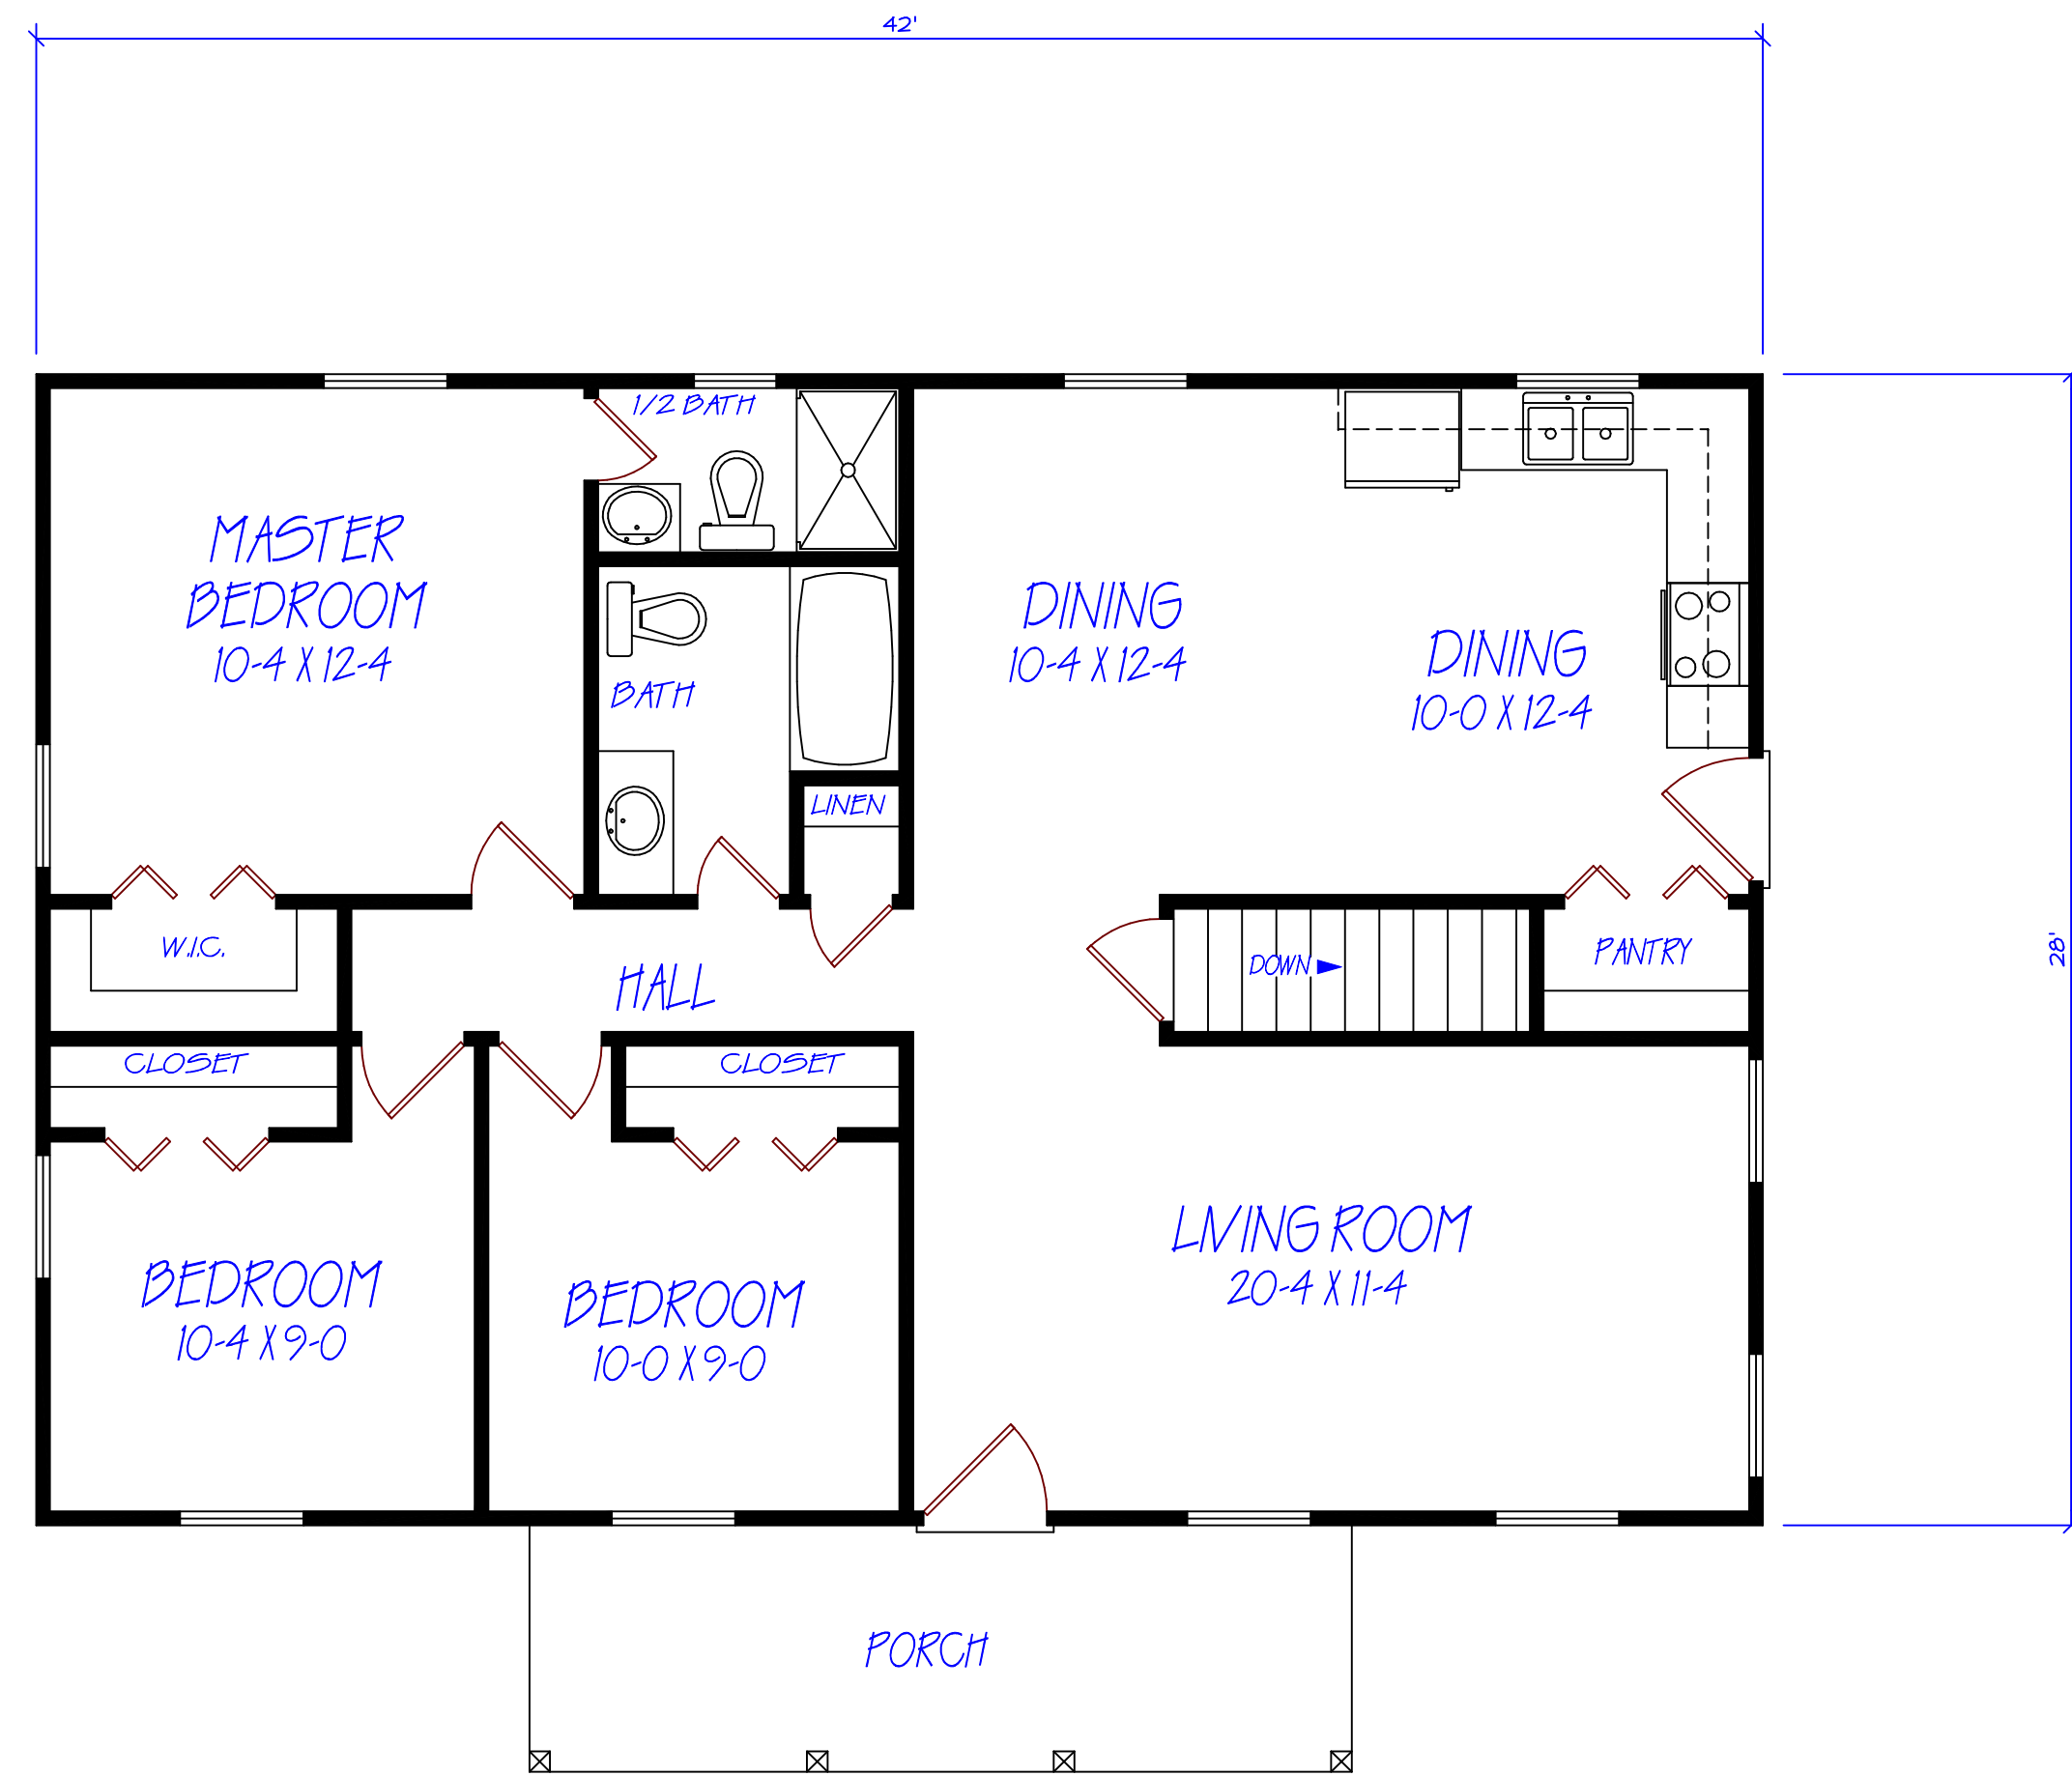

FIRST FLOOR PLAN  
NOT TO SCALE

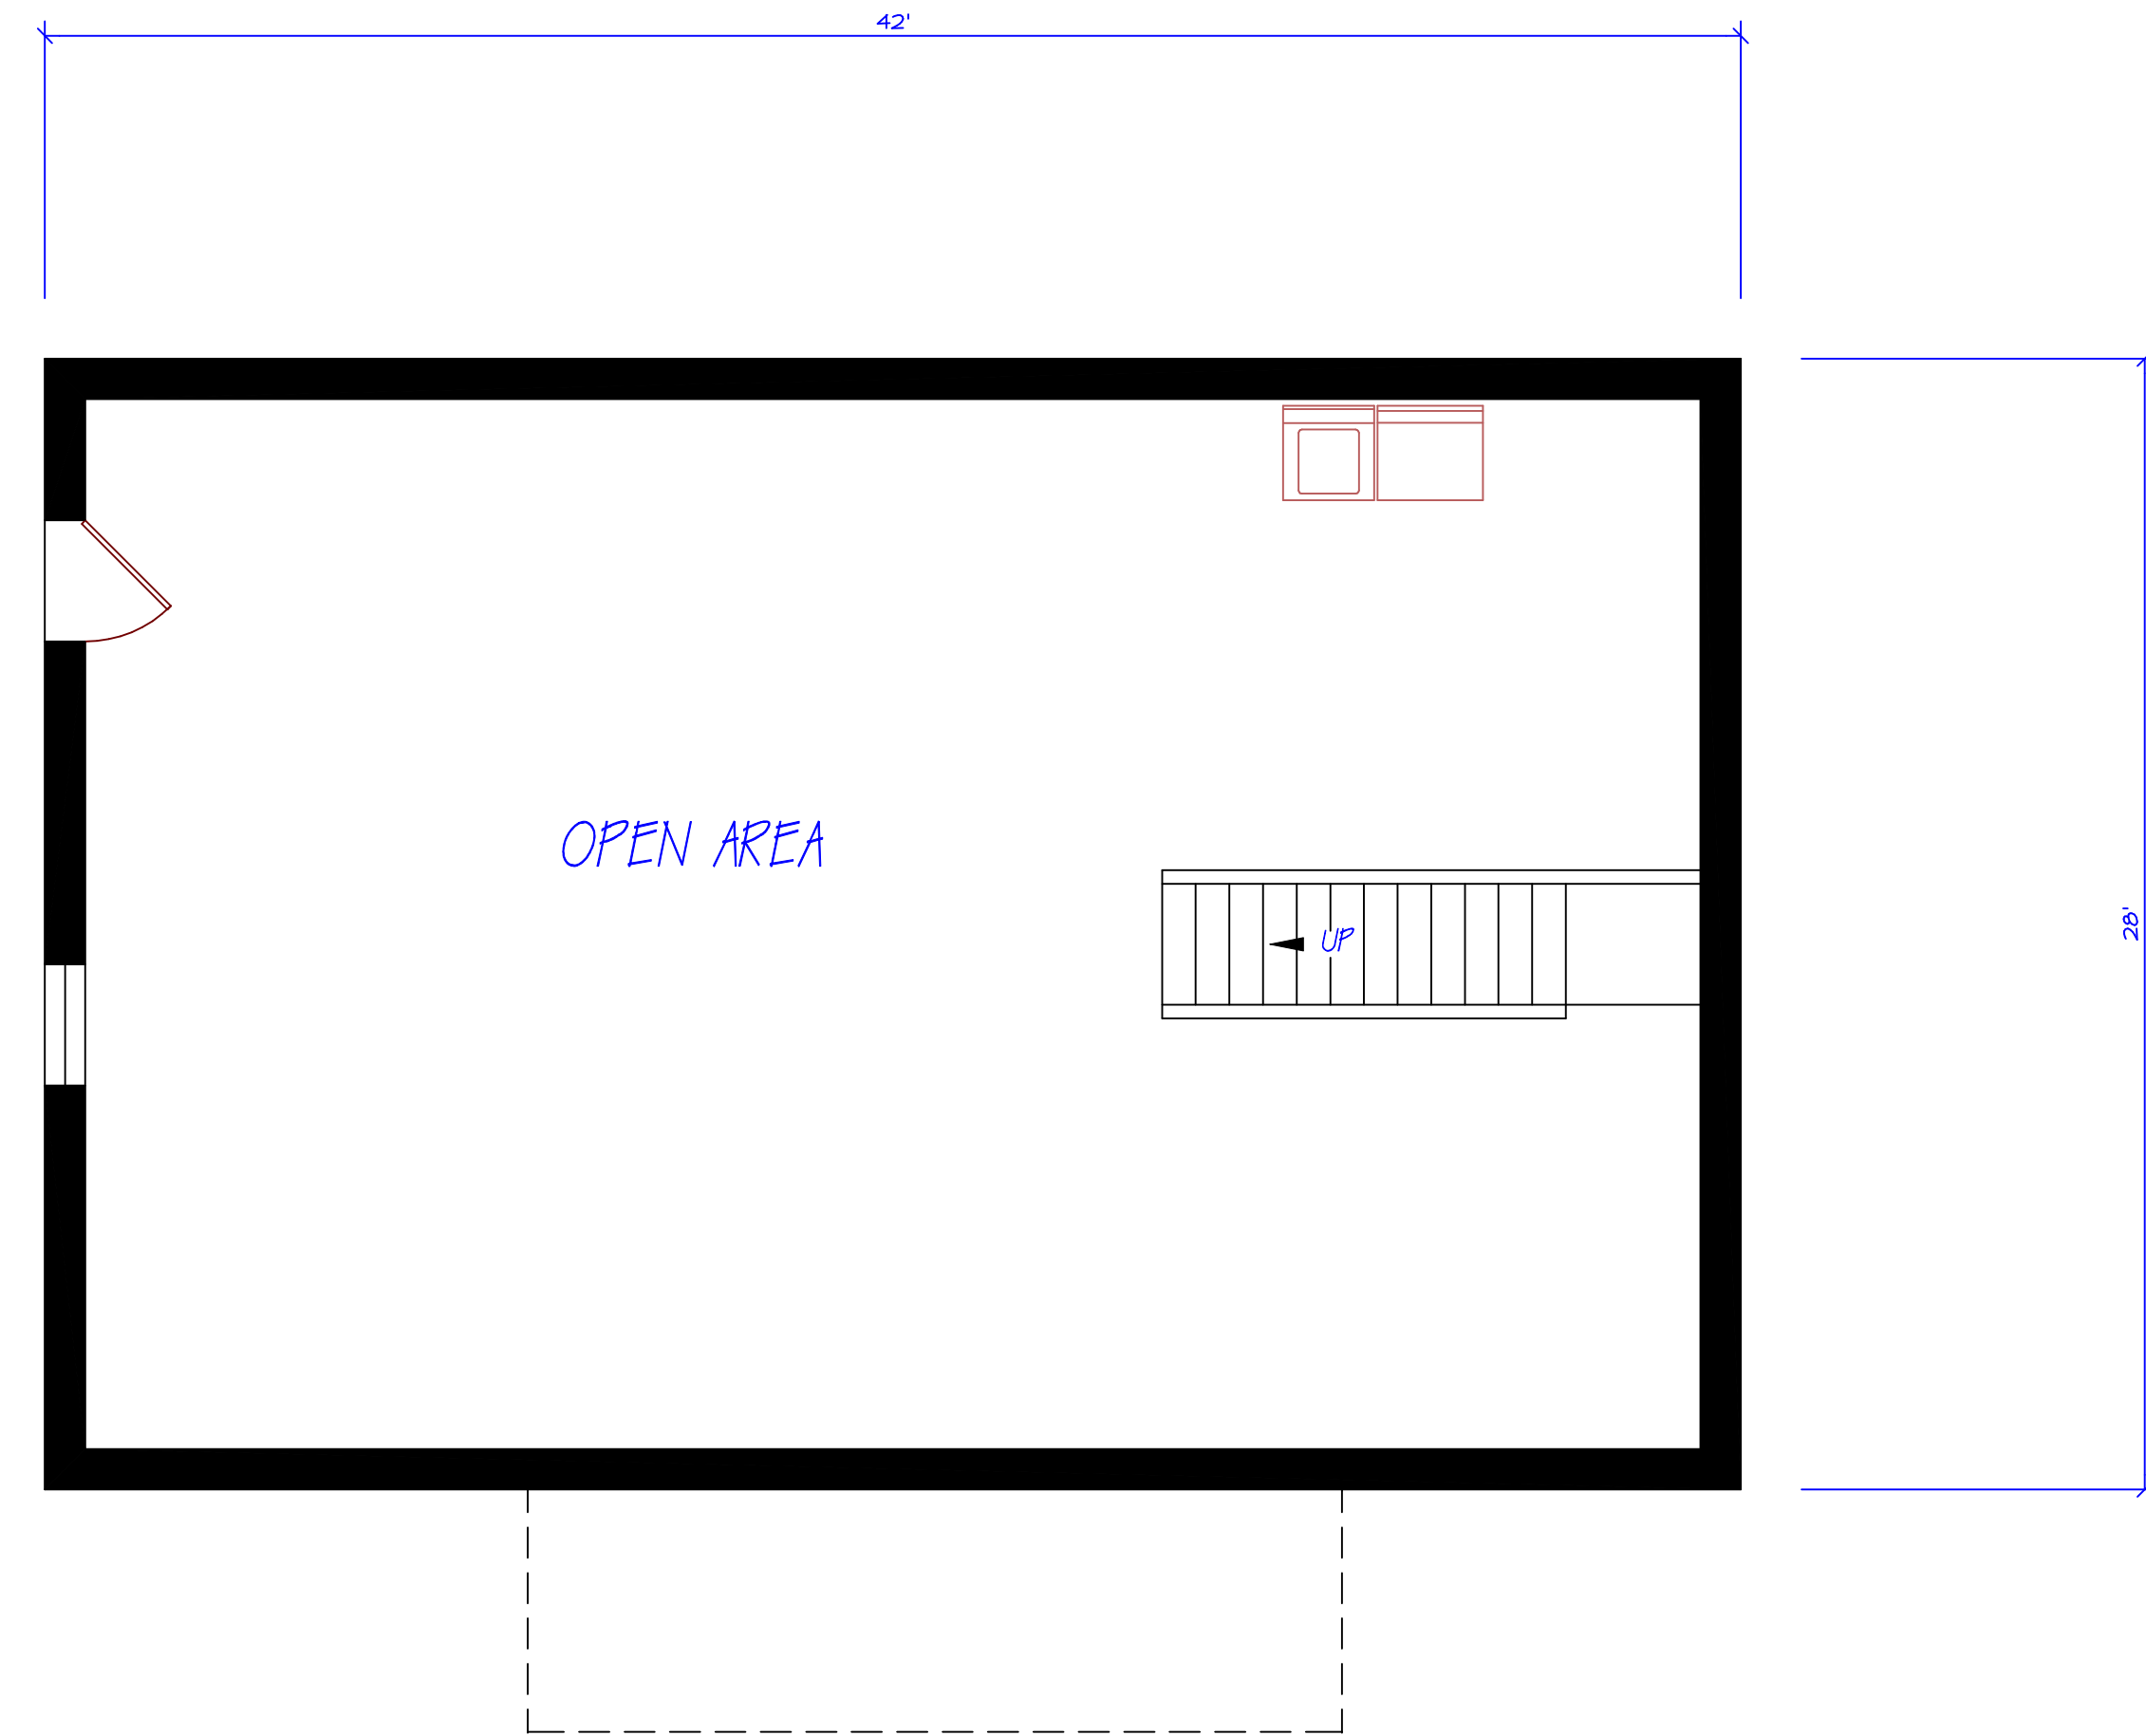

BASEMENT PLAN  
NOT TO SCALE

DRAWN BY:  
T.J.D.  
6-22-2015

FIRST FLOOR HEATED SQ. FT. = 1176  
SECOND FLOOR SQ. FT. = 1175  
TOTAL HEATED SQUARE FEET = 1176  
FIRST FLOOR 8'-0" CEILING HEIGHT  
BASEMENT 8'-0" CEILING HEIGHT

T and T Plan Service

541 County Road 130  
Athens TN 37303  
(423) 381-4671  
PLAN #1176

SHEET:  
STUDY