


PLAN #3643

NOTE:
THIS PLAN WAS CREATED FOR A BASEMENT BUT CAN BE
ALTERED TO ACCOMODATE A SLAB OR FOUNDATION,




FRONT ELEVATION

NOT TO SCALE

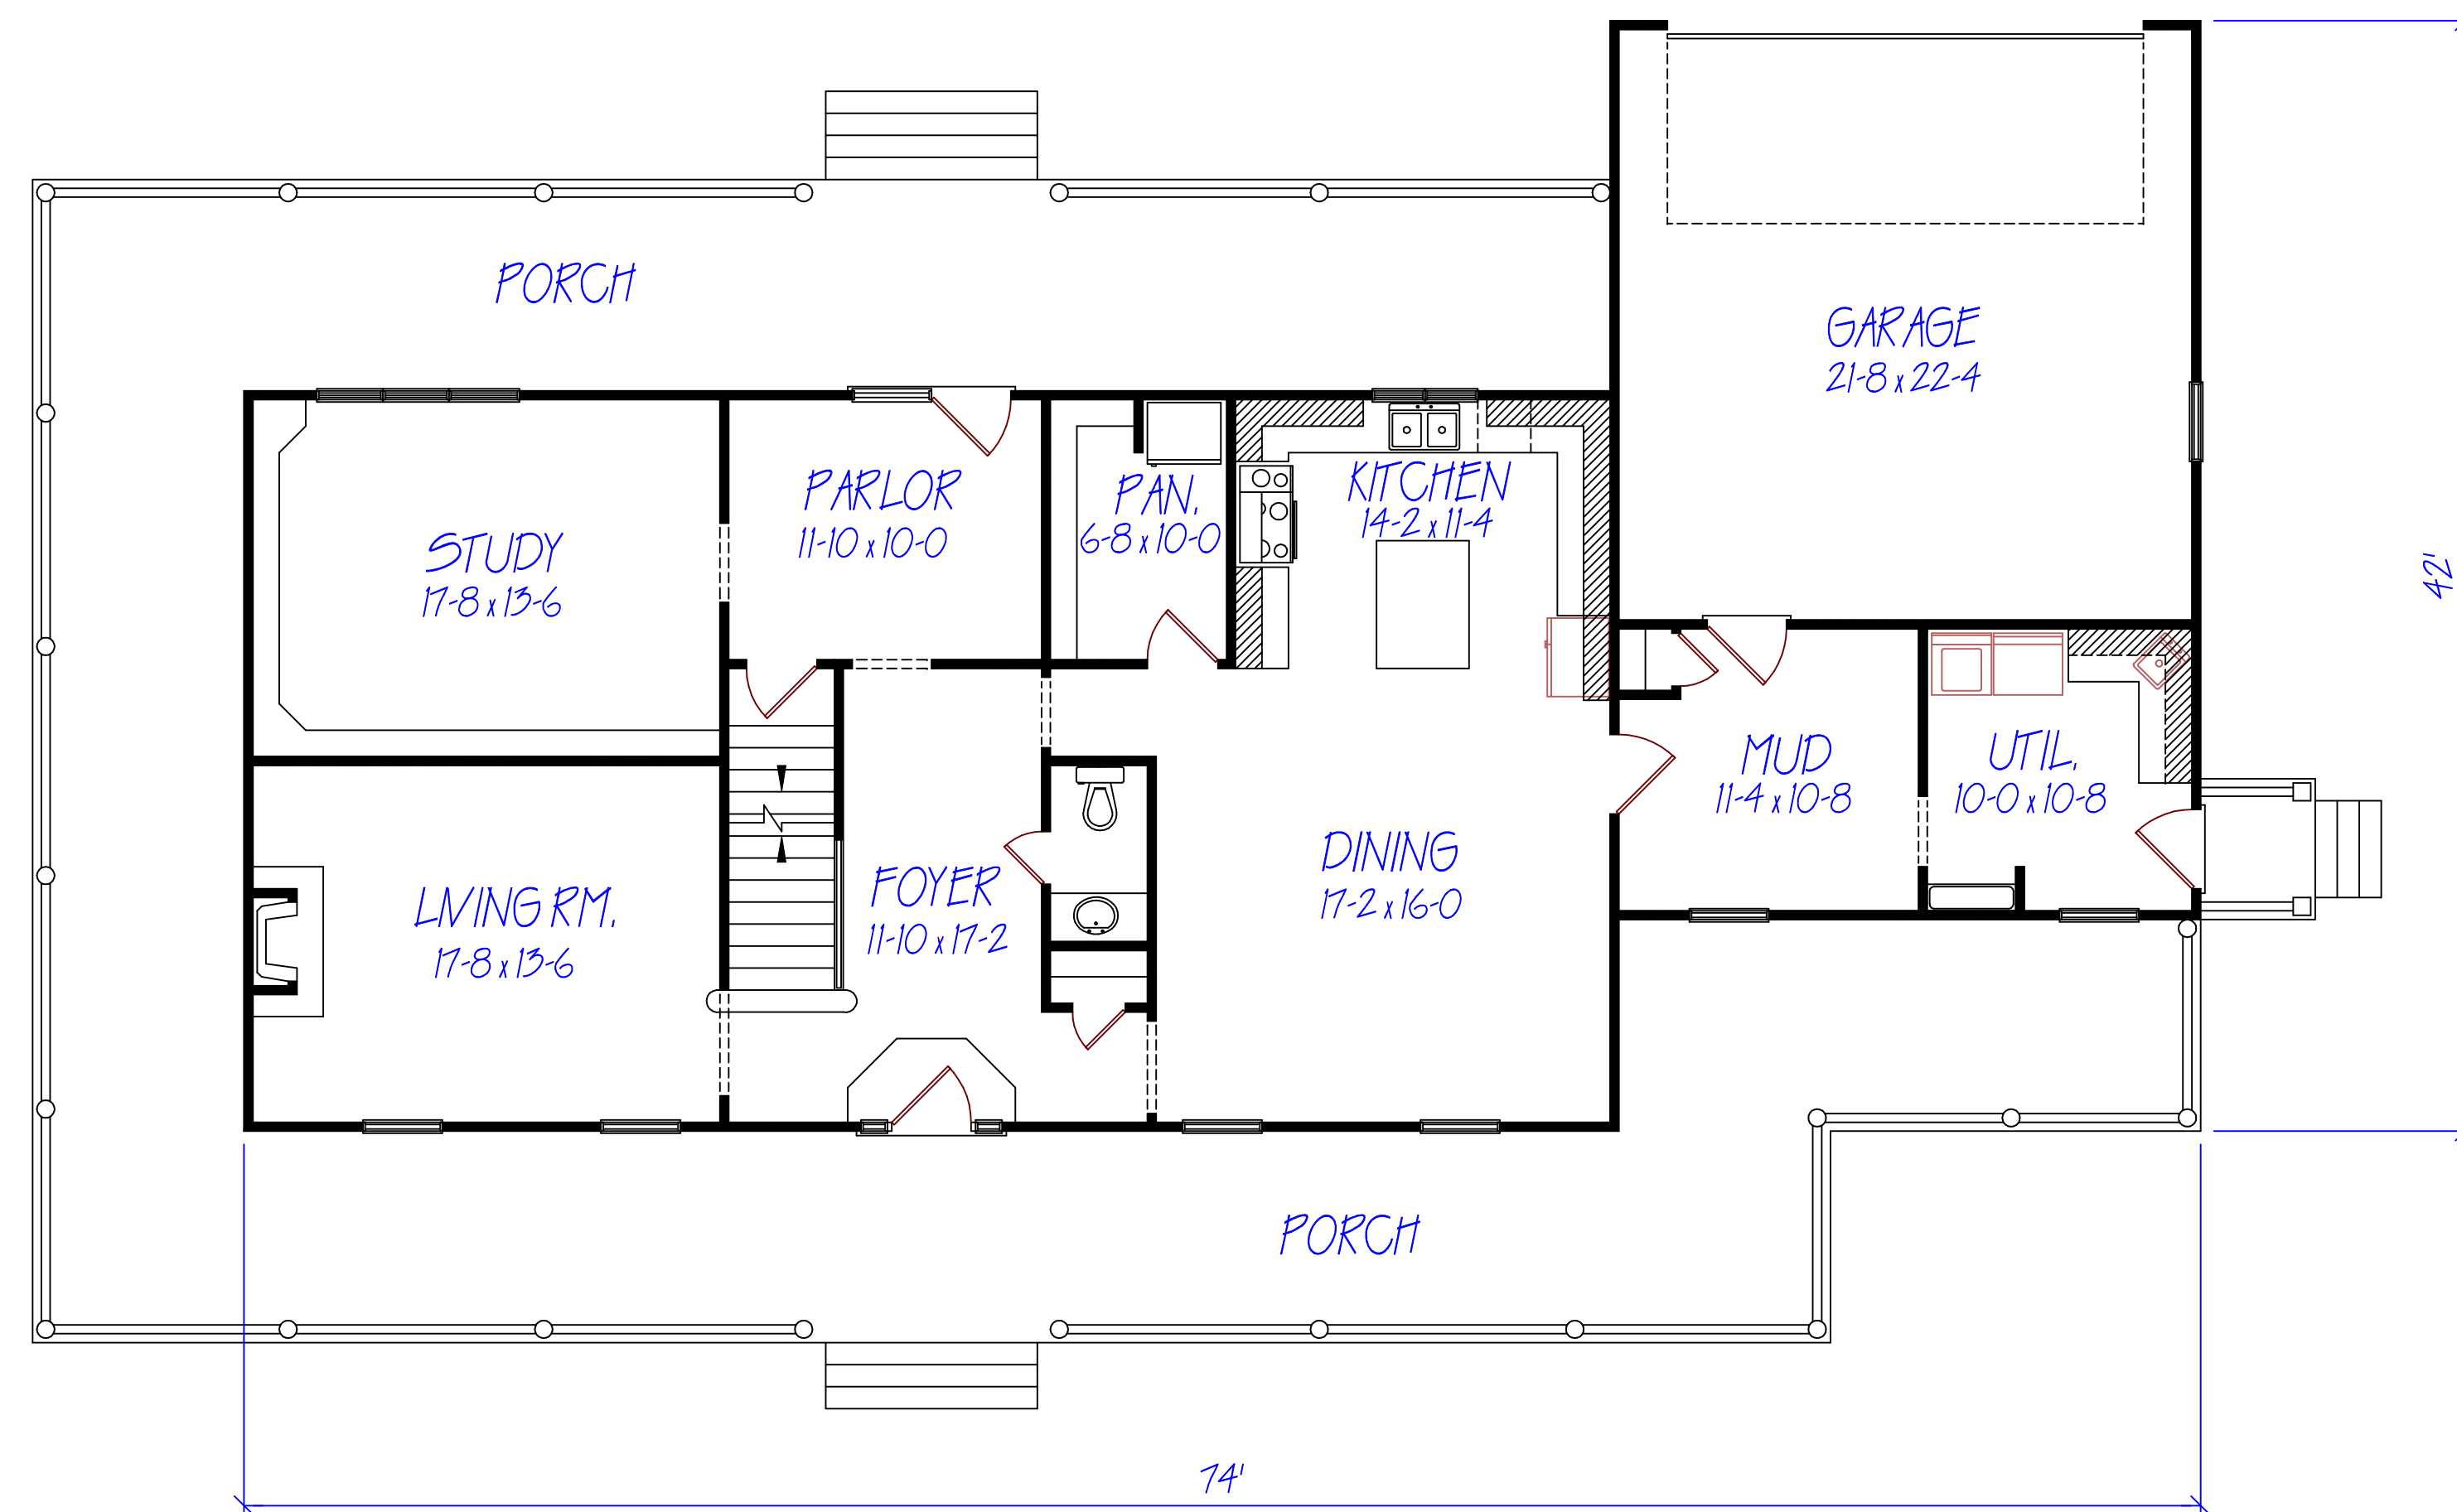

FIRST FLOOR PLAN

NOT TO SCALE

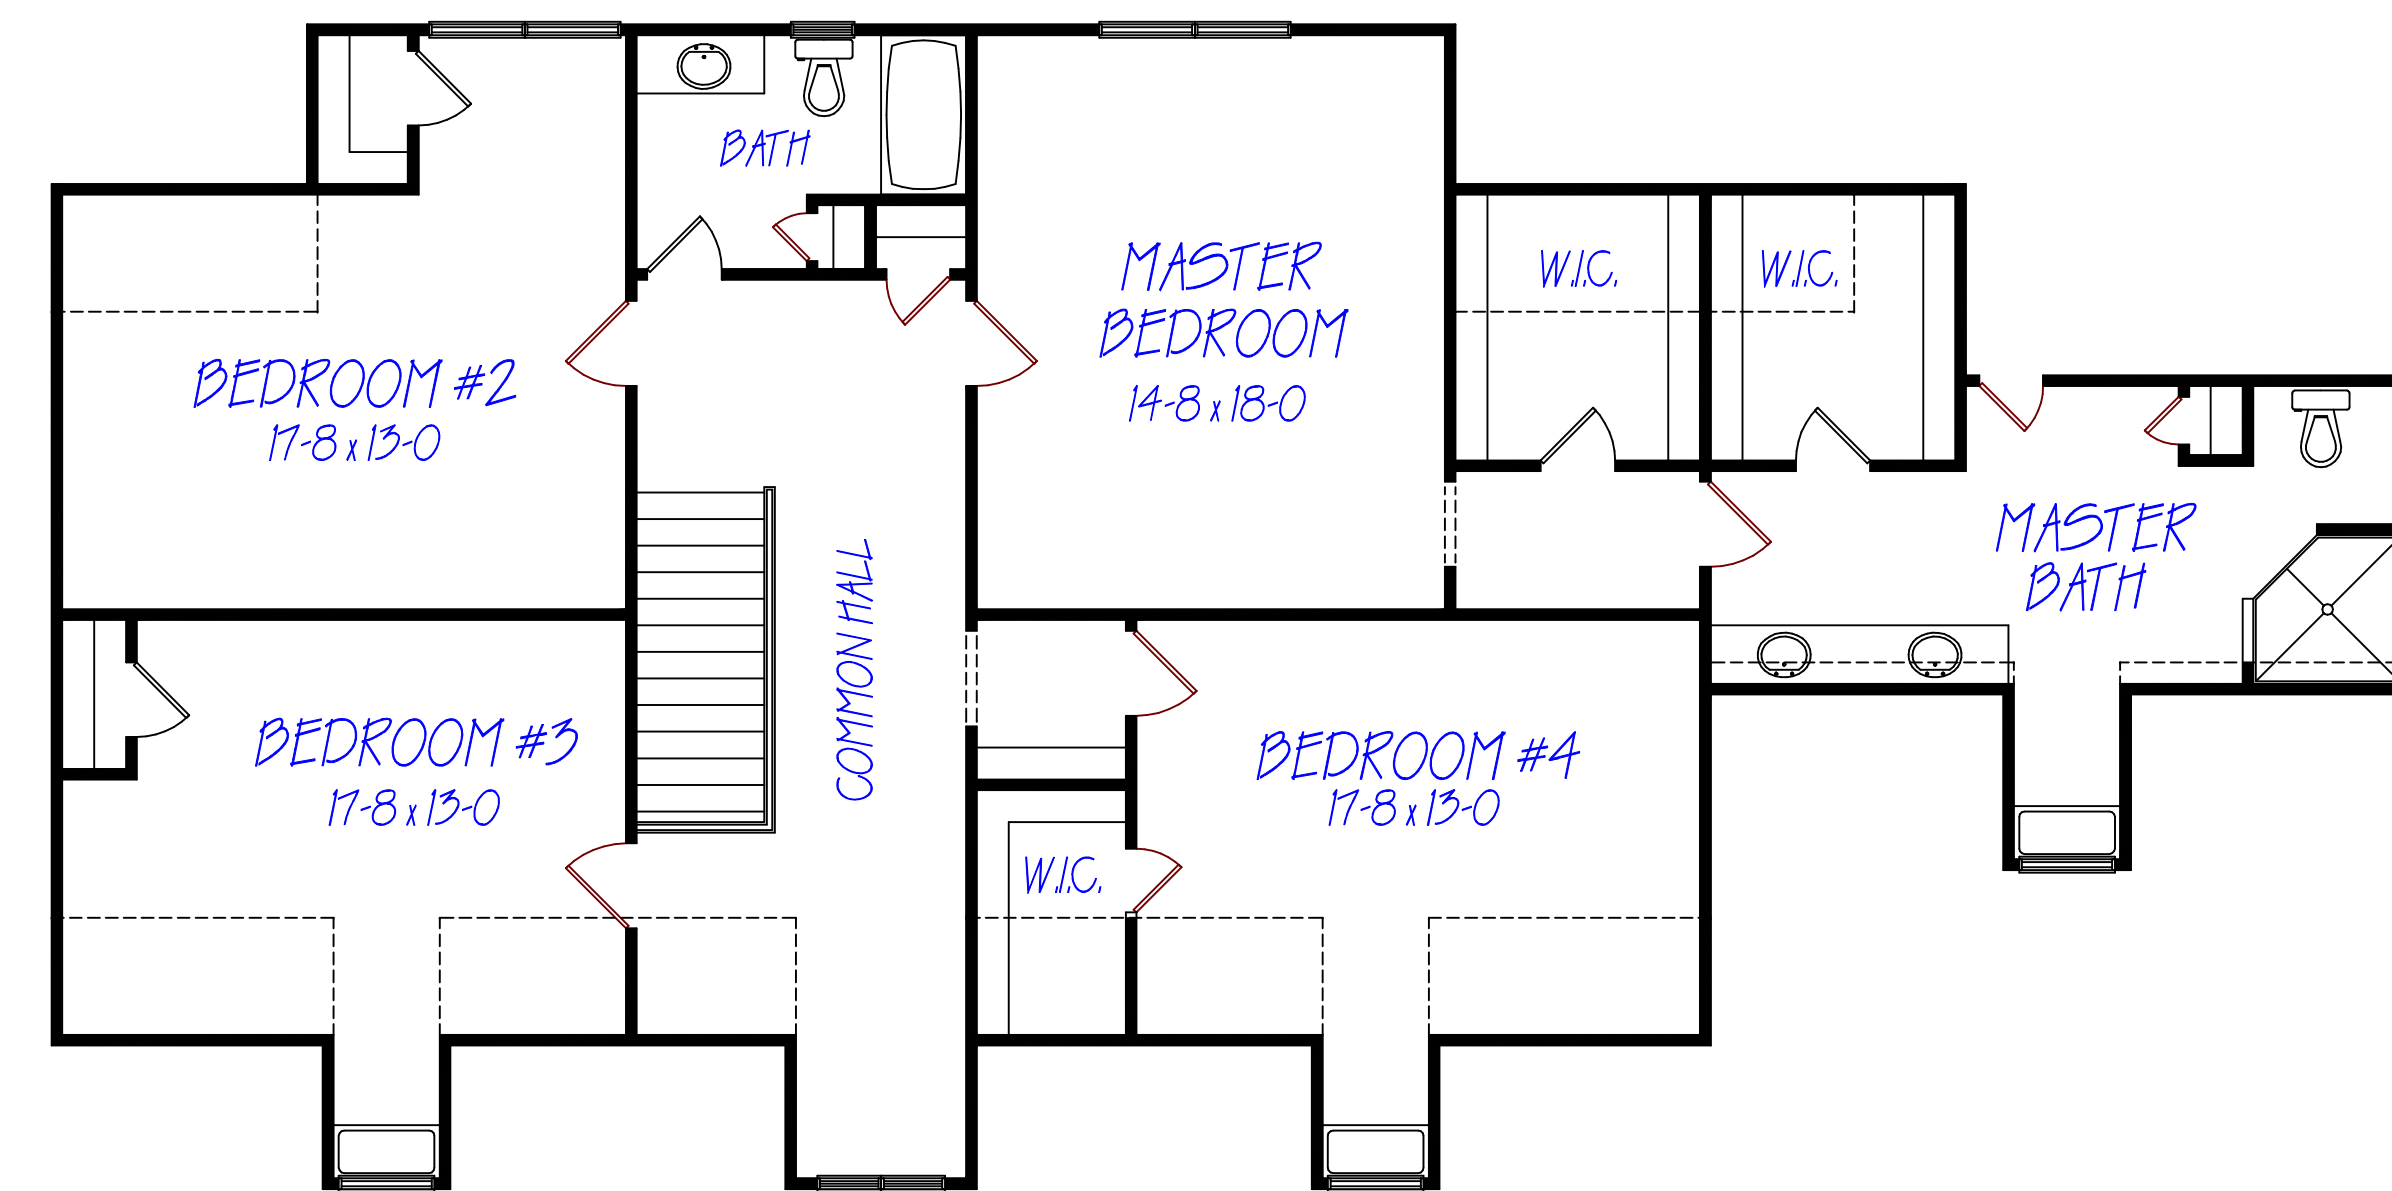

SECOND FLOOR PLAN

NOT TO SCALE

DRAWN BY:
T.J.D.
6-22-2015

FIRST FLOOR HEATED SQ. FT. = 1705
SECOND FLOOR HEATED SQ. FT. = 1938
TOTAL HEATED SQUARE FEET = 3643
FIRST FLOOR 9'-0" CEILING HEIGHT
SECOND FLOOR 8'-0" CEILING HEIGHT

T and T Plan Service

541 County Road 130
Athens TN 37303
(423) 381-4671

PLAN #3643

SHEET:
STUDY