


NOTE:  
THIS PLAN WAS CREATED FOR A SLAB OR FOUNDATION,  
BUT CAN BE ALTERED TO ACCOMMODATE A BASEMENT




Copyright Tim Davis and Tommy Carlton 2015

FRONT ELEVATION  
NOT TO SCALE

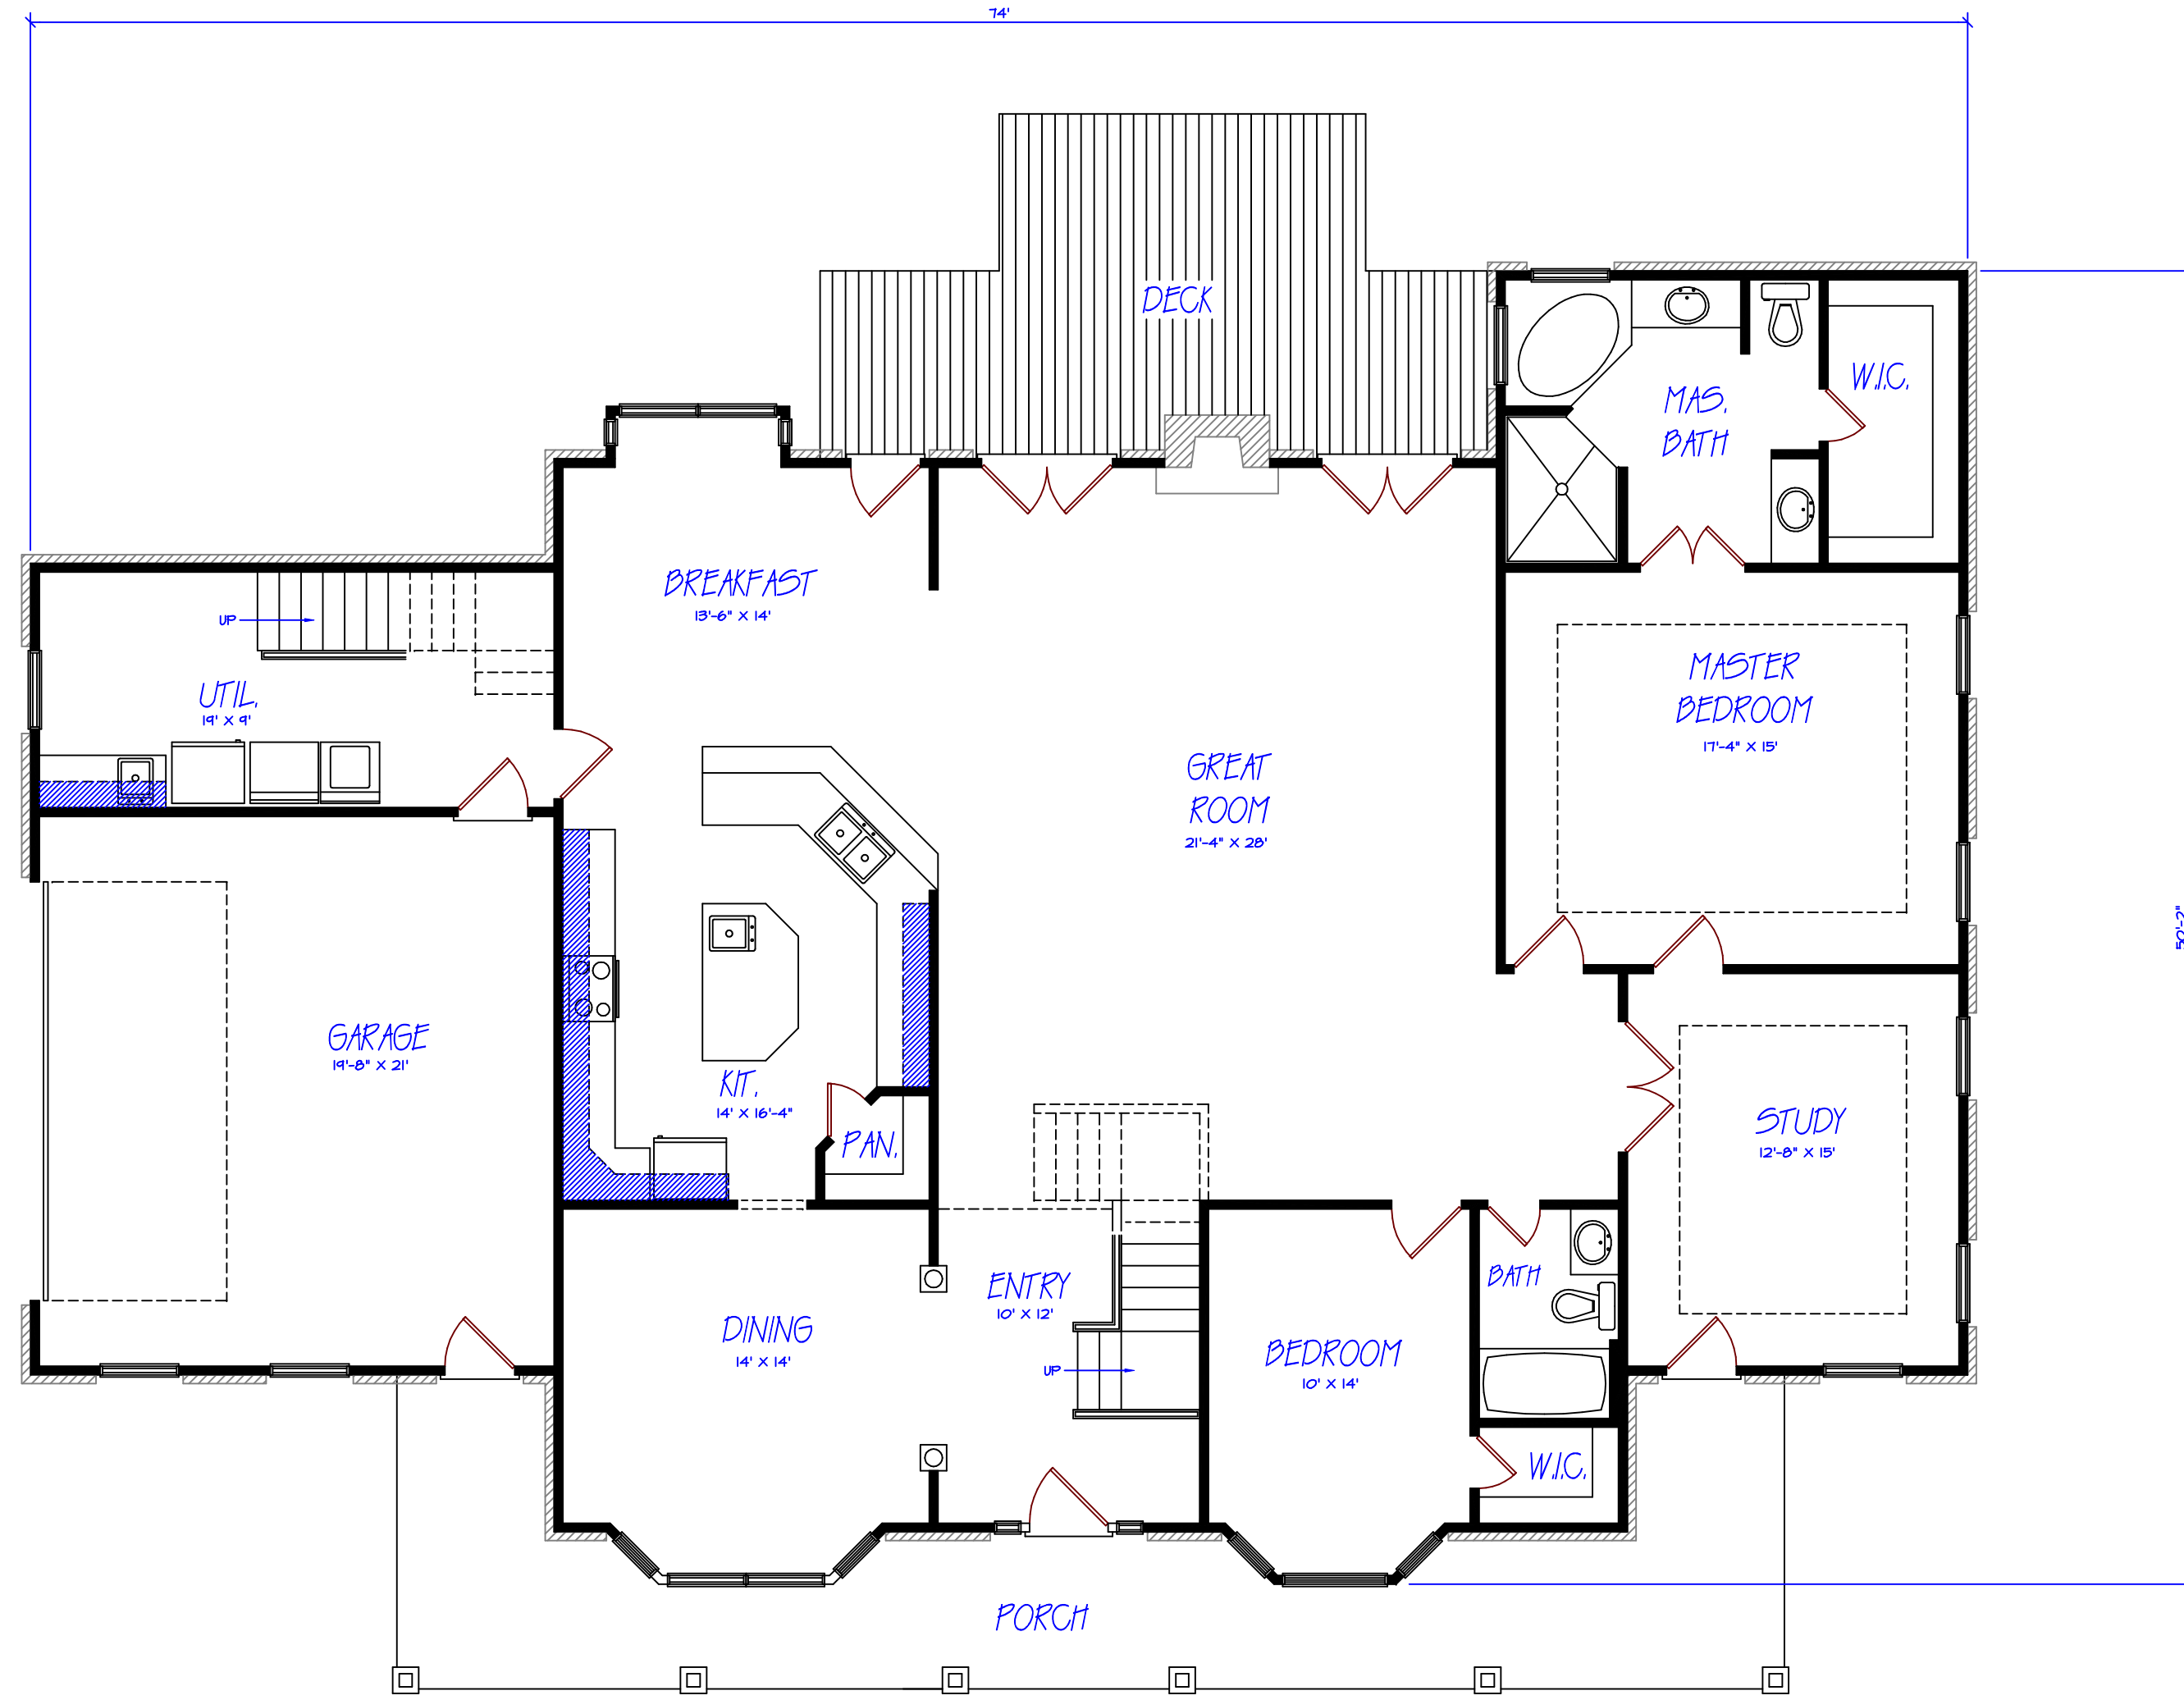

FIRST FLOOR PLAN  
NOT TO SCALE

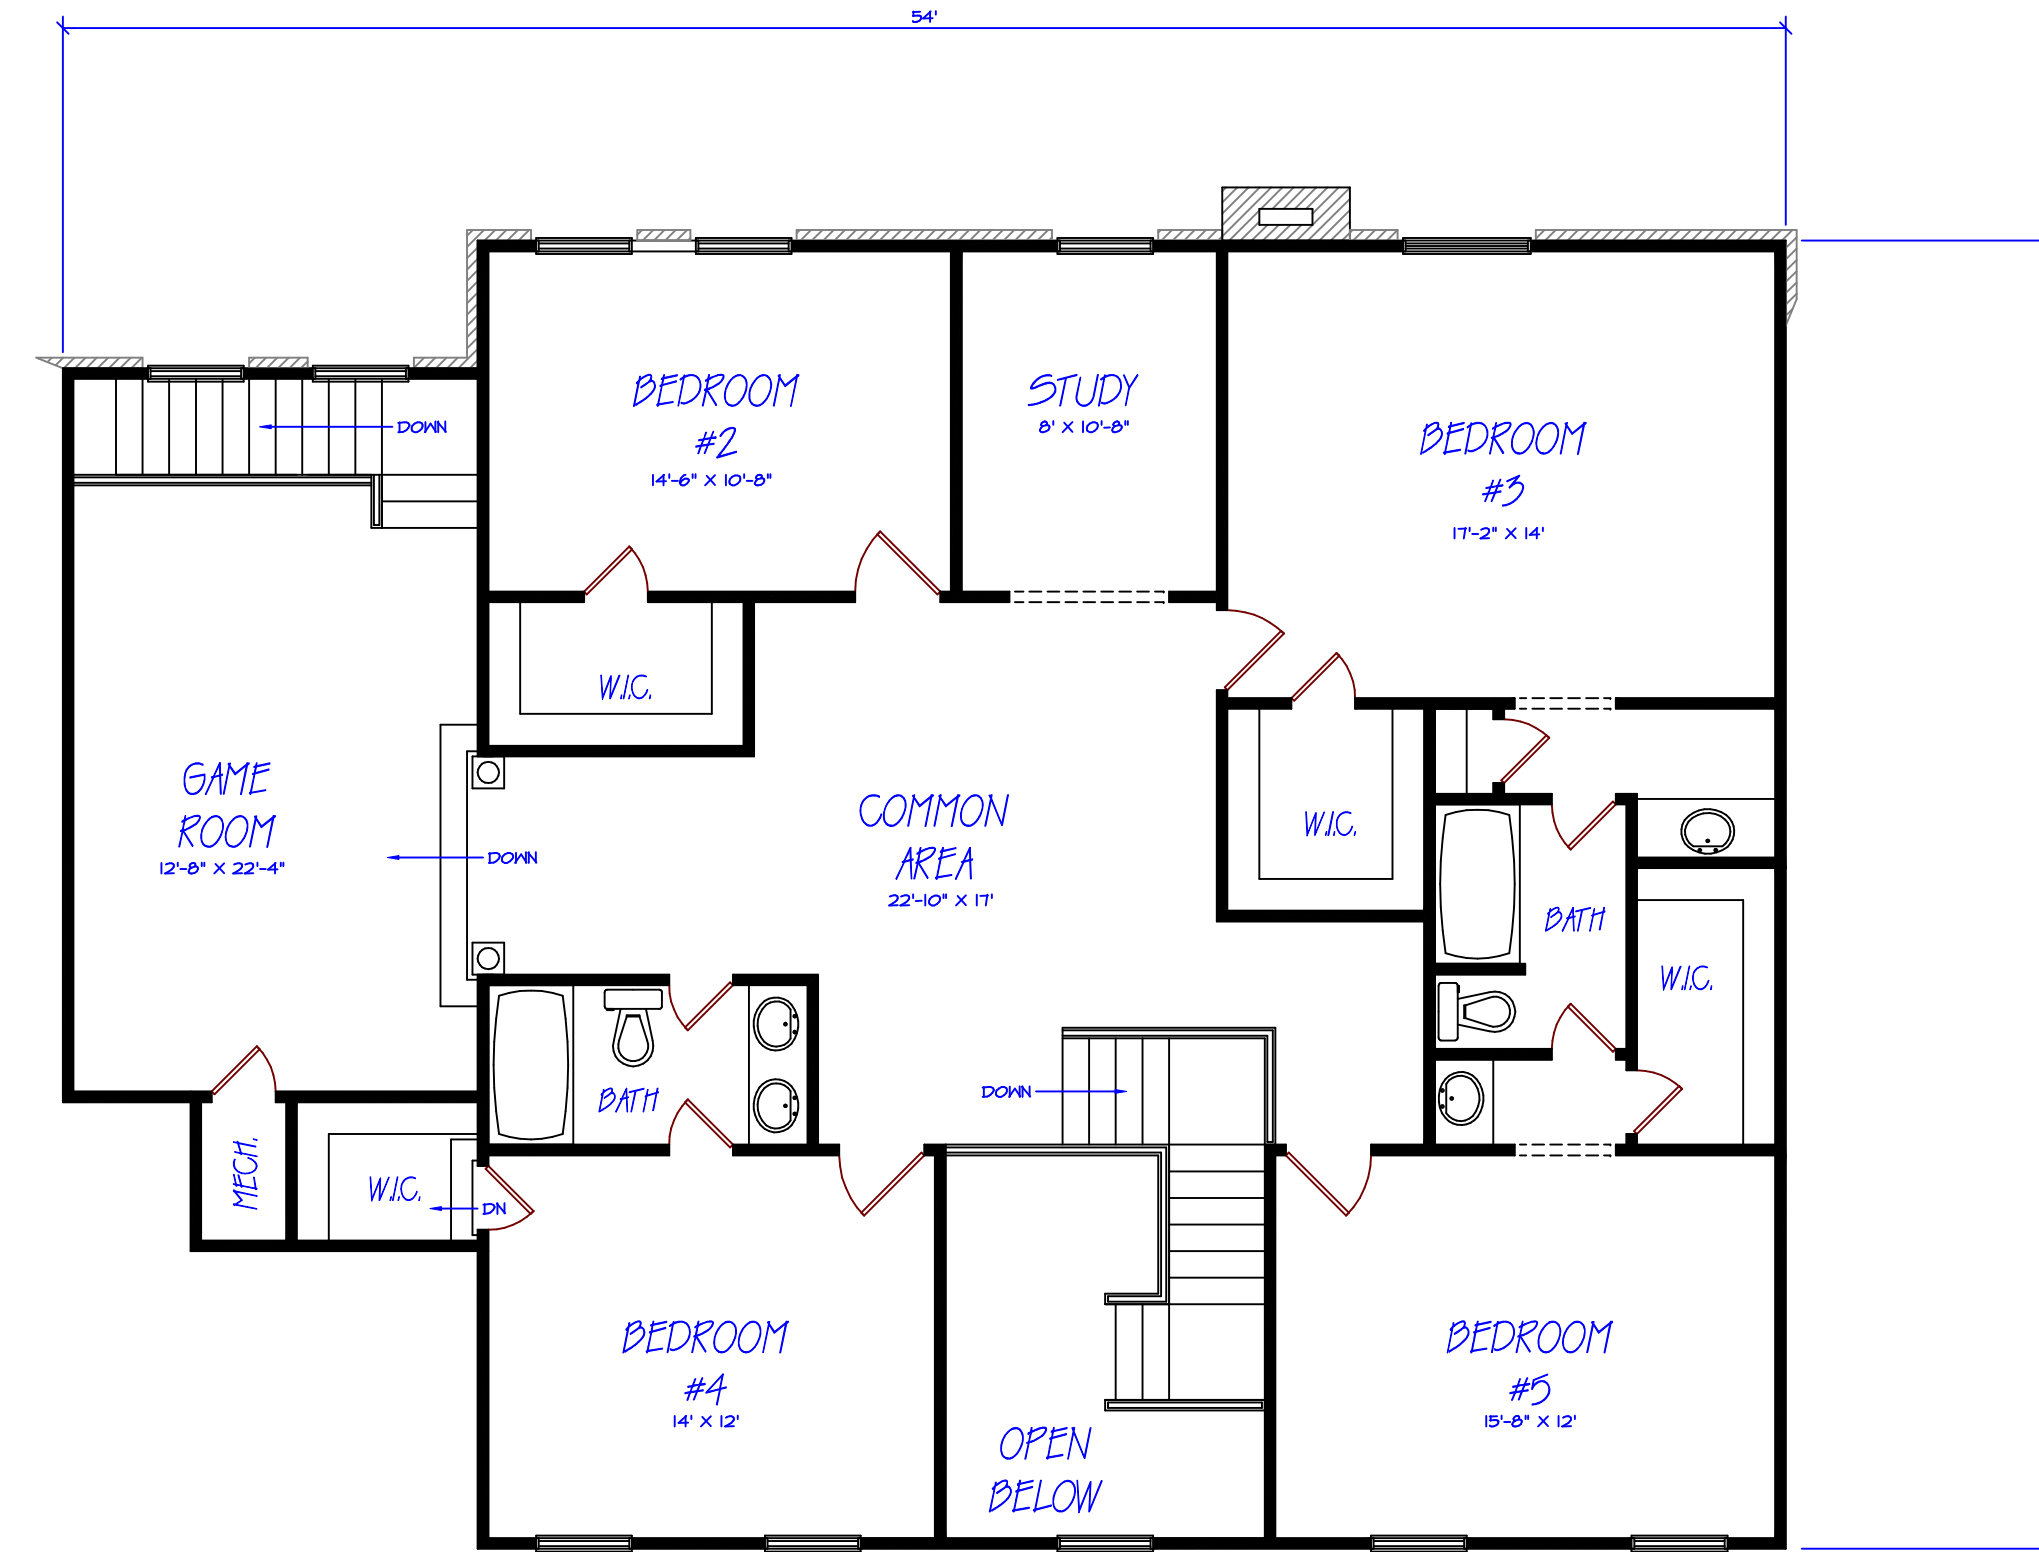

SECOND FLOOR PLAN  
NOT TO SCALE

DRAWN BY:  
T.J.D.  
6-22-2015

FIRST FLOOR HEATED 561 FT<sup>2</sup> ± 2466  
SECOND FLOOR HEATED 561 FT<sup>2</sup> ± 2466  
TOTAL HEATED SQUARE FEET = 1123  
FIRST FLOOR ± 0% OF G.S.F. HAS HEATED  
SECOND FLOOR ± 0% OF G.S.F. HAS HEATED

T and T Plan Service  
541 County Road 130  
Athens TN 37303  
(423) 381-4671

SHEET:  
STUDY

PLAN #4220