


PLAN #G-1

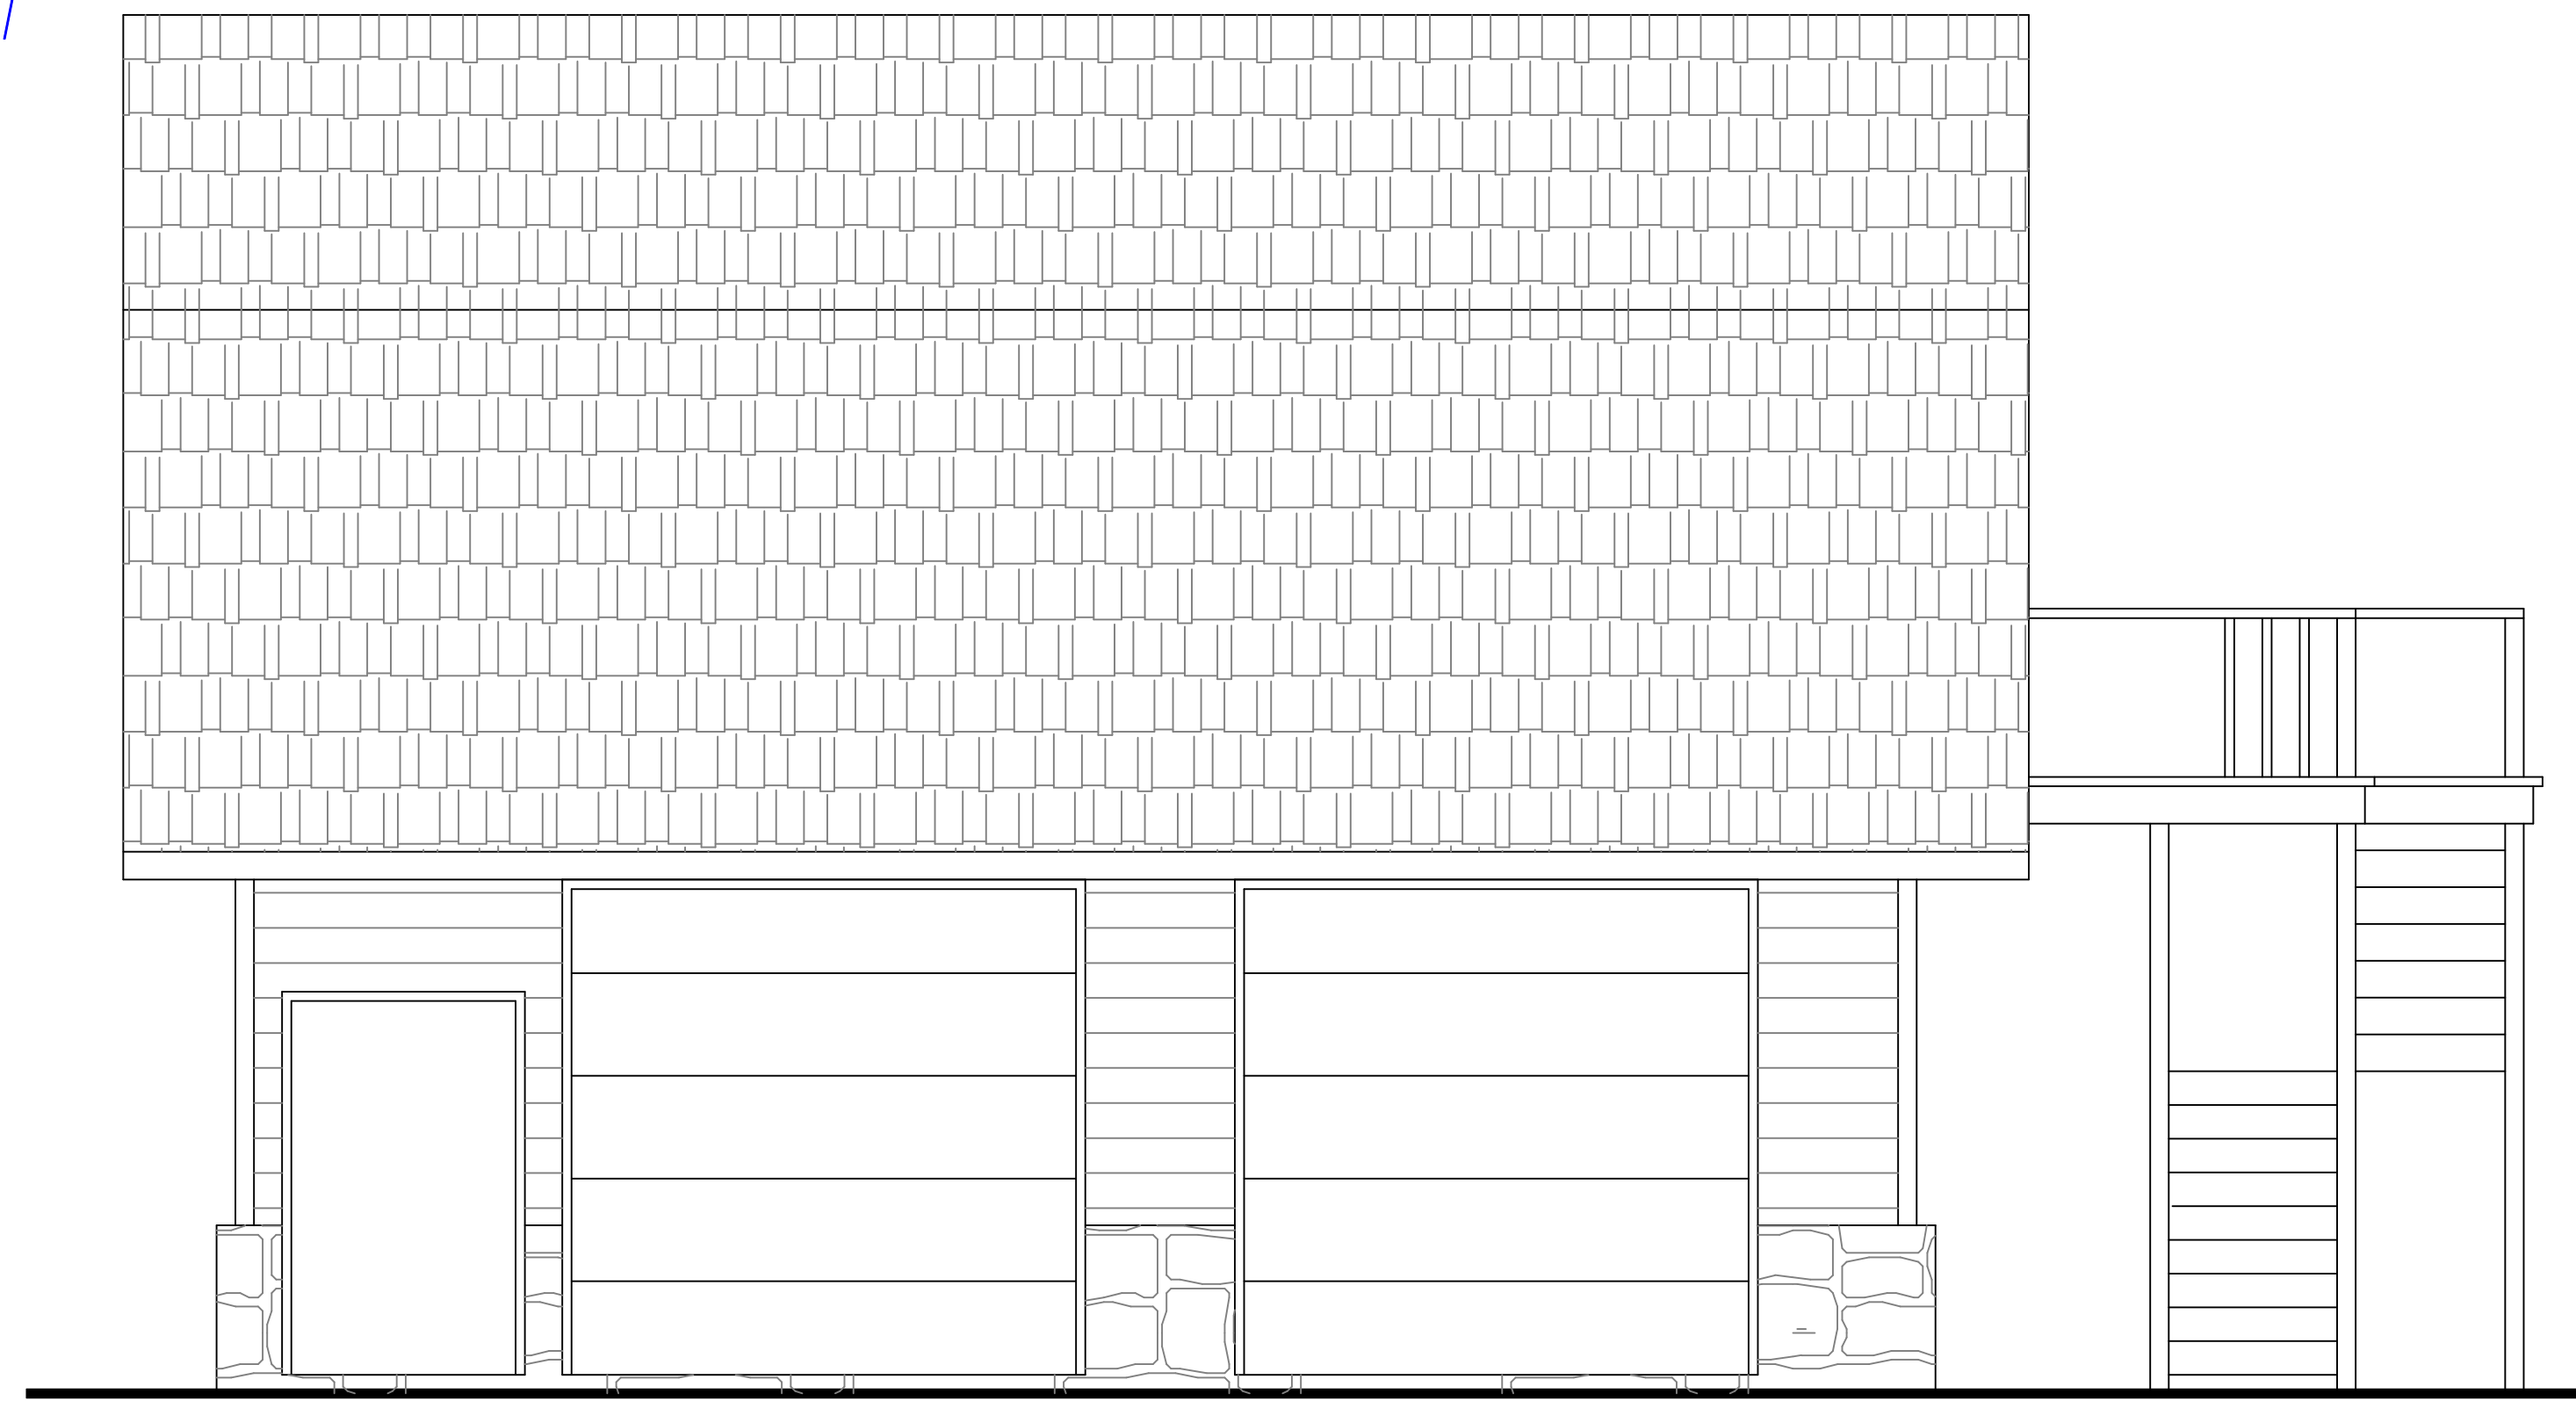


FRONT ELEVATION

NOT TO SCALE



FRONT ELEVATION


NOT TO SCALE

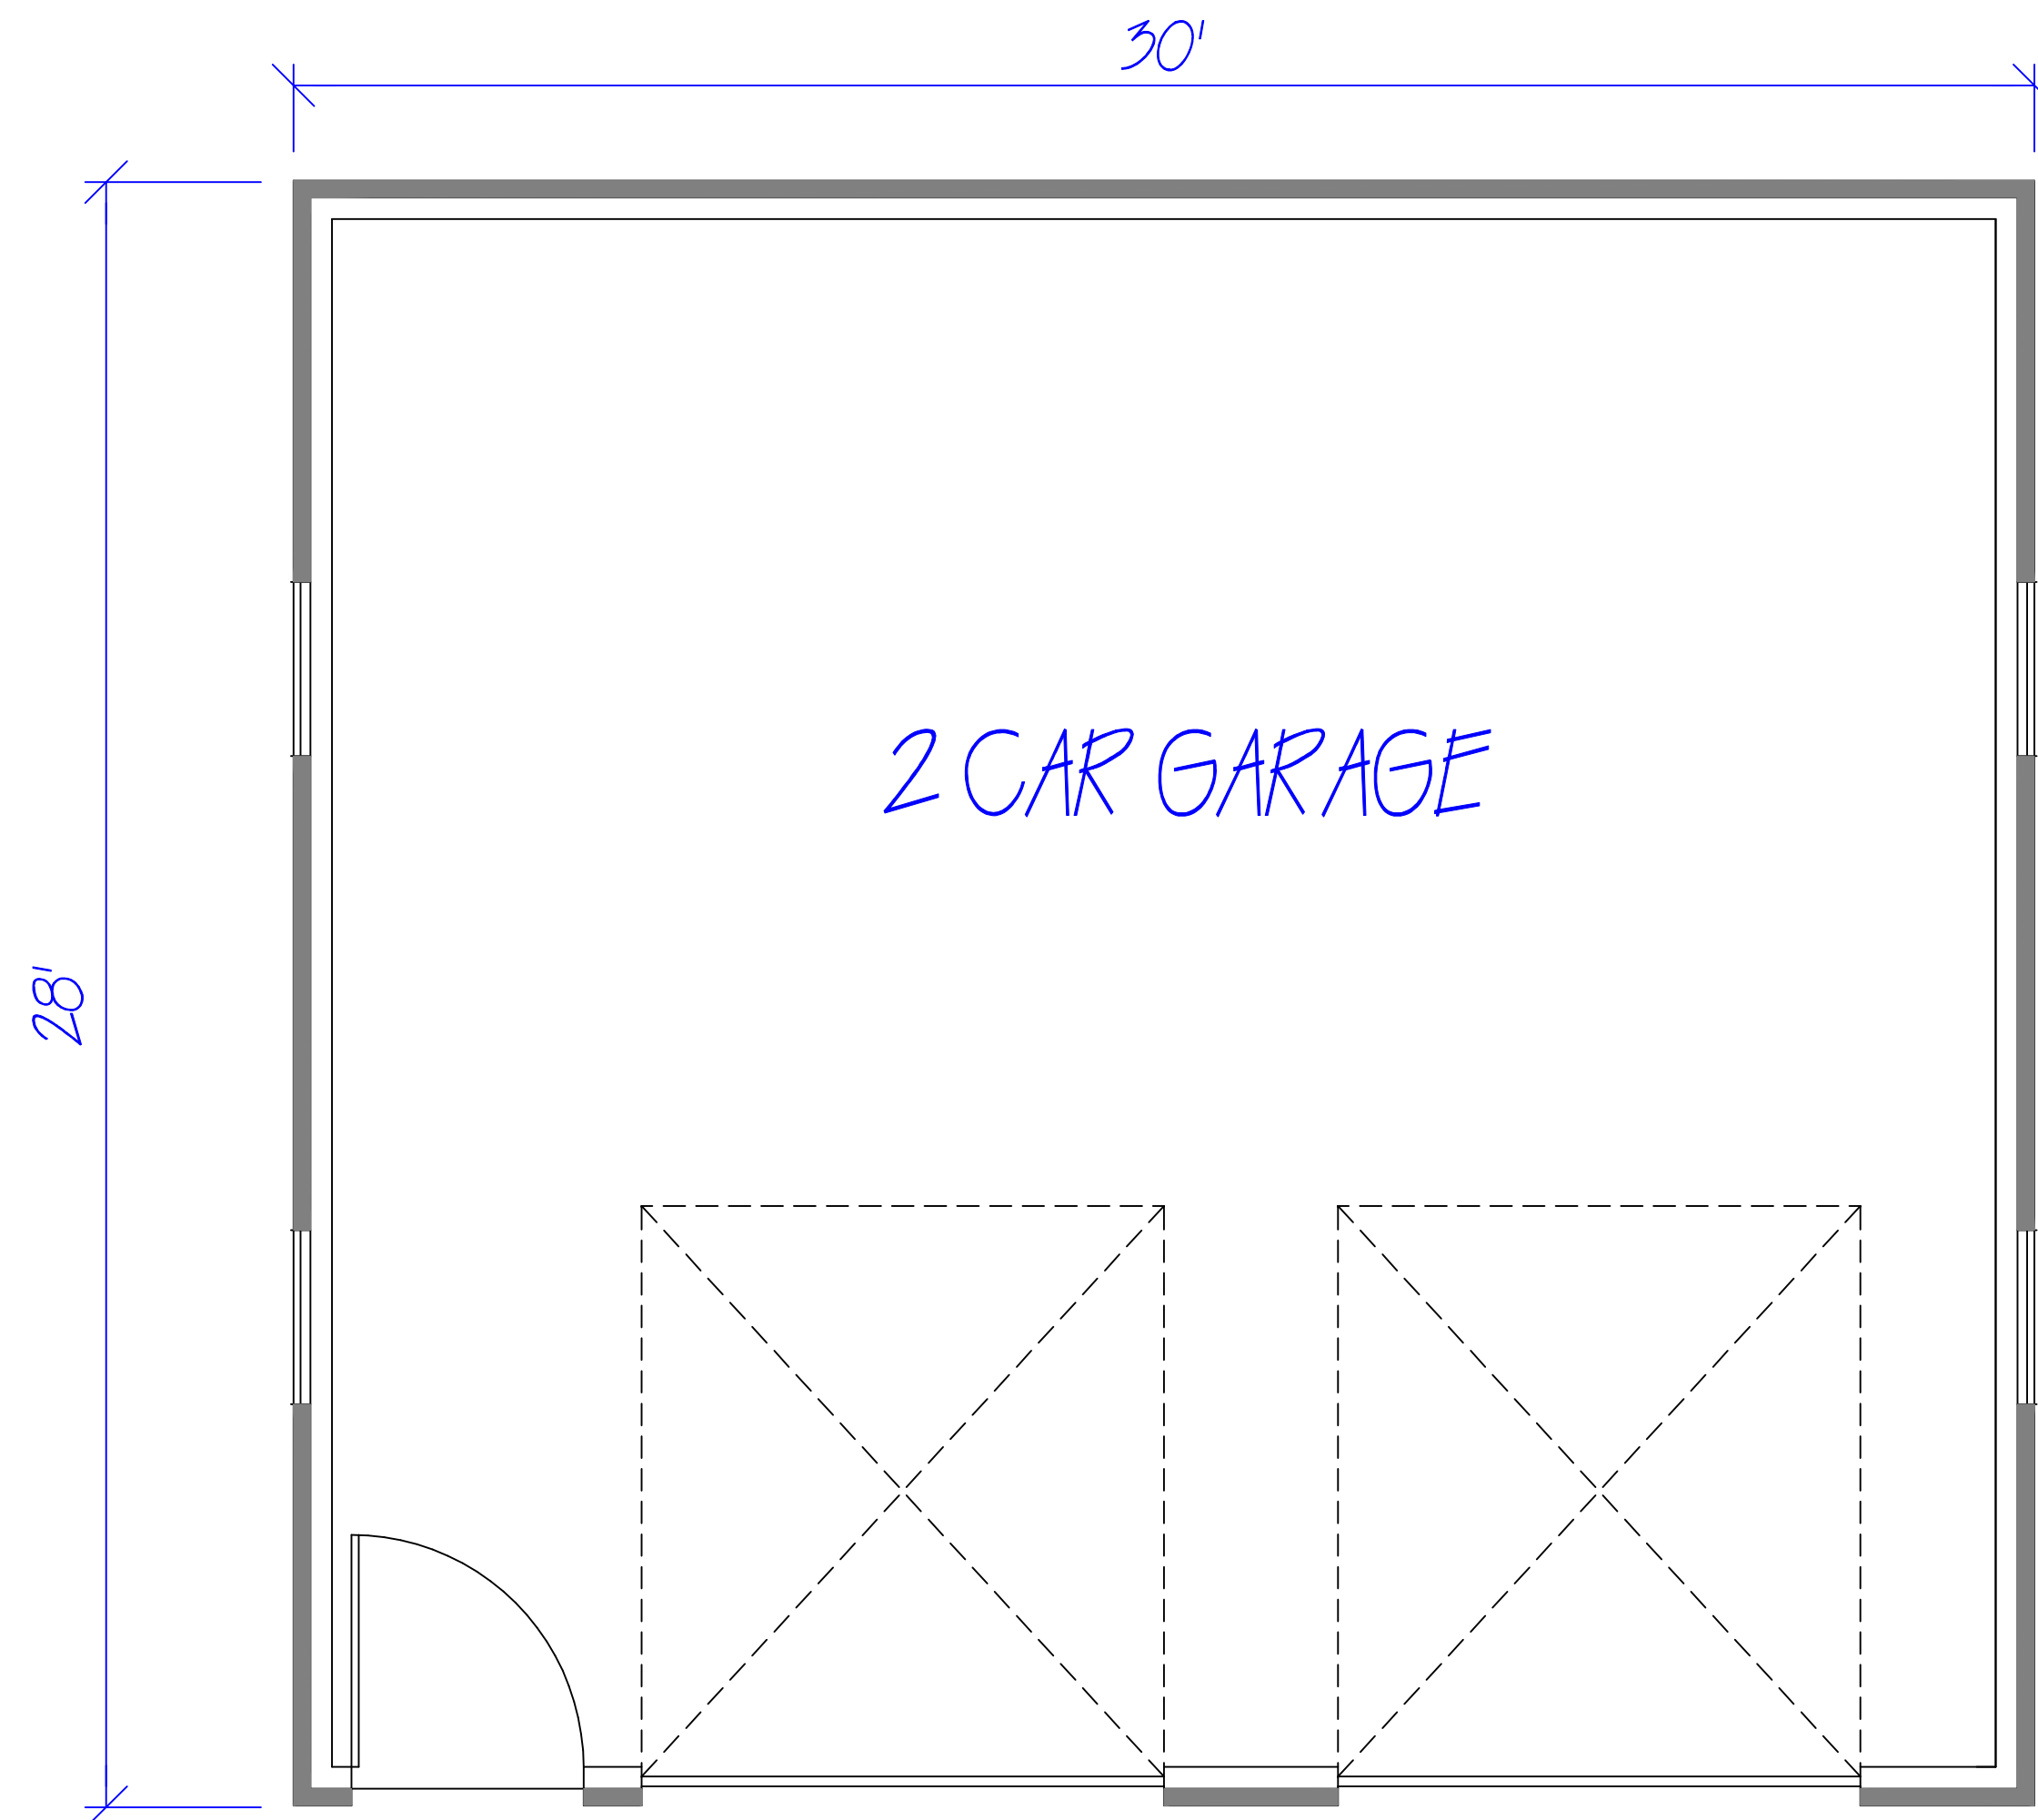

2 CAR GARAGE

MAIN FLOOR PLAN

NOT TO SCALE

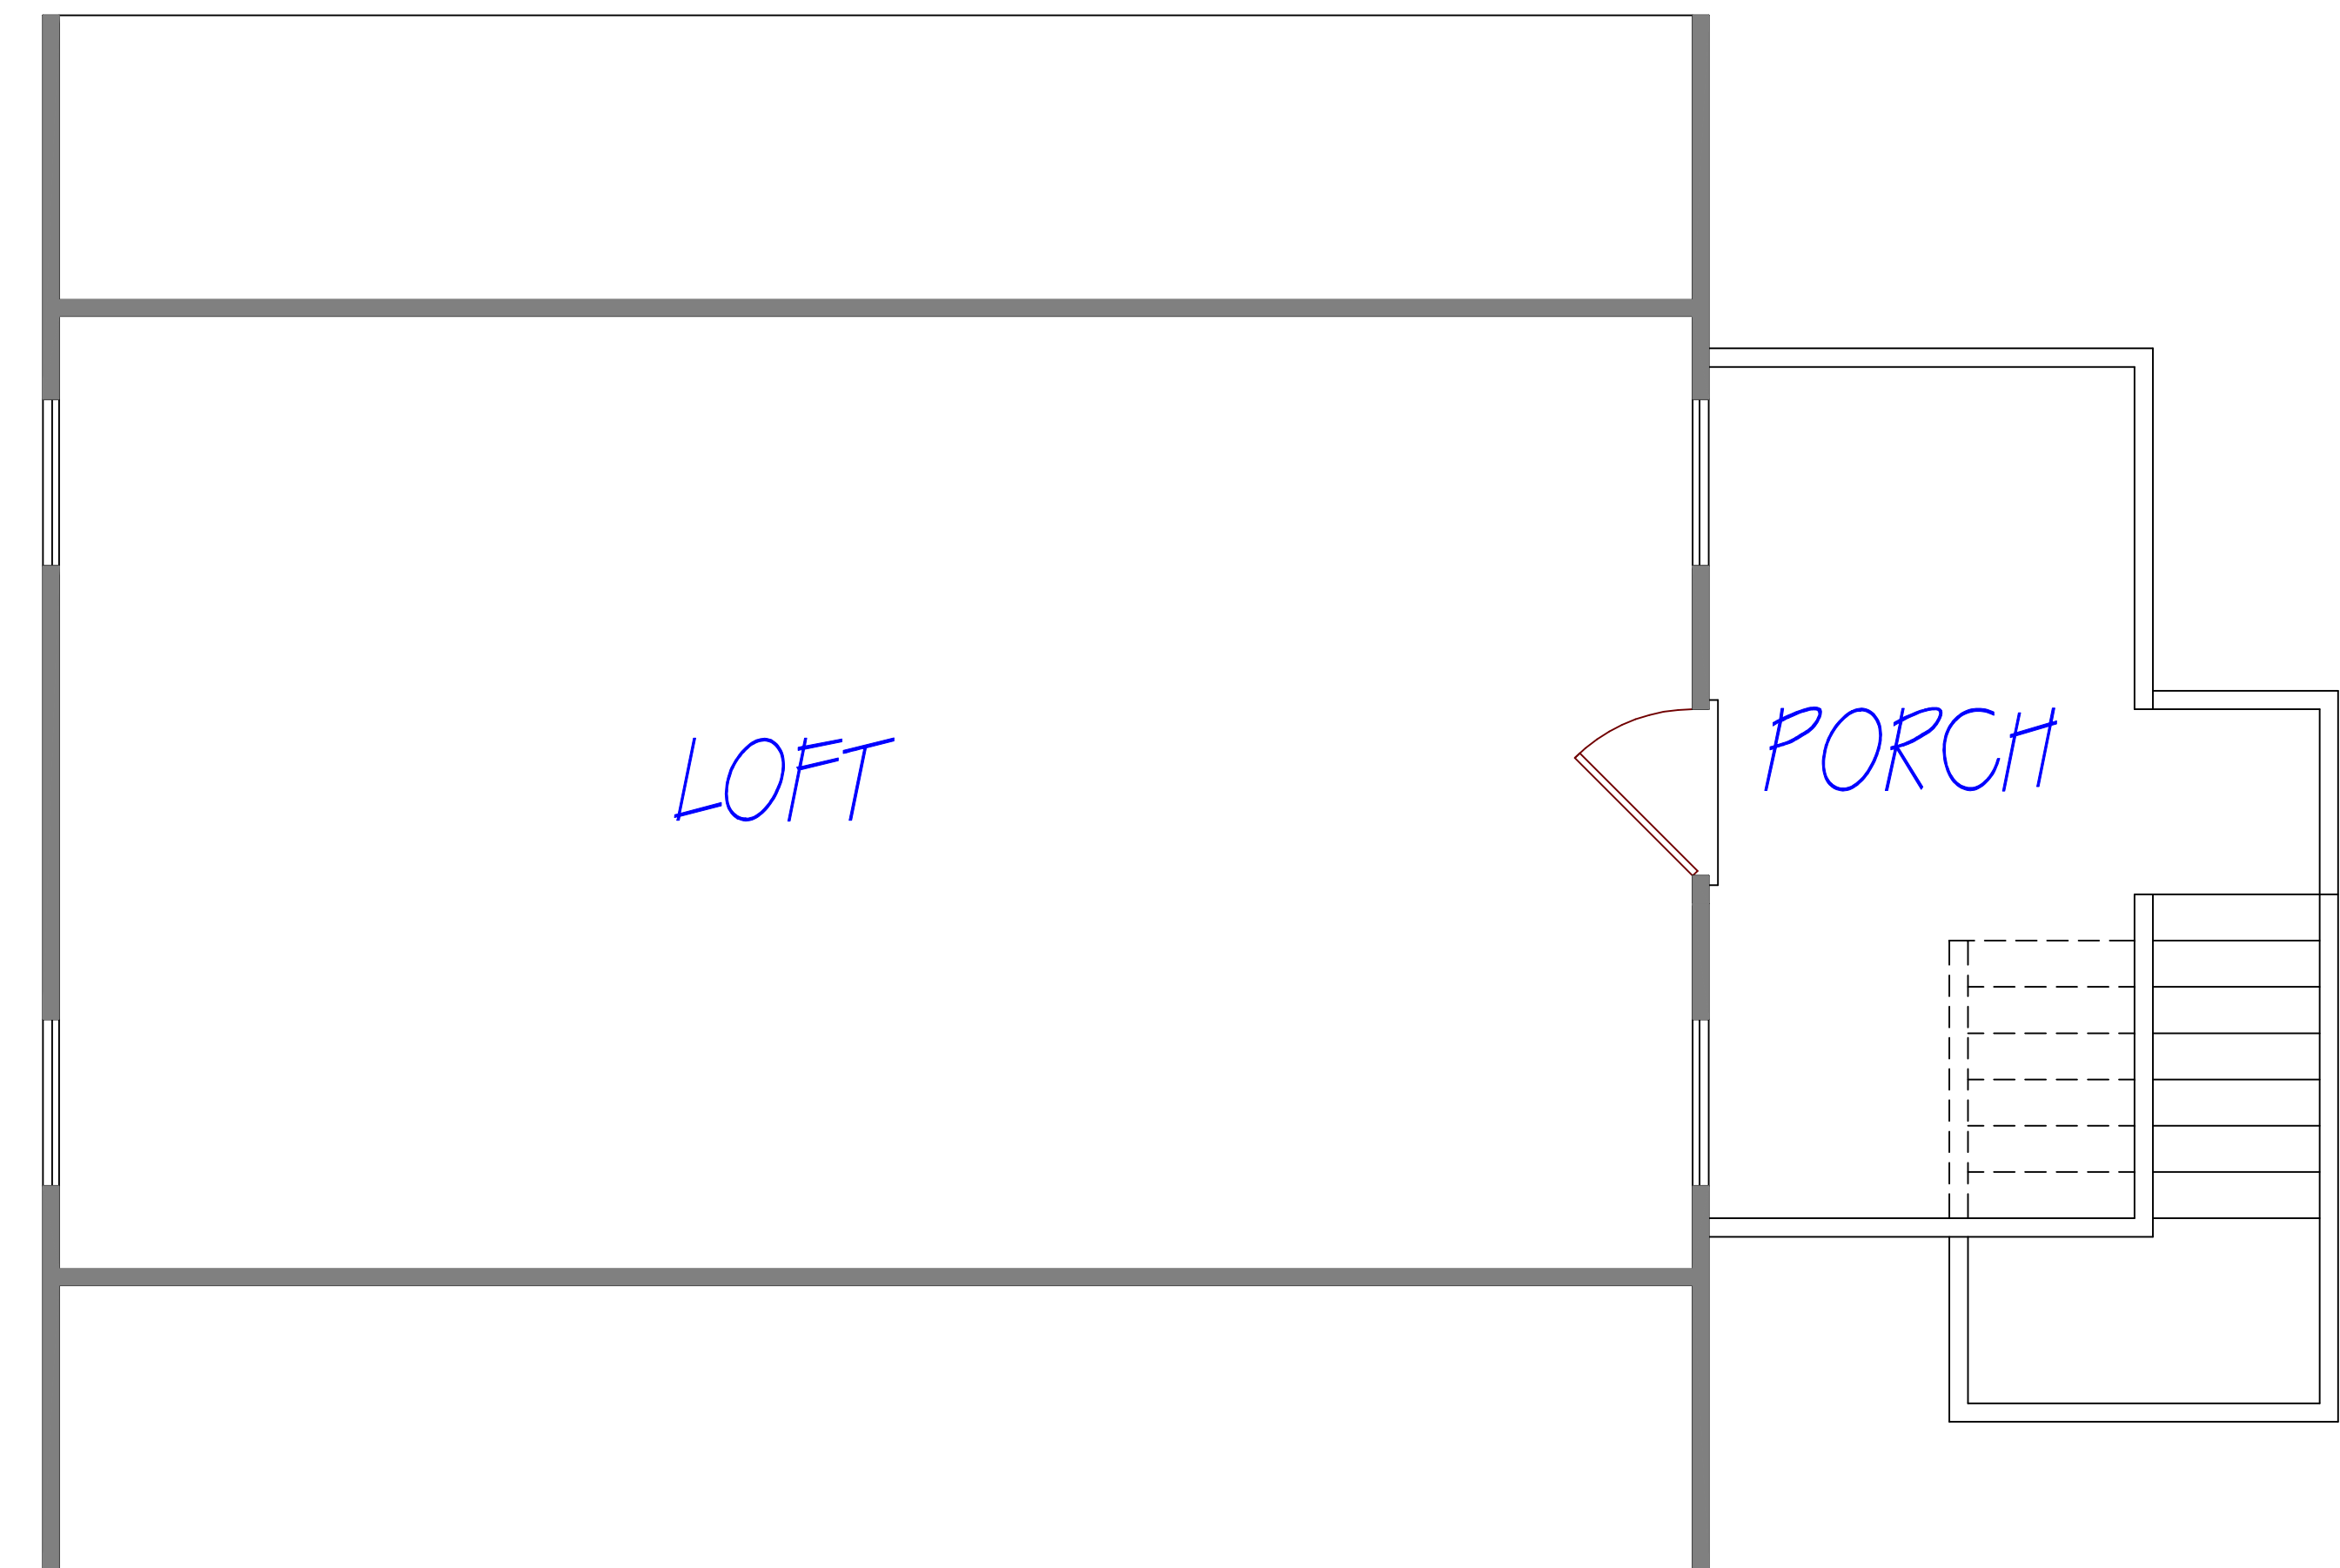

LOFT

PORCH

LOFT PLAN

NOT TO SCALE

DRAWN BY:  
T.J.D.  
8-18-2015

T and T Plan Service

541 County Road 130  
Athens TN 37303  
(423) 381-4671

PLAN #G-1

SHEET:  
STUDY