


HEATED AREA 1770	
MAIN FLOOR	1770
UPPER FLOOR	XXXX
LOWER FLOOR	XXXX
GARAGE	864
SCREEN PORCH	387
MISC	64
CEILINGS FIRST FLOOR	9'-0"
CEILINGS SECOND FLOOR	8'-0"
CEILINGS BASEMT. FLOOR	9'-0"

FOOT PRINT SIZE:
72'-0" x 66'-4"

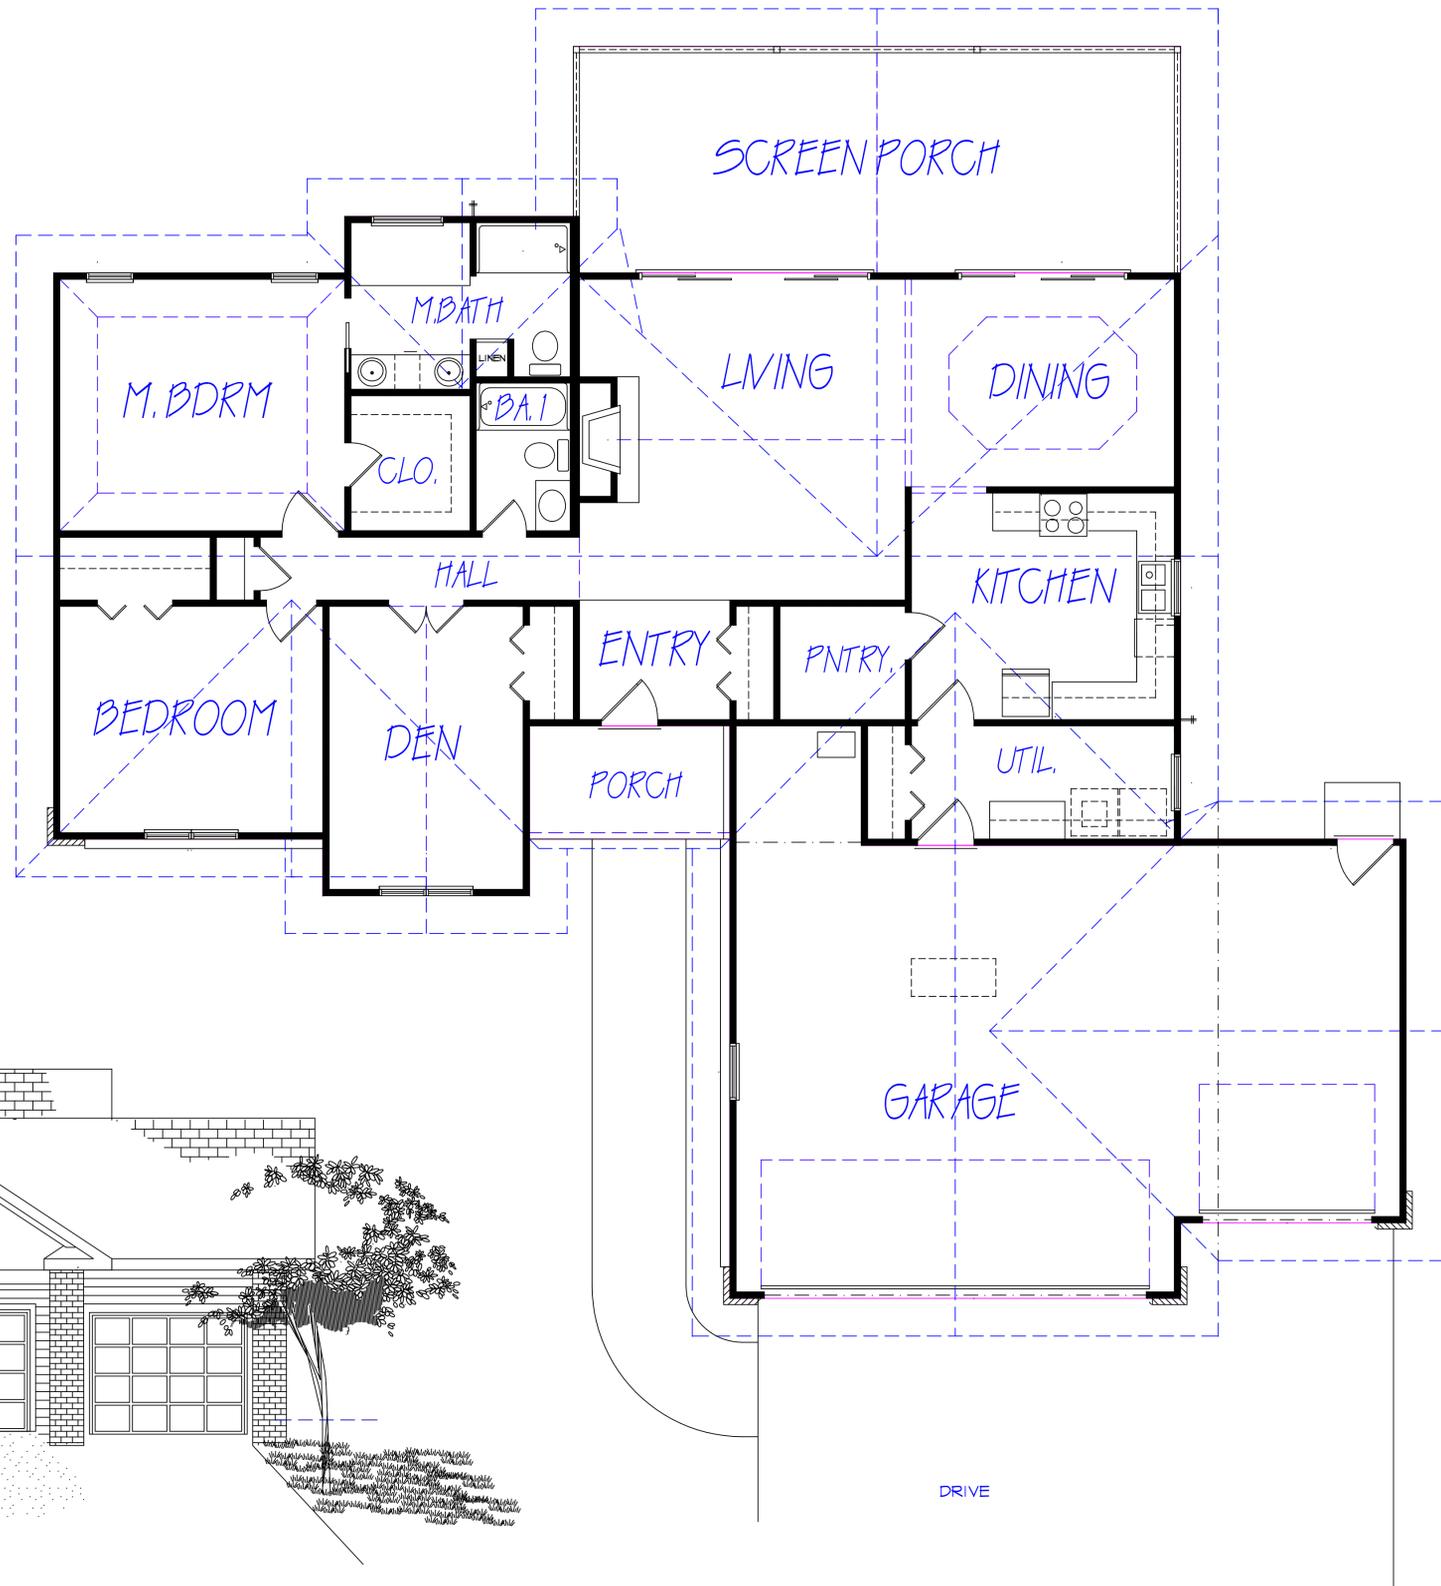

FRONT ELEVATION
NOT TO SCALE

MAIN FLOOR PLAN
NOT TO SCALE

NOTE:
THIS PLAN WAS CREATED FOR A SLAB OR FOUNDATION,
BUT CAN BE ALTERED TO ACCOMODATE A BASEMENT

PLAN #	1770-1
DRAWN BY:	T. E. C.
DRAWN DATE:	08-24-2015
JOB NUMBER:	XXXXX



T and T Plan Service
541 County Road 130
Athens TN 37303
(423) 381-4671

SHEET:
STUDY