
SHEET STUDY



## FRONT ELEVATION

NOTTO SCALE

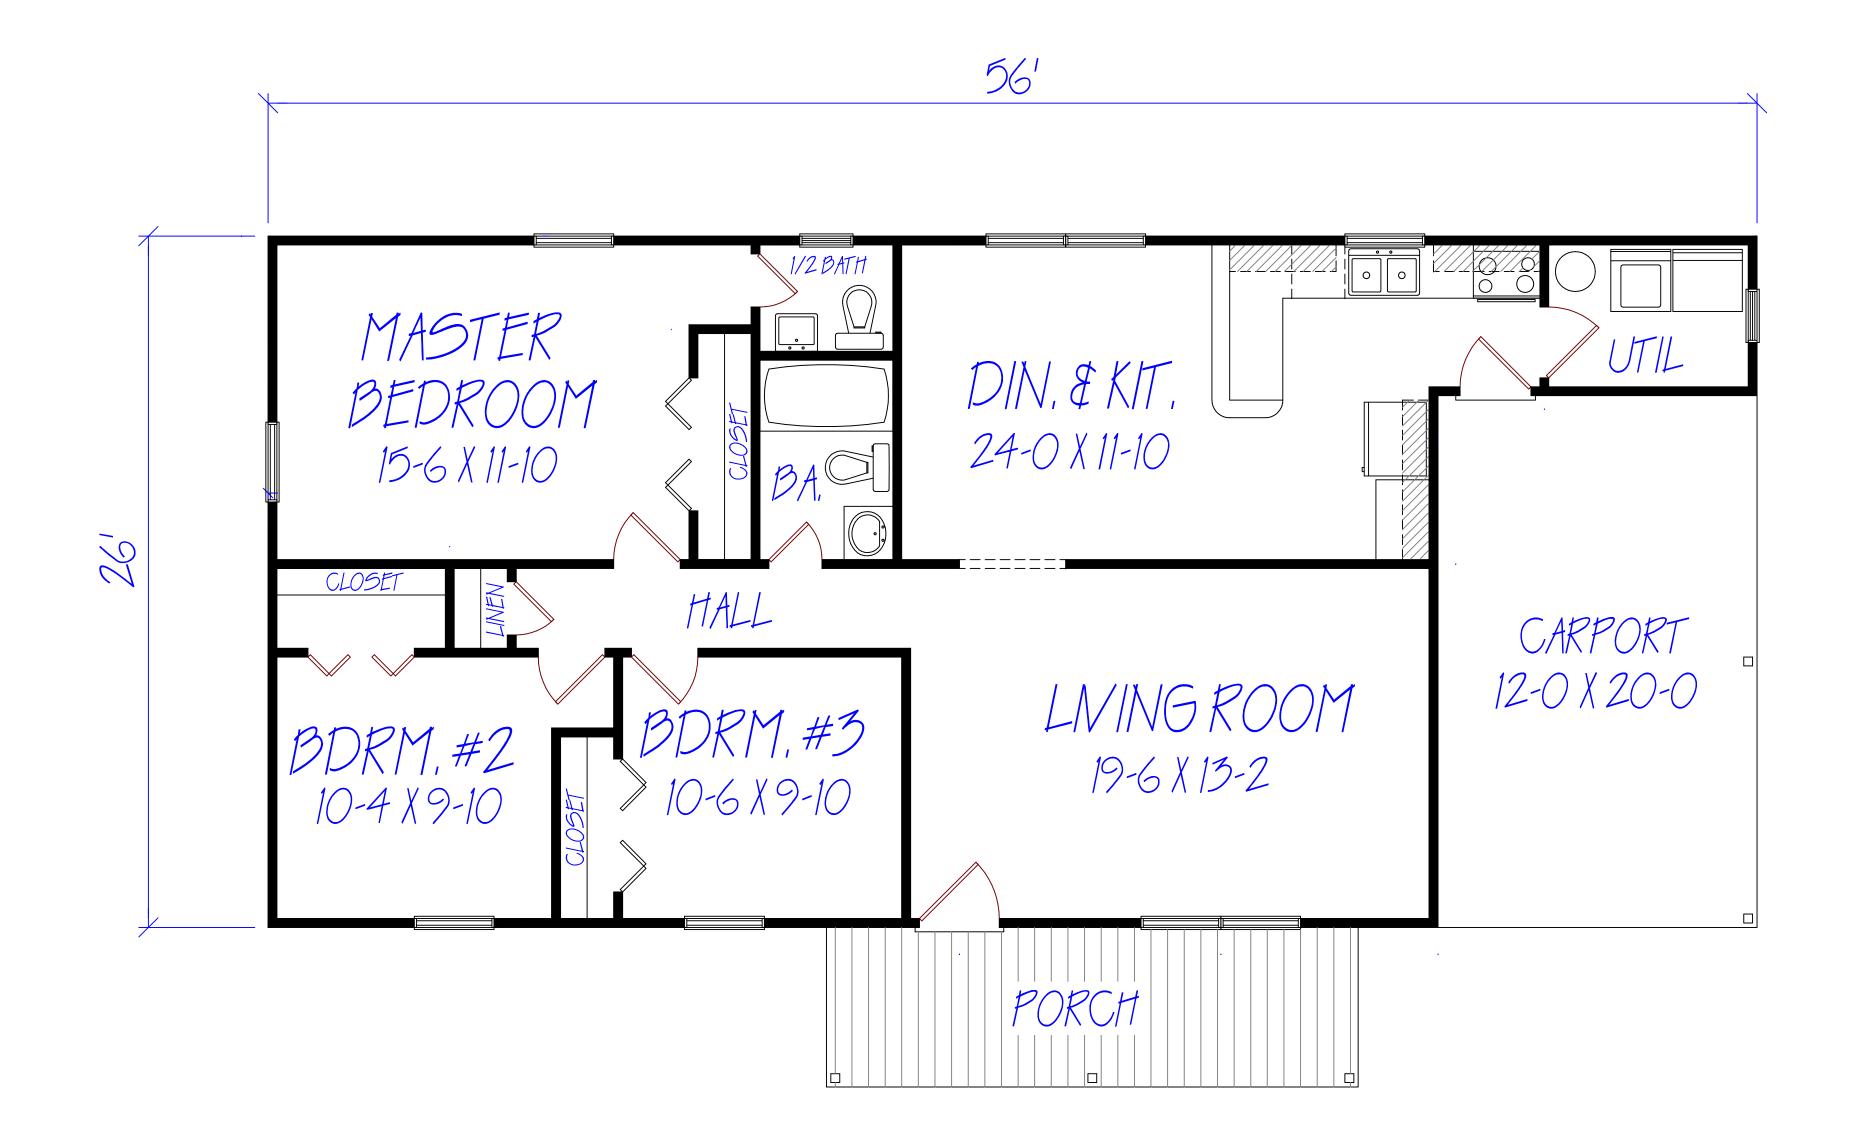

MAINFLOORPLAN

NOT TO SCALE

DRAWN BY: T.J.D. 8-21-2015