


PLAN #2024

NOTE:  
THIS PLAN WAS CREATED FOR A SLAB OR FOUNDATION,  
BUT CAN BE ALTERED TO ACCOMODATE A BASEMENT



FRONT ELEVATION

NOT TO SCALE

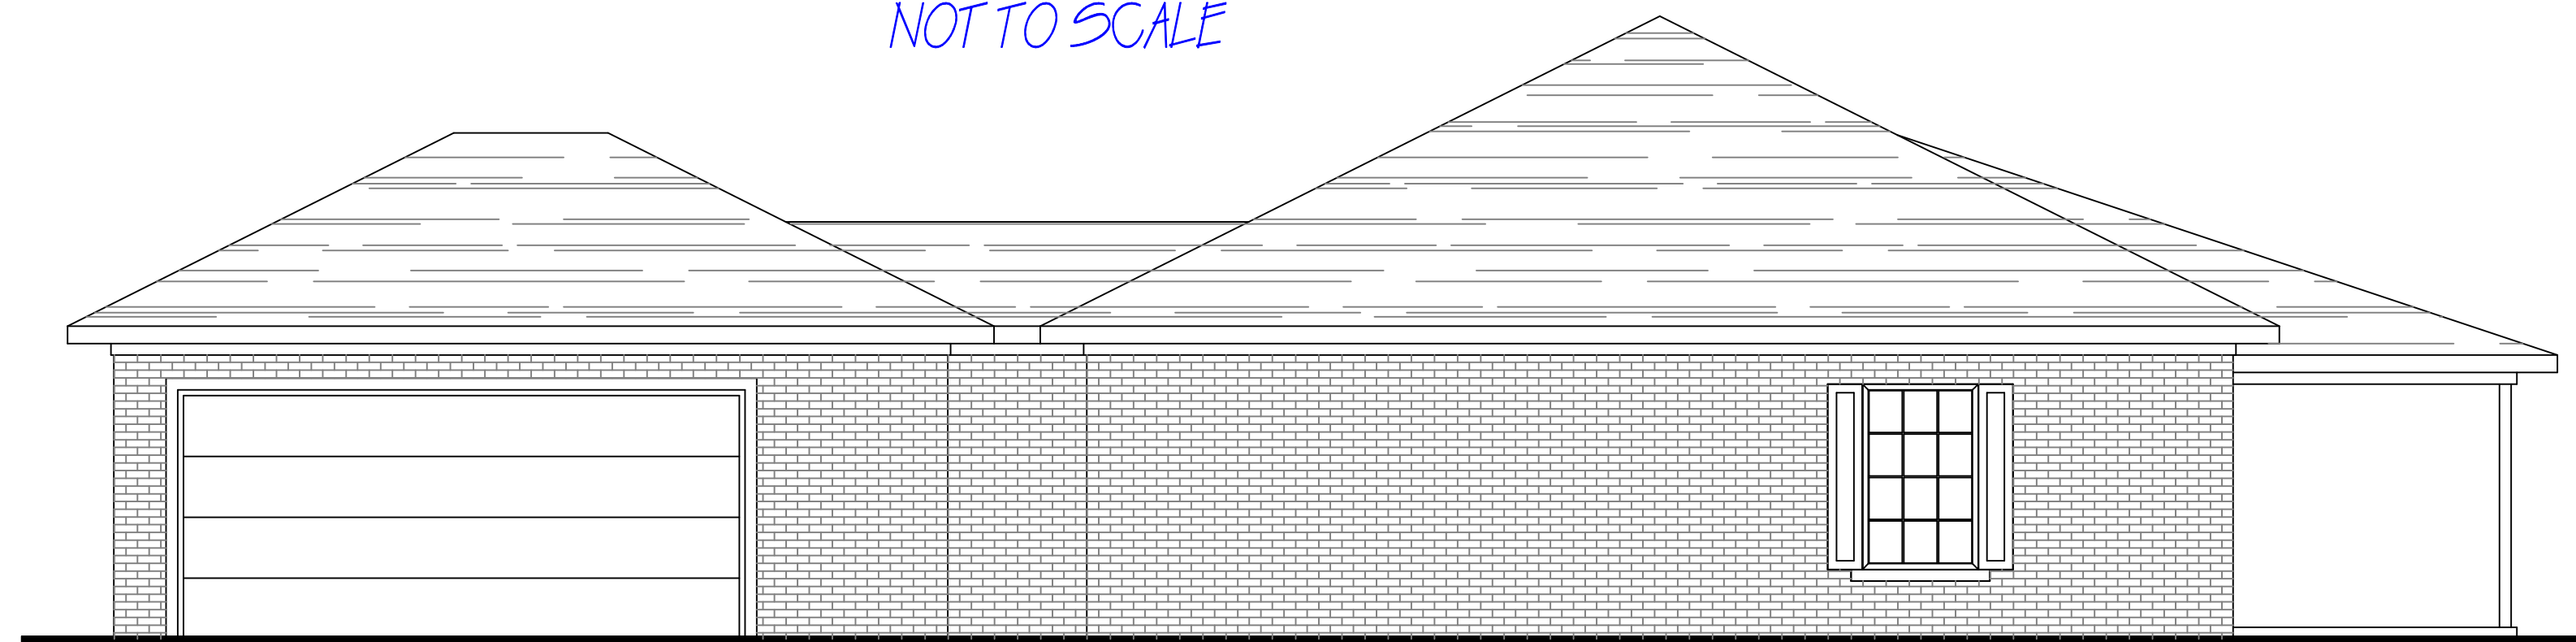

LEFT ELEVATION

NOT TO SCALE



FIRST FLOOR PLAN

NOT TO SCALE

DRAWN BY:  
T.J.D.  
6-22-2015

FIRST FLOOR HEATED SQ. FT. = 2024  
TOTAL HEATED SQUARE FEET = 2024  
FIRST FLOOR 8'-0" CEILING HEIGHT

T and T Plan Service

541 County Road 130  
Athens TN 37303  
(423) 381-4671

PLAN #2024

SHEET:  
STUDY