



NOTE:  
THIS PLAN WAS CREATED FOR A BASEMENT, BUT CAN BE  
ALTERED TO ACCOMODATE A SLAB OR FOUNDATION

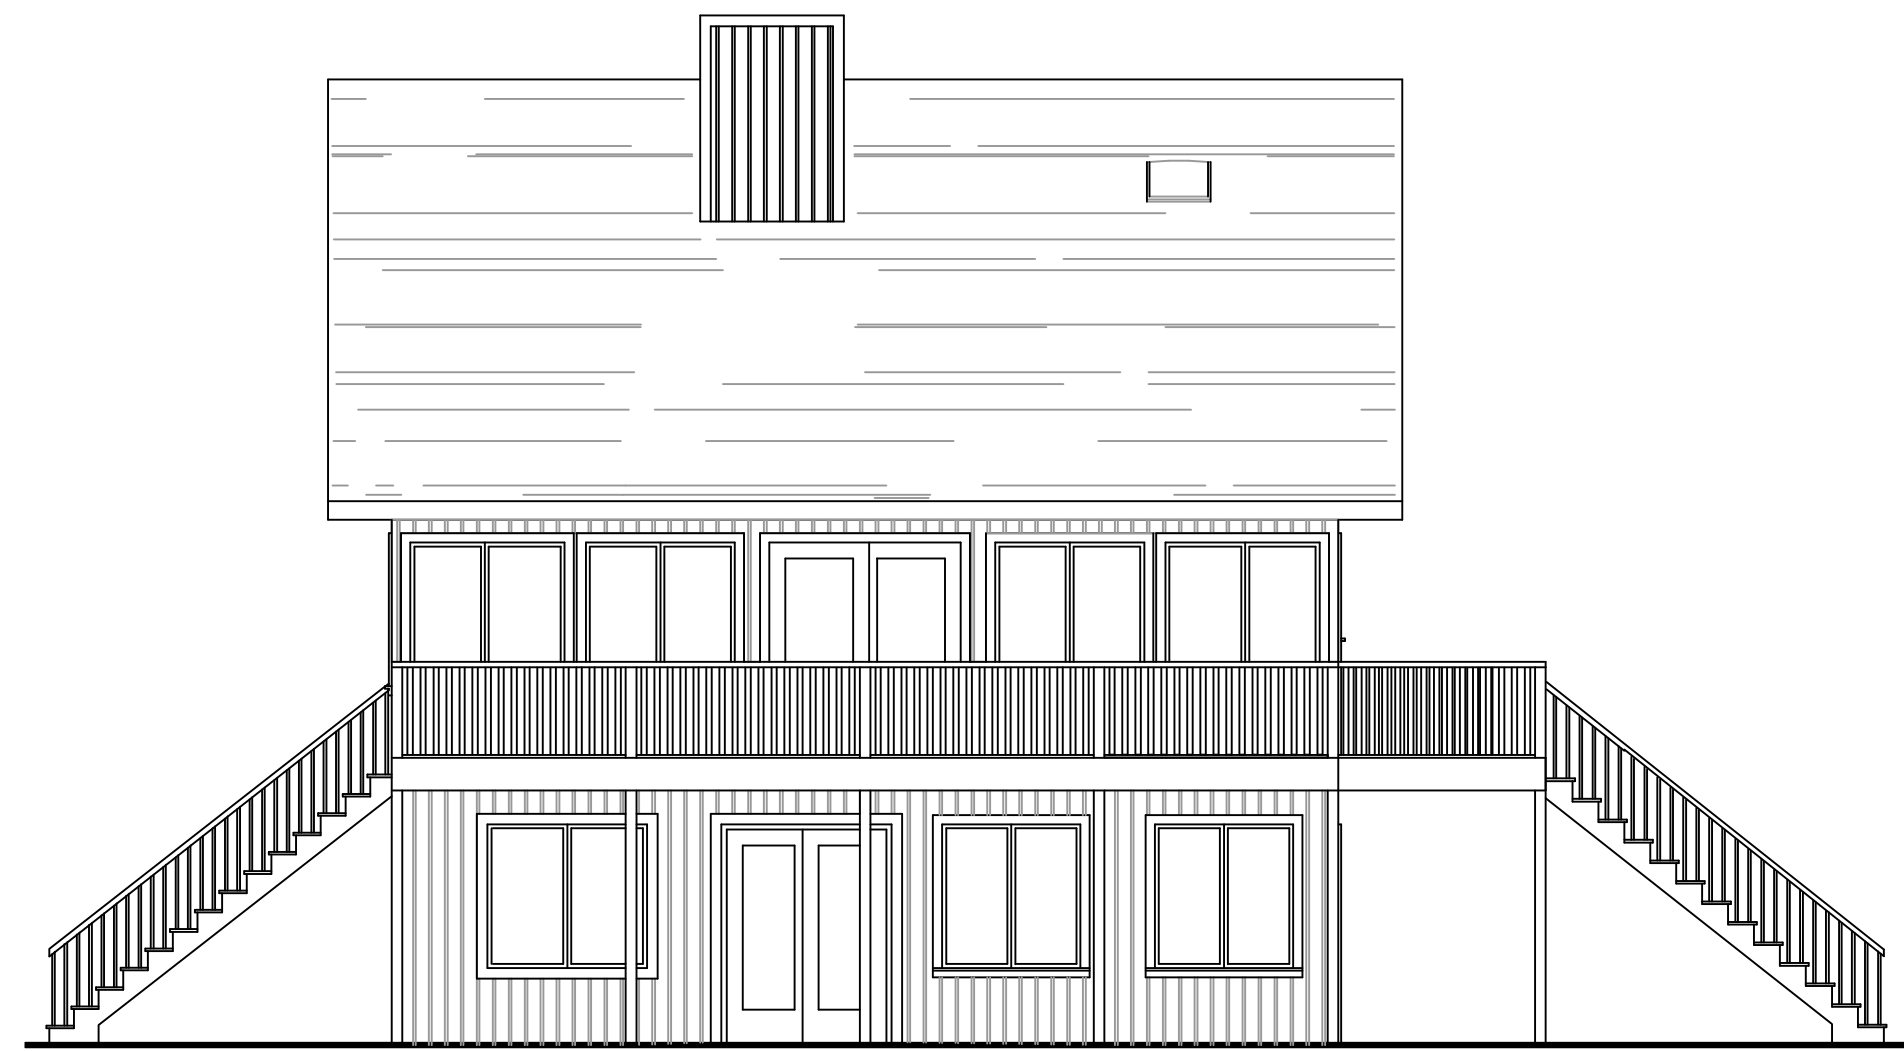


FRONT ELEVATION

NOT TO SCALE

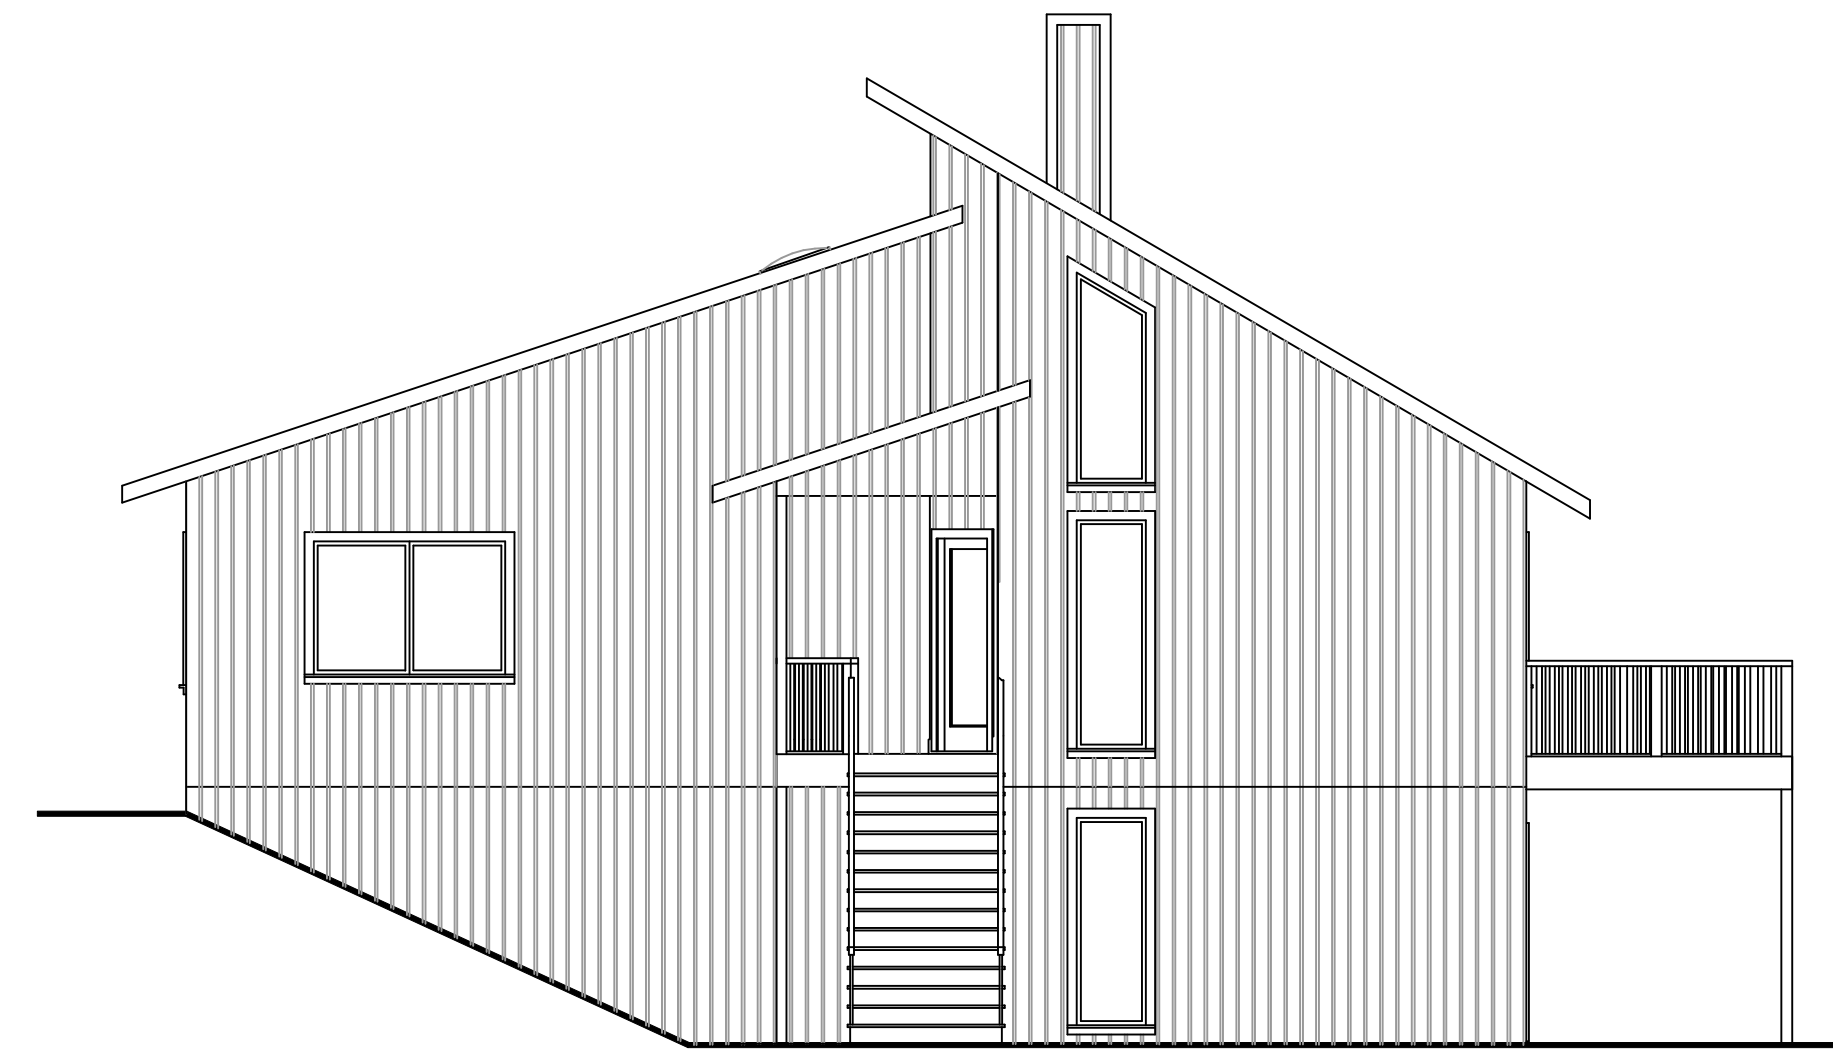


LEFT ELEVATION

NOT TO SCALE

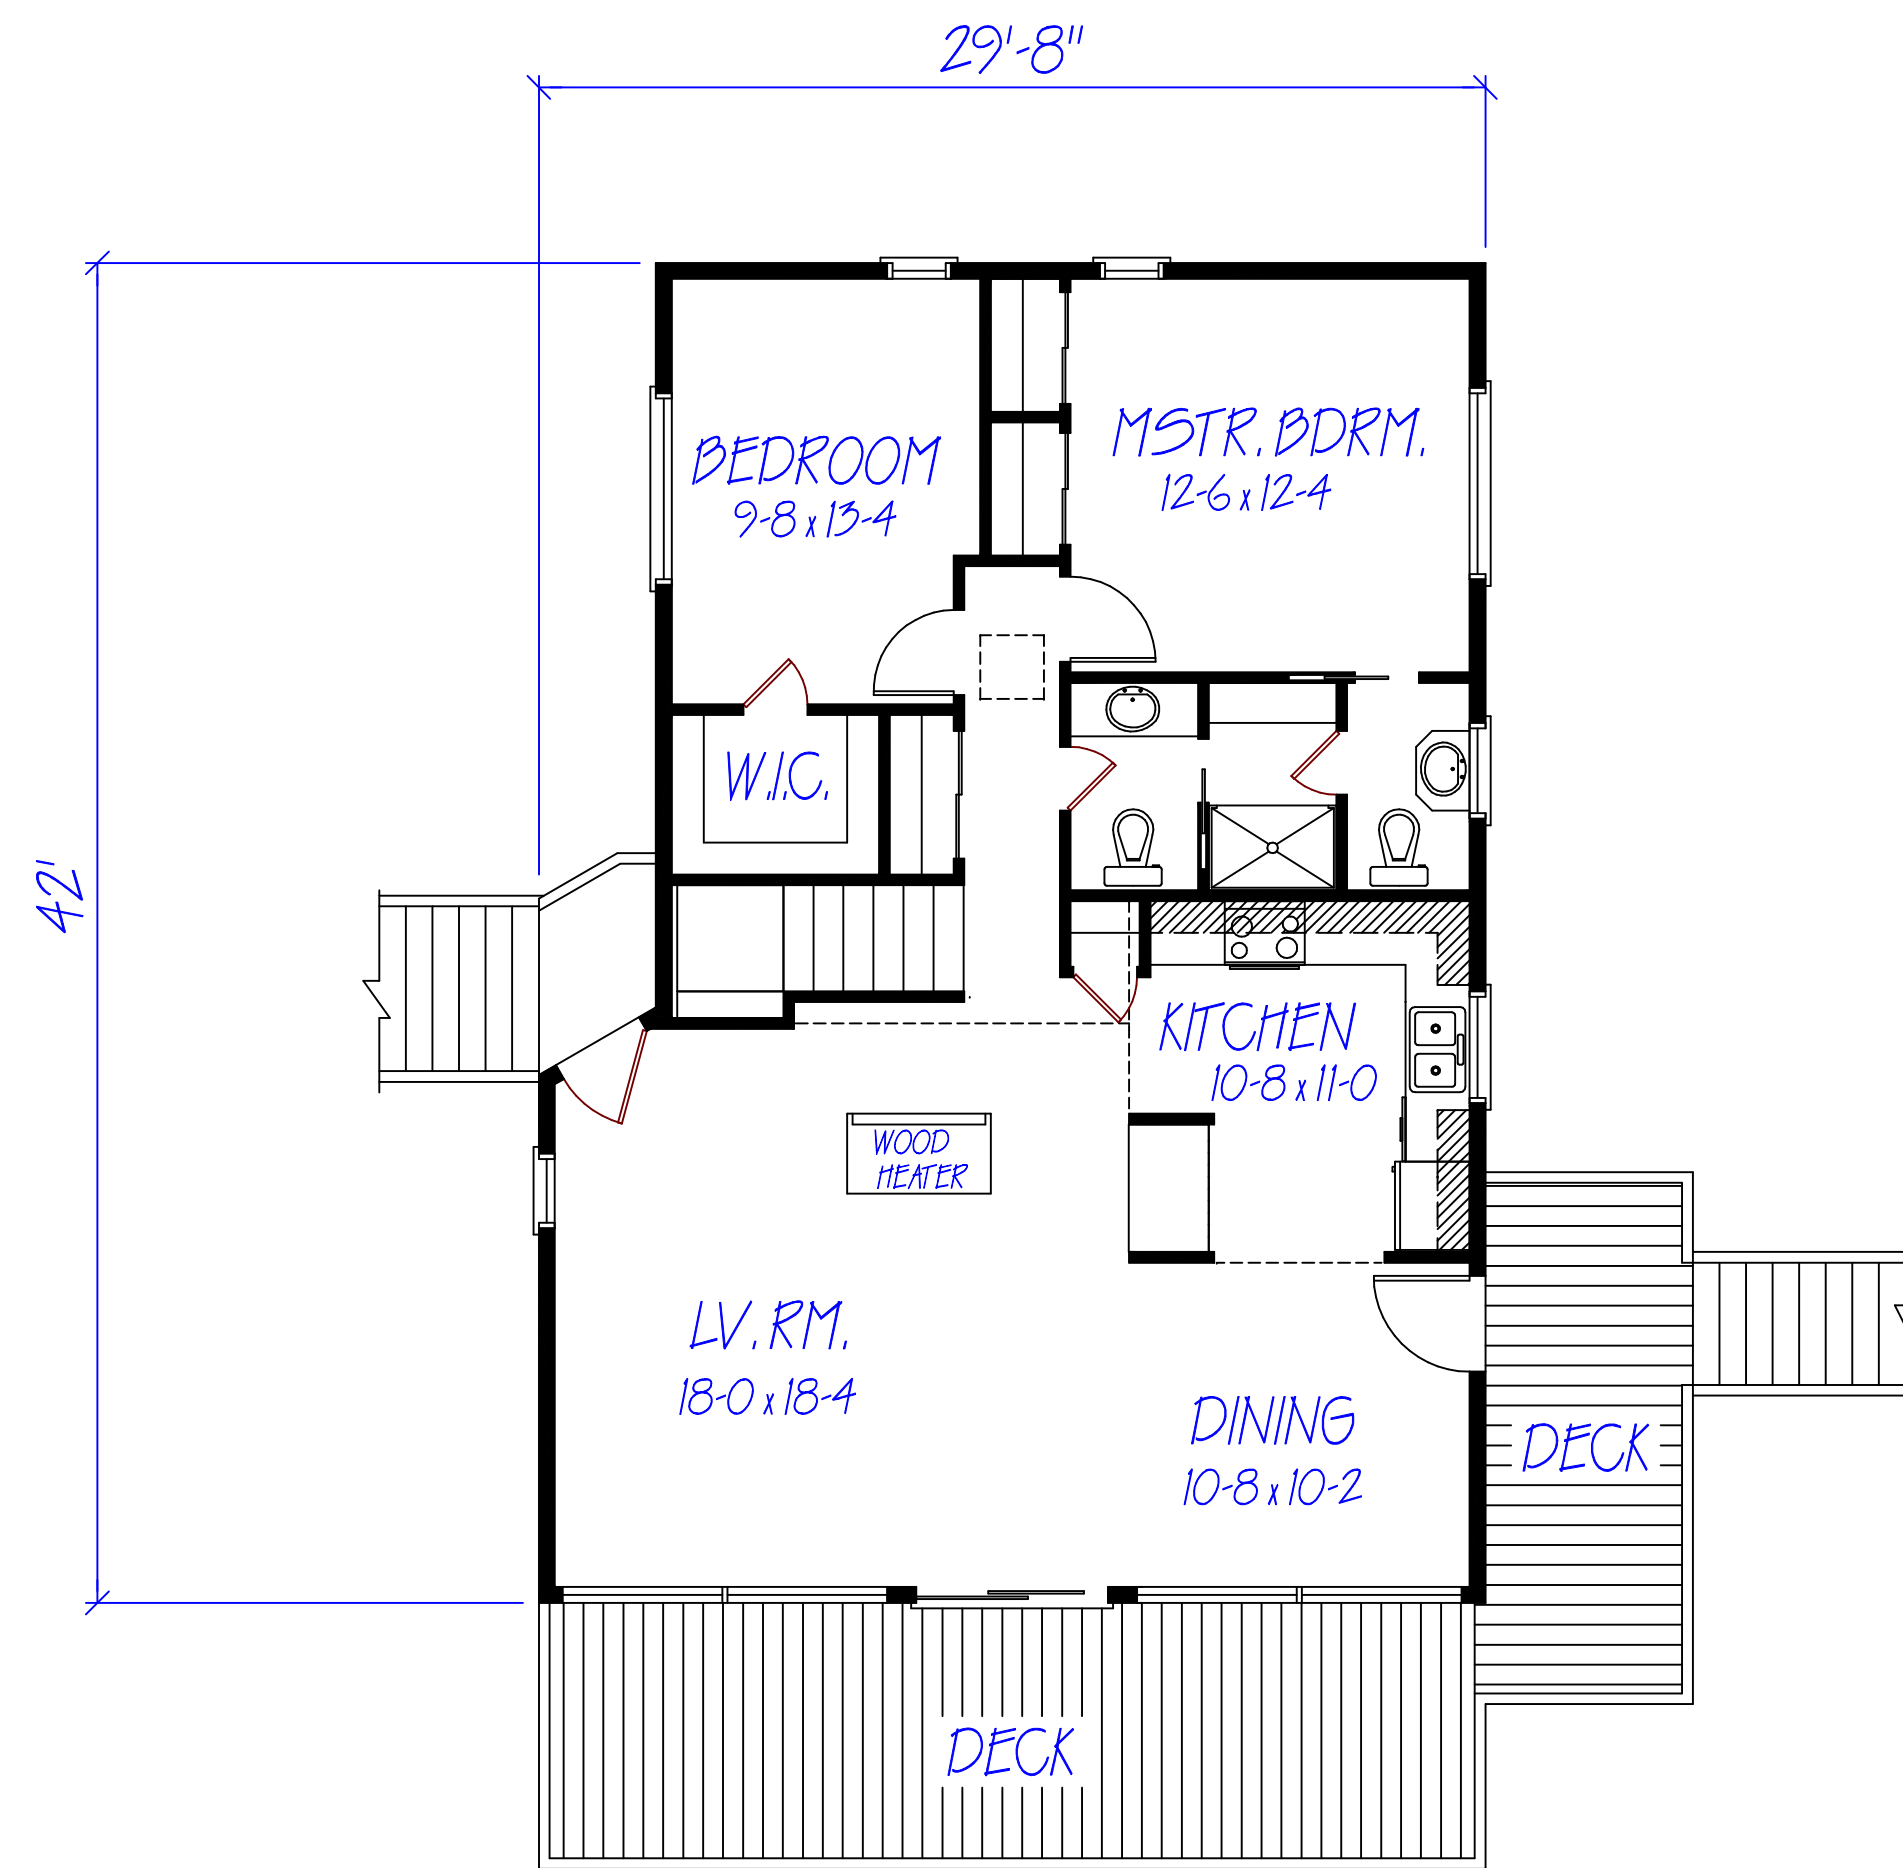

MAIN FLOOR PLAN

NOT TO SCALE

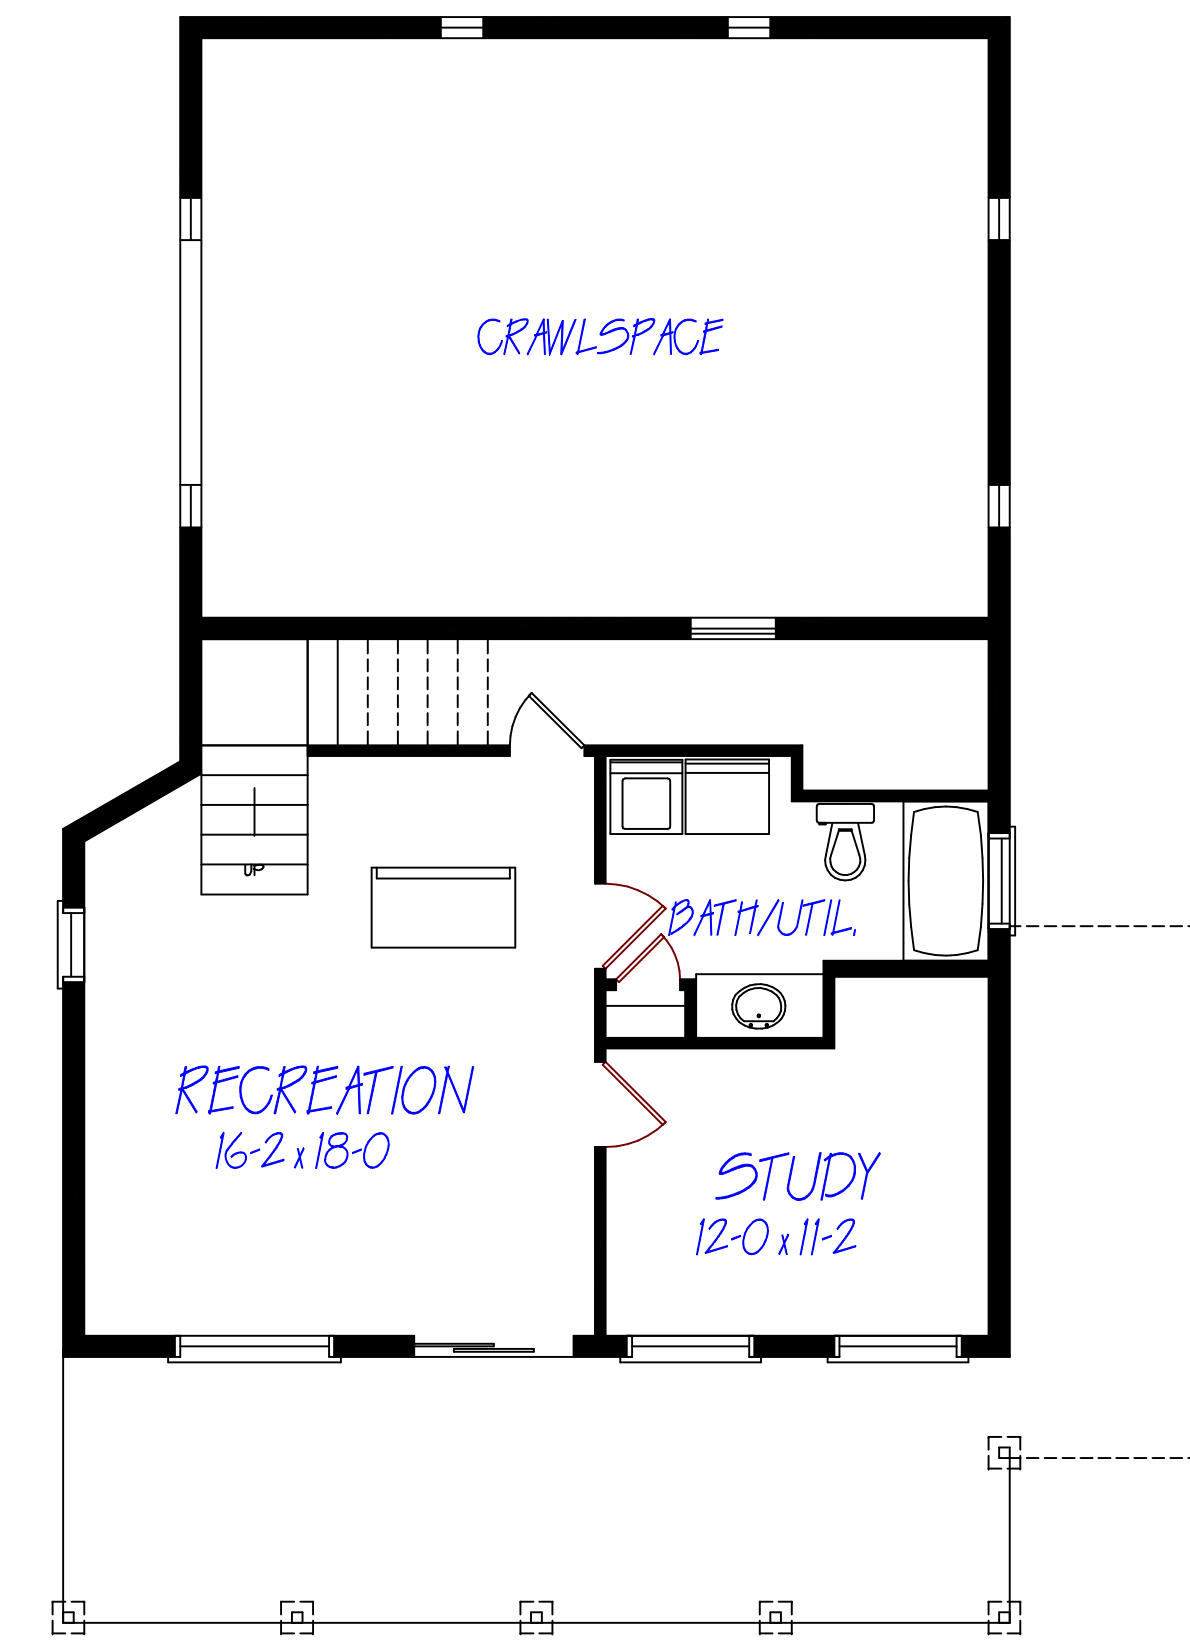

BASEMENT PLAN

NOT TO SCALE

FIRST FLOOR HEATED SQ. FT. = 1156  
SECOND FLOOR HEATED SQ. FT. = 654  
TOTAL HEATED SQUARE FEET = 1810

*T and T Plan Service*

541 County Road 130  
Athens TN 37303  
(423) 381-4671

PLAN #1810

*SHEET:  
STUDY*