


NOTE:
THIS PLAN WAS CREATED FOR PIERS, BUT CAN BE ALTERED
TO ACCOMODATE A SLAB, BASEMENT, OR FOUNDATION

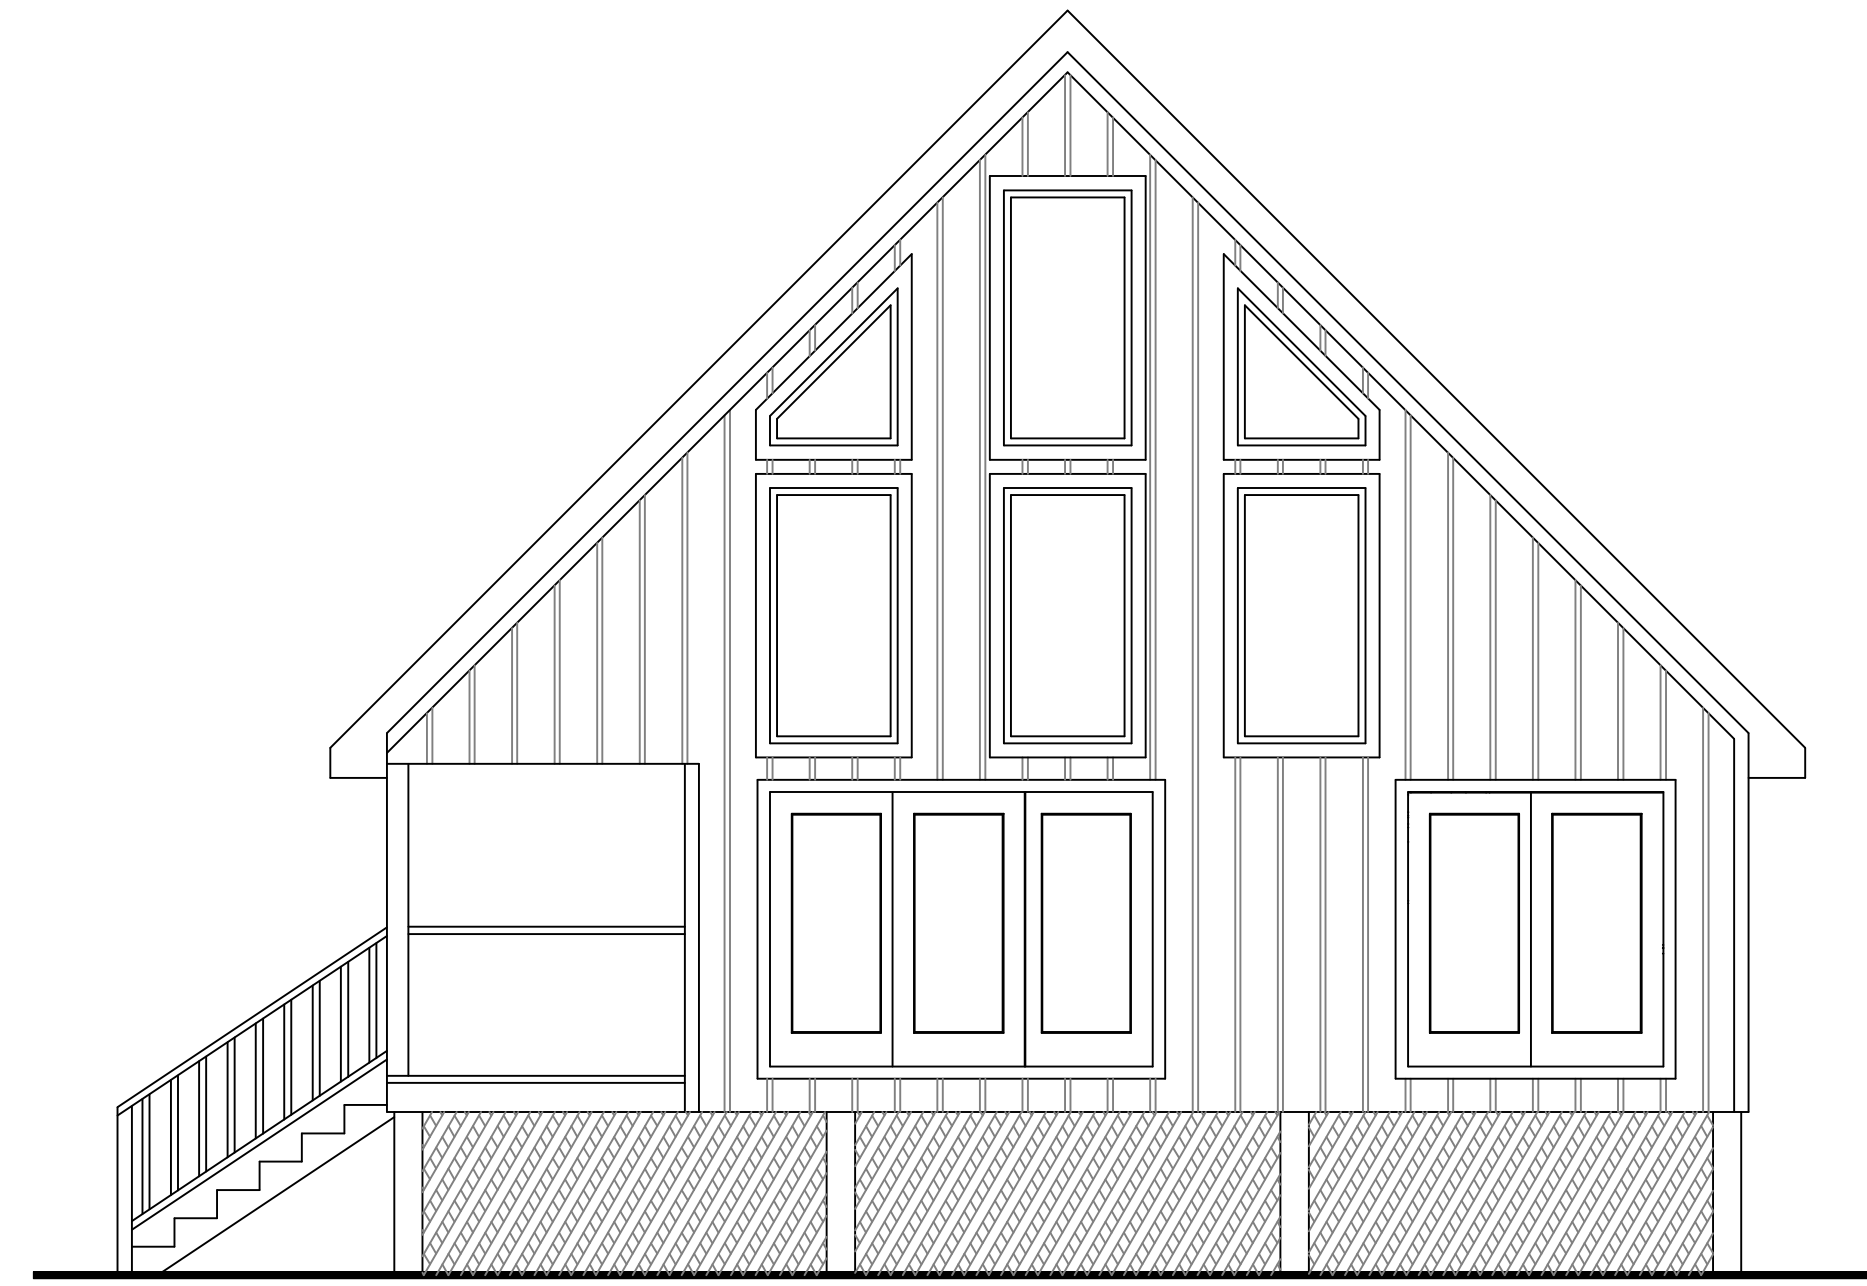


FRONT ELEVATION

NOT TO SCALE
32'




RIGHT ELEVATION

NOT TO SCALE

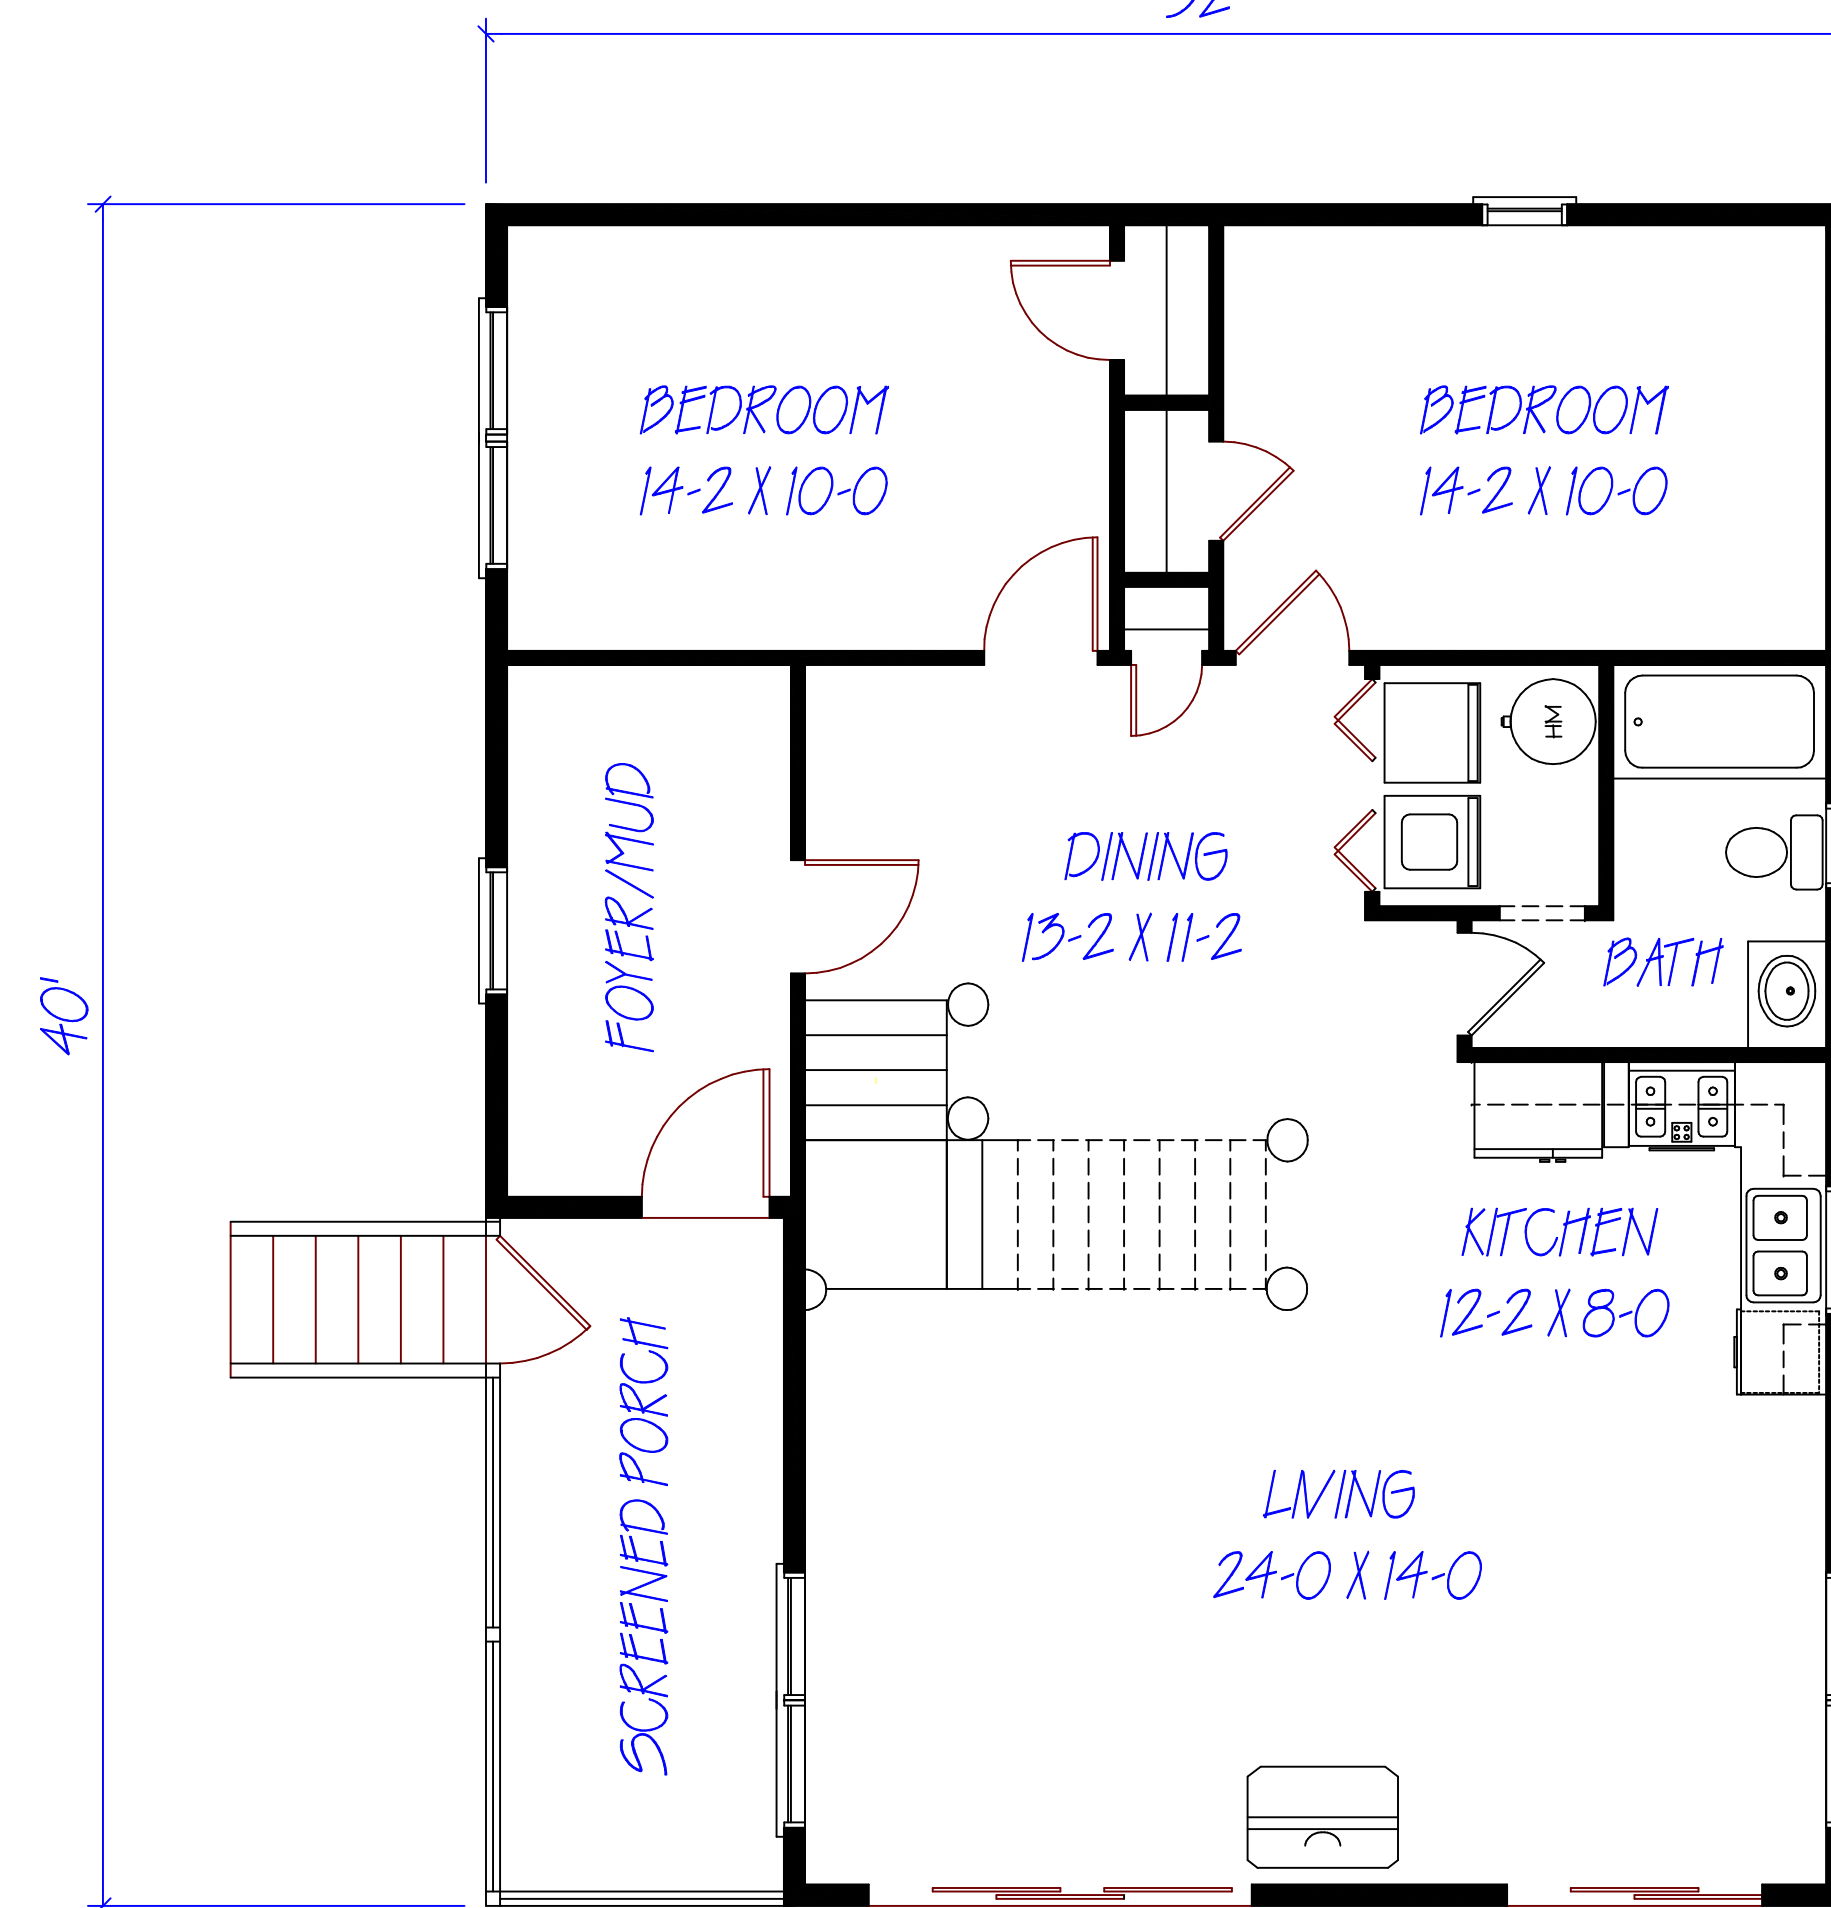

MAIN FLOOR PLAN

NOT TO SCALE

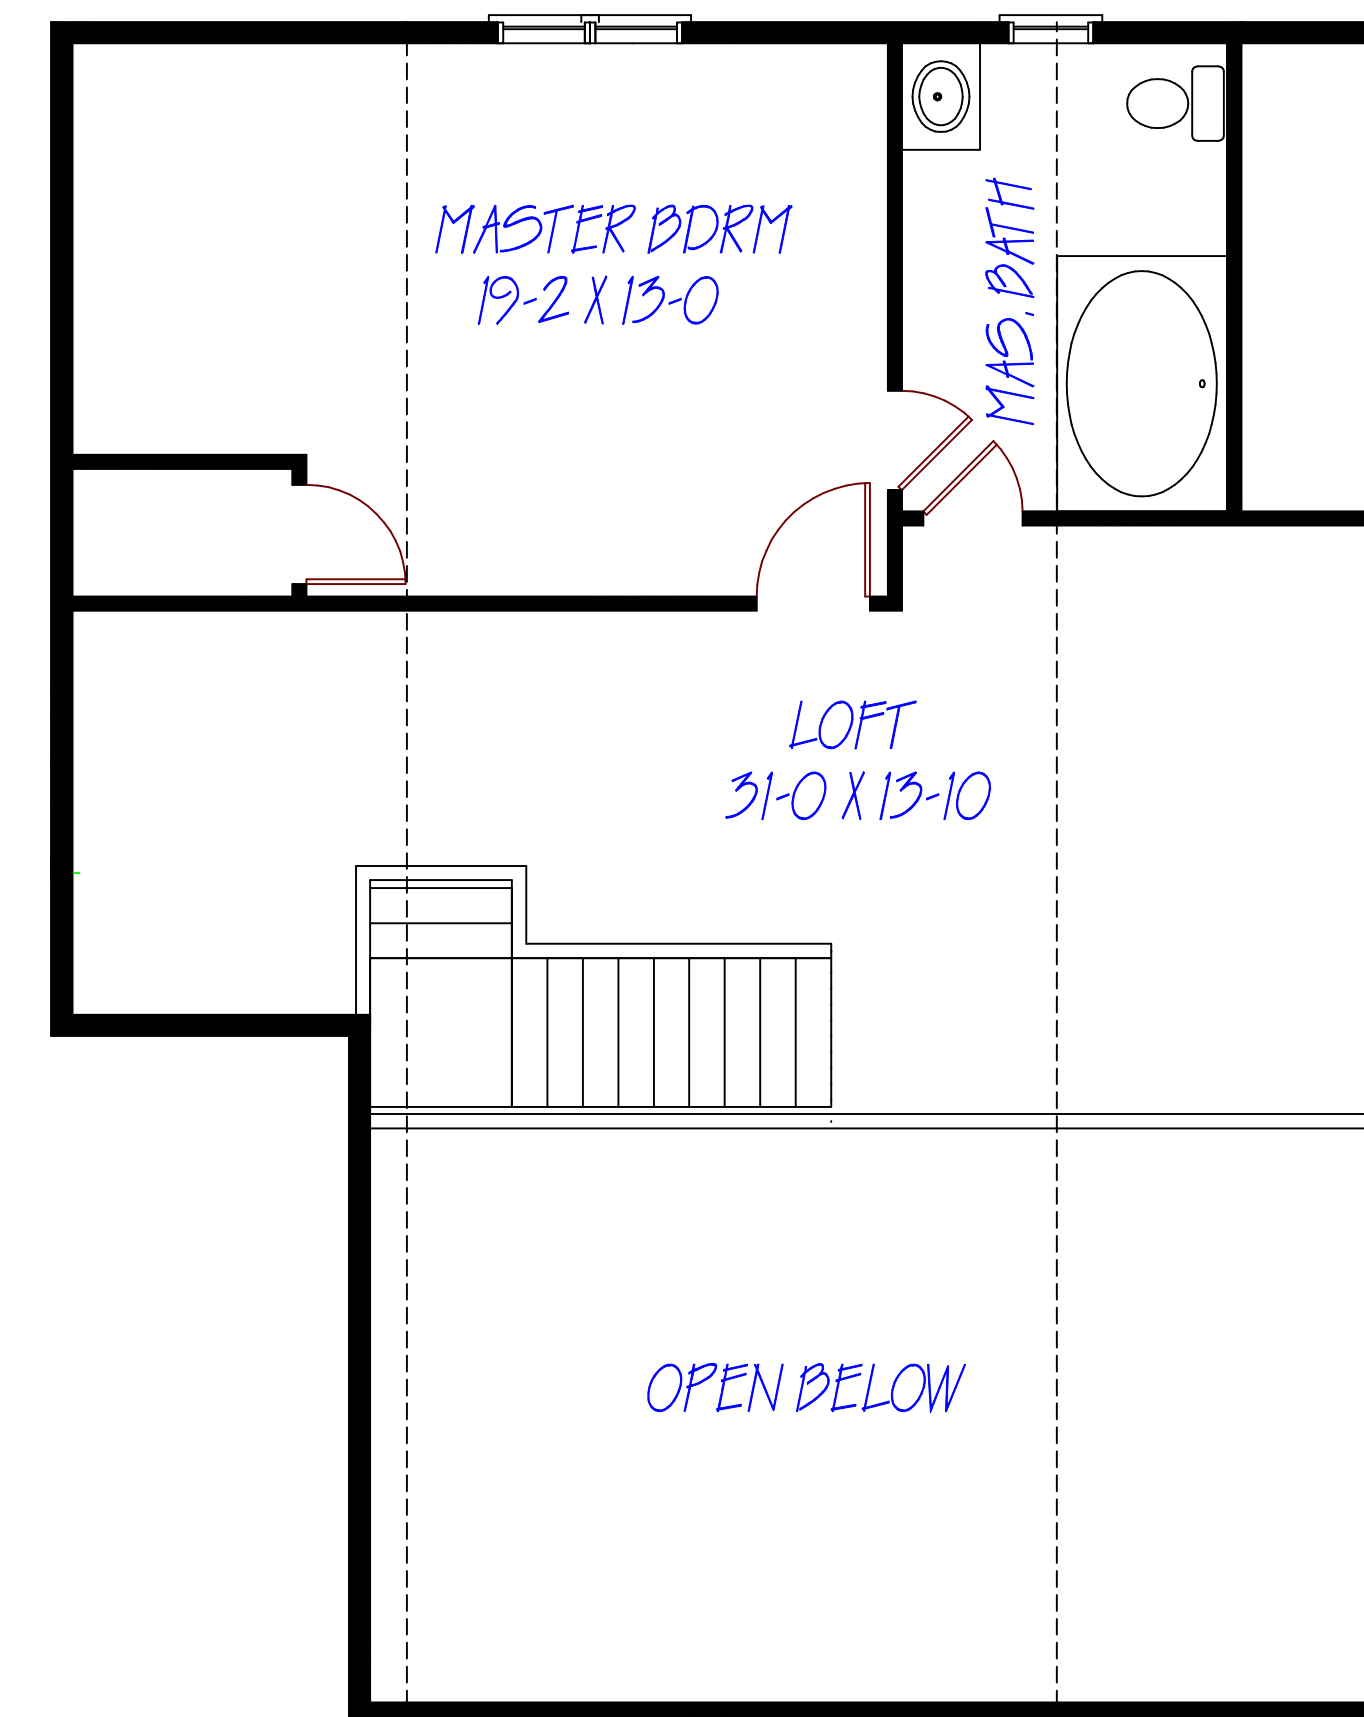

BASEMENT PLAN

NOT TO SCALE

FIRST FLOOR HEATED SQ. FT. = XXXX
BASEMENT HEATED SQ. FT. = XXXX
TOTAL HEATED SQUARE FEET = XXXX
FIRST FLOOR 9'-0" CEILING HEIGHT
BASEMENT 8'-0" CEILING HEIGHT

T and T Plan Service
541 County Road 130
Athens TN 37303
(423) 381-4671
PLAN #1932

SHEET:
STUDY