


NOTE:
THIS PLAN WAS CREATED FOR A BASEMENT, BUT CAN BE
ALTERED TO ACCOMODATE A SLAB OR FOUNDATION




FRONT ELEVATION
NOT TO SCALE



REAR ELEVATION
NOT TO SCALE

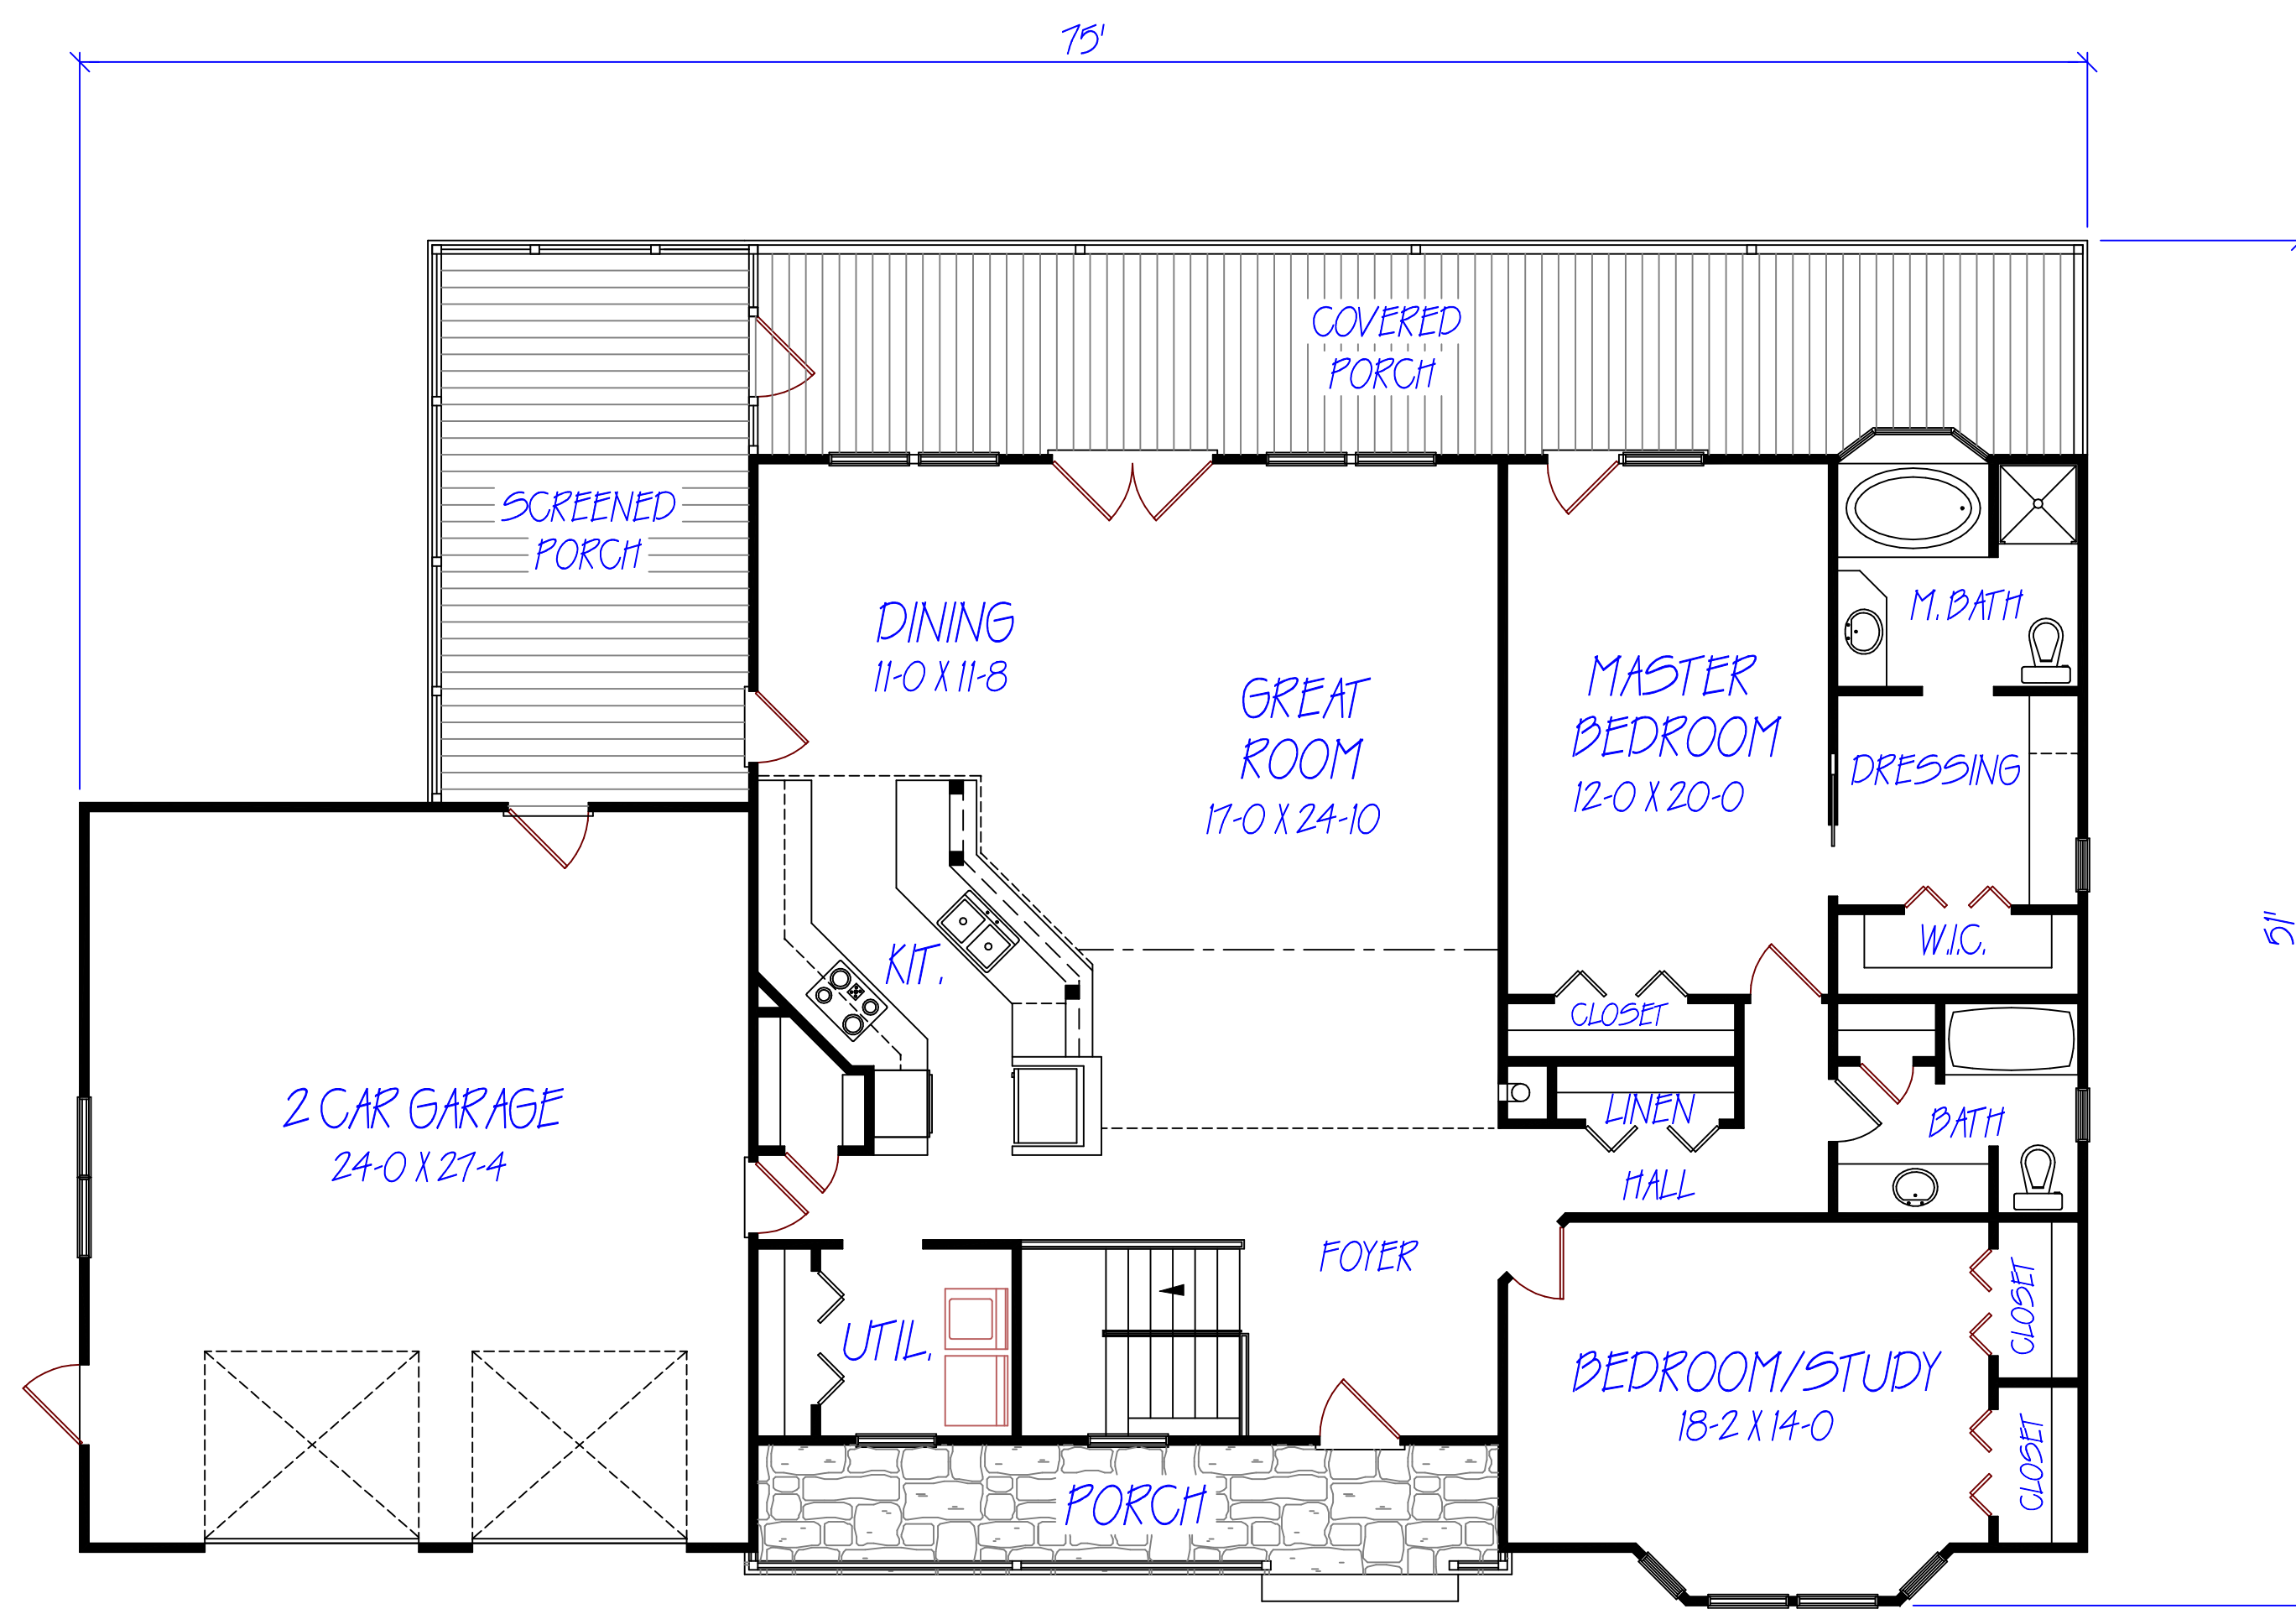

MAIN FLOOR PLAN
NOT TO SCALE

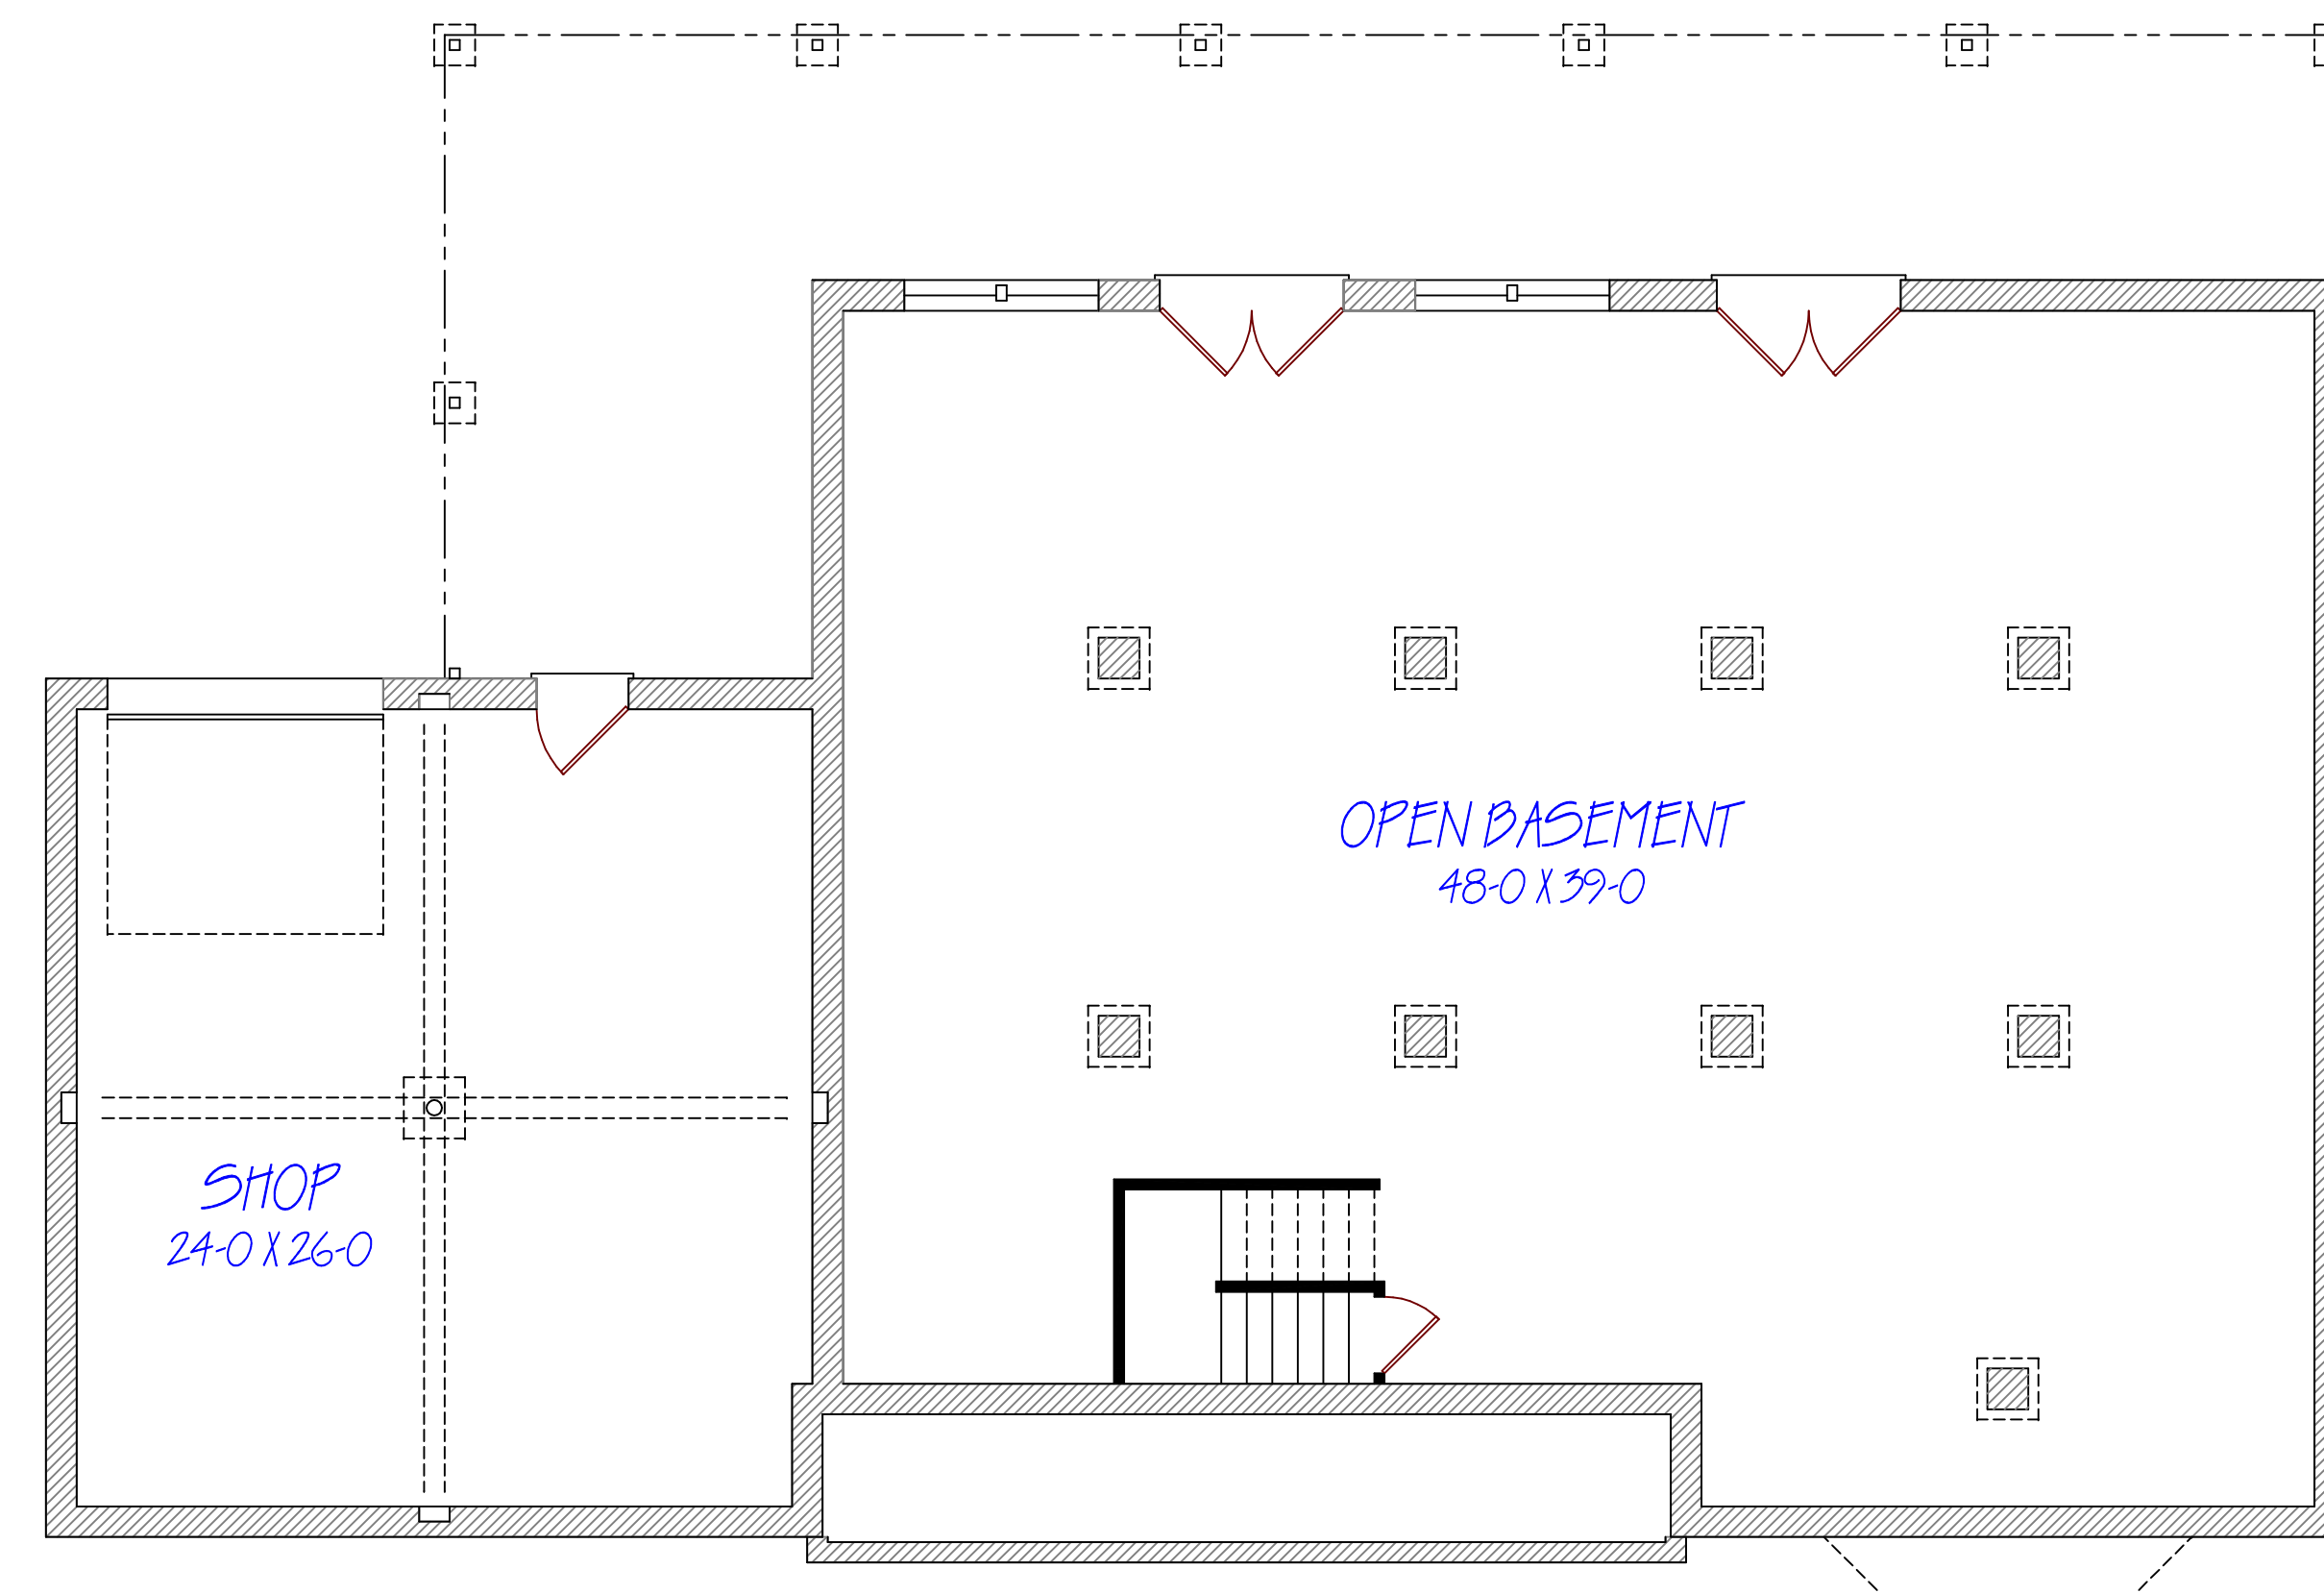

BASEMENT PLAN
NOT TO SCALE

FIRST FLOOR HEATED SQ. FT. = 1958
TOTAL HEATED SQUARE FEET = 1958
FIRST FLOOR 8'-0" CEILING HEIGHT

T and T Plan Service
541 County Road 130
Athens TN 37303
(423) 381-4671
PLAN #XXXX

SHEET:
STUDY