



NOTE:
THIS PLAN WAS CREATED FOR A FOUNDATION, BUT CAN
BE ALTERED TO ACCOMODATE A BASEMENT OR SLAB

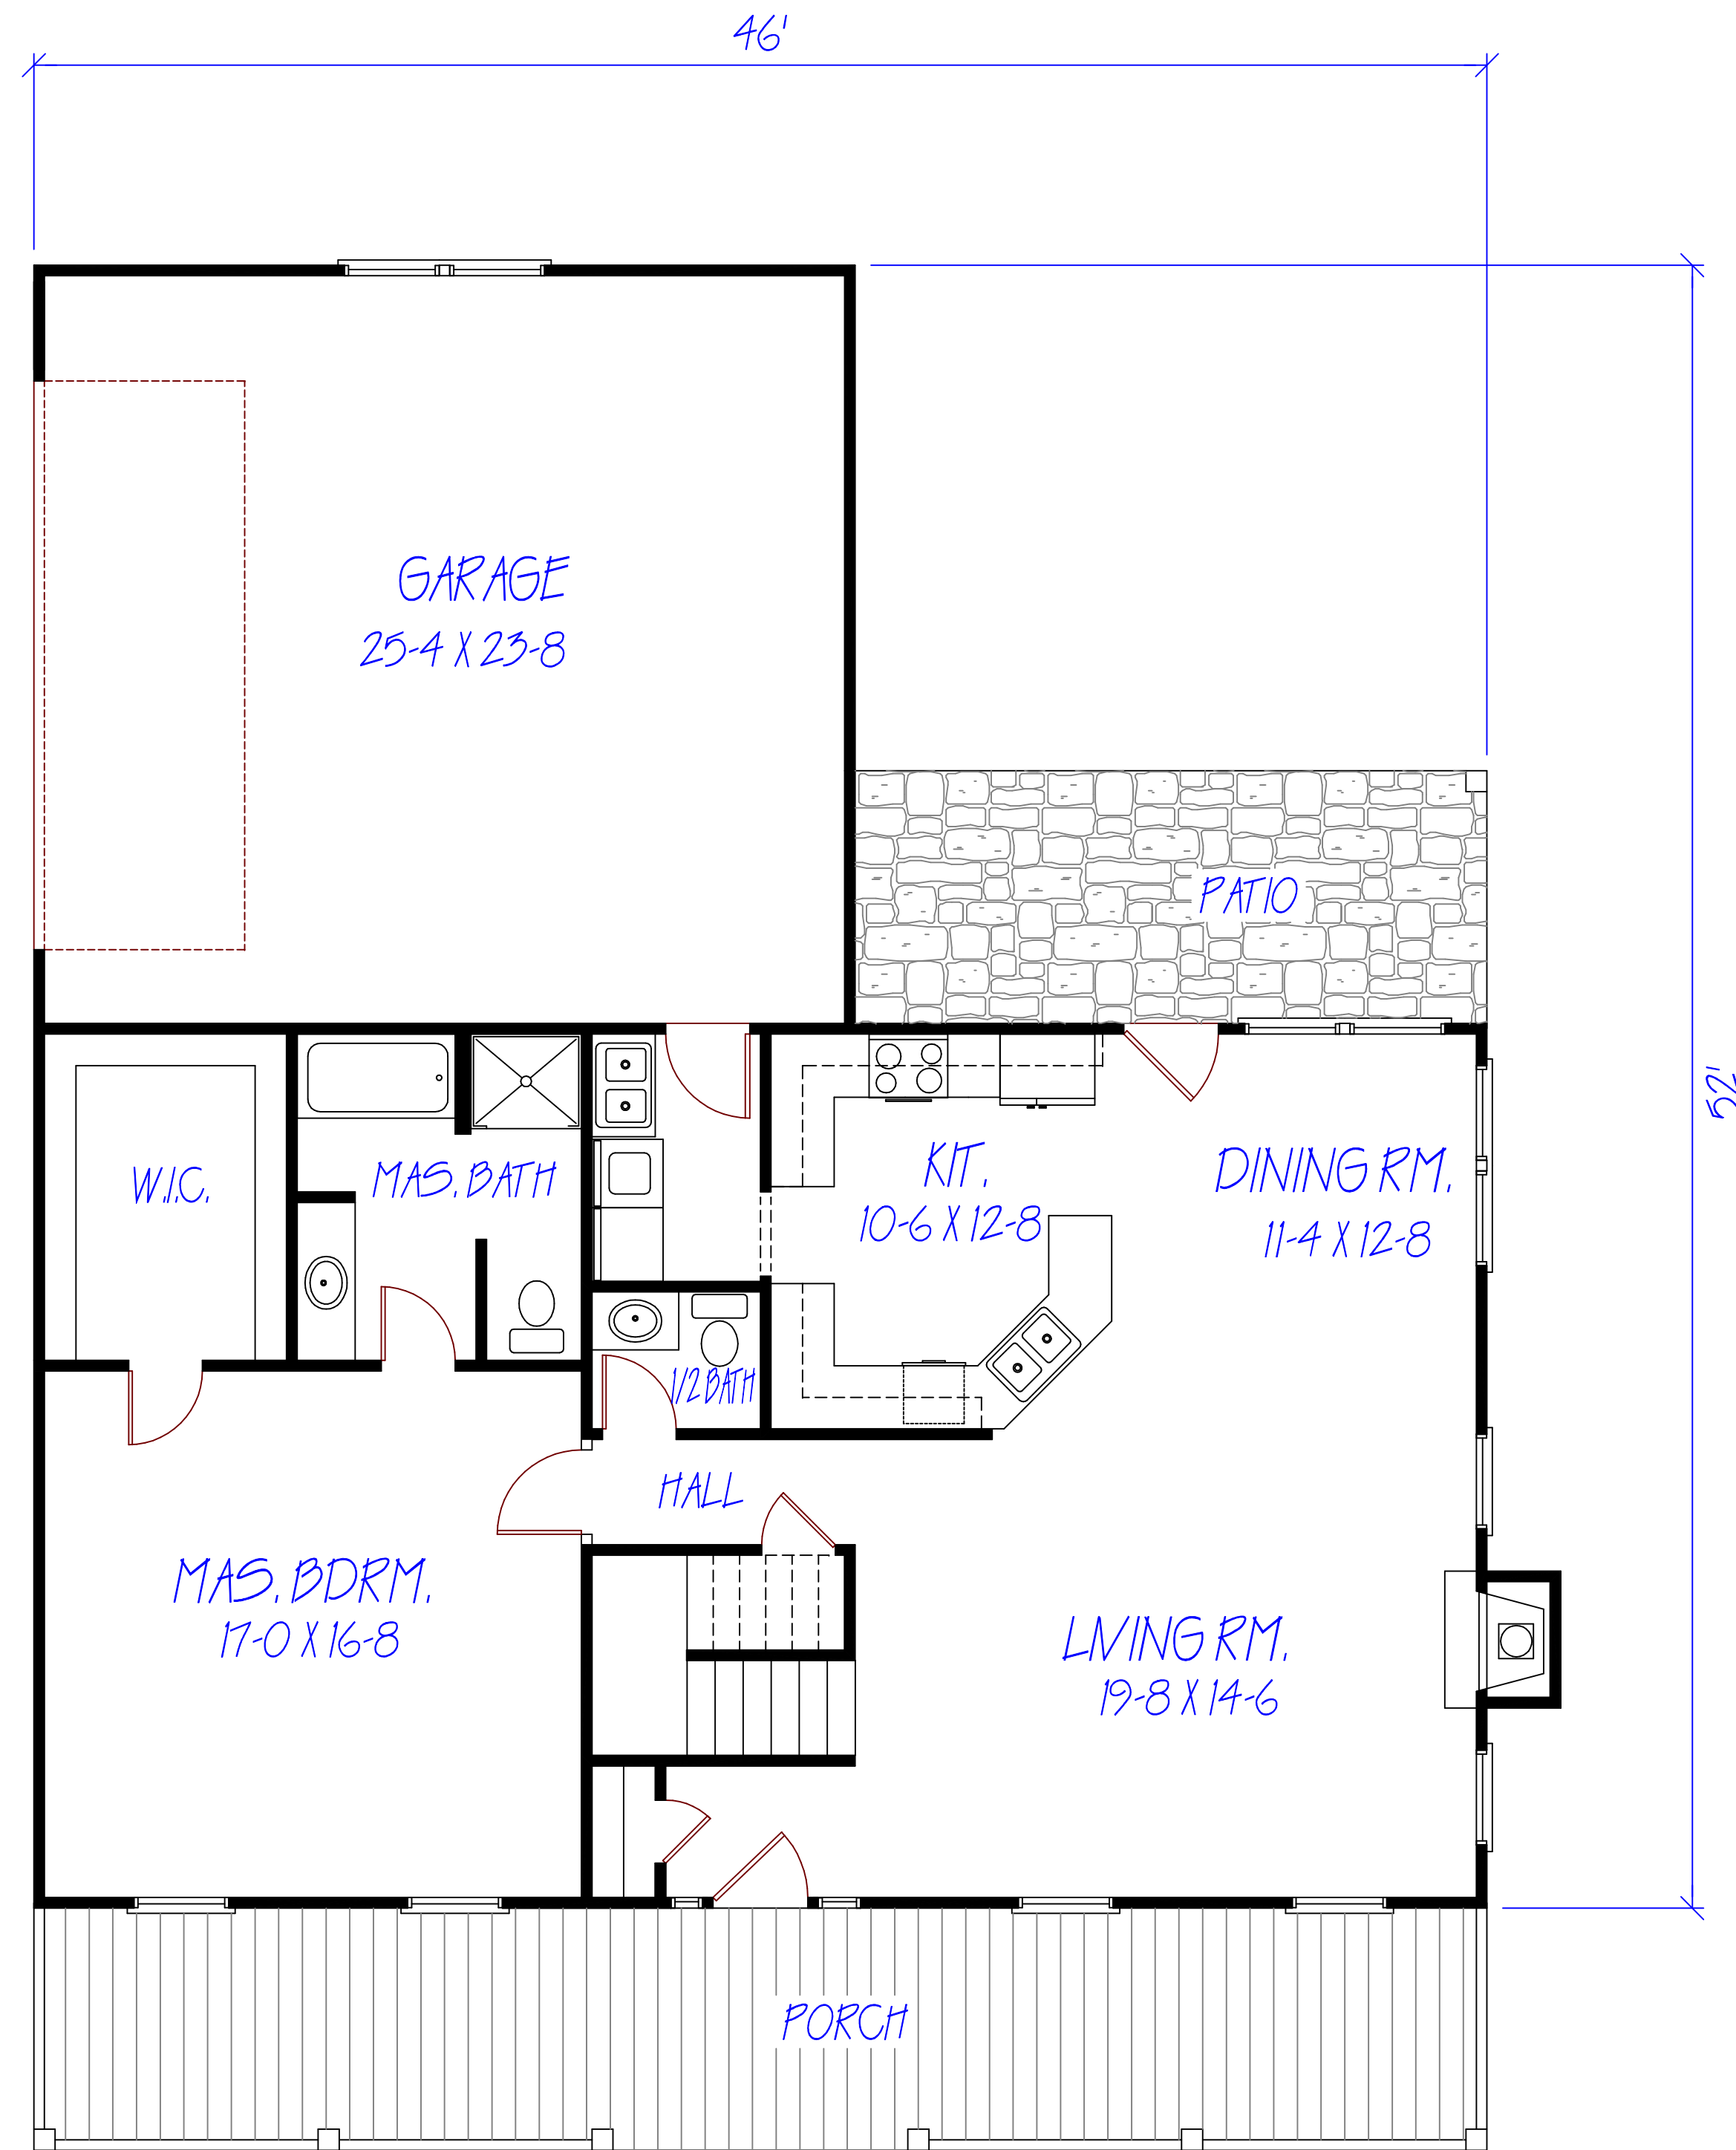

FIRST FLOOR PLAN
NOT TO SCALE



FRONT ELEVATION
NOT TO SCALE

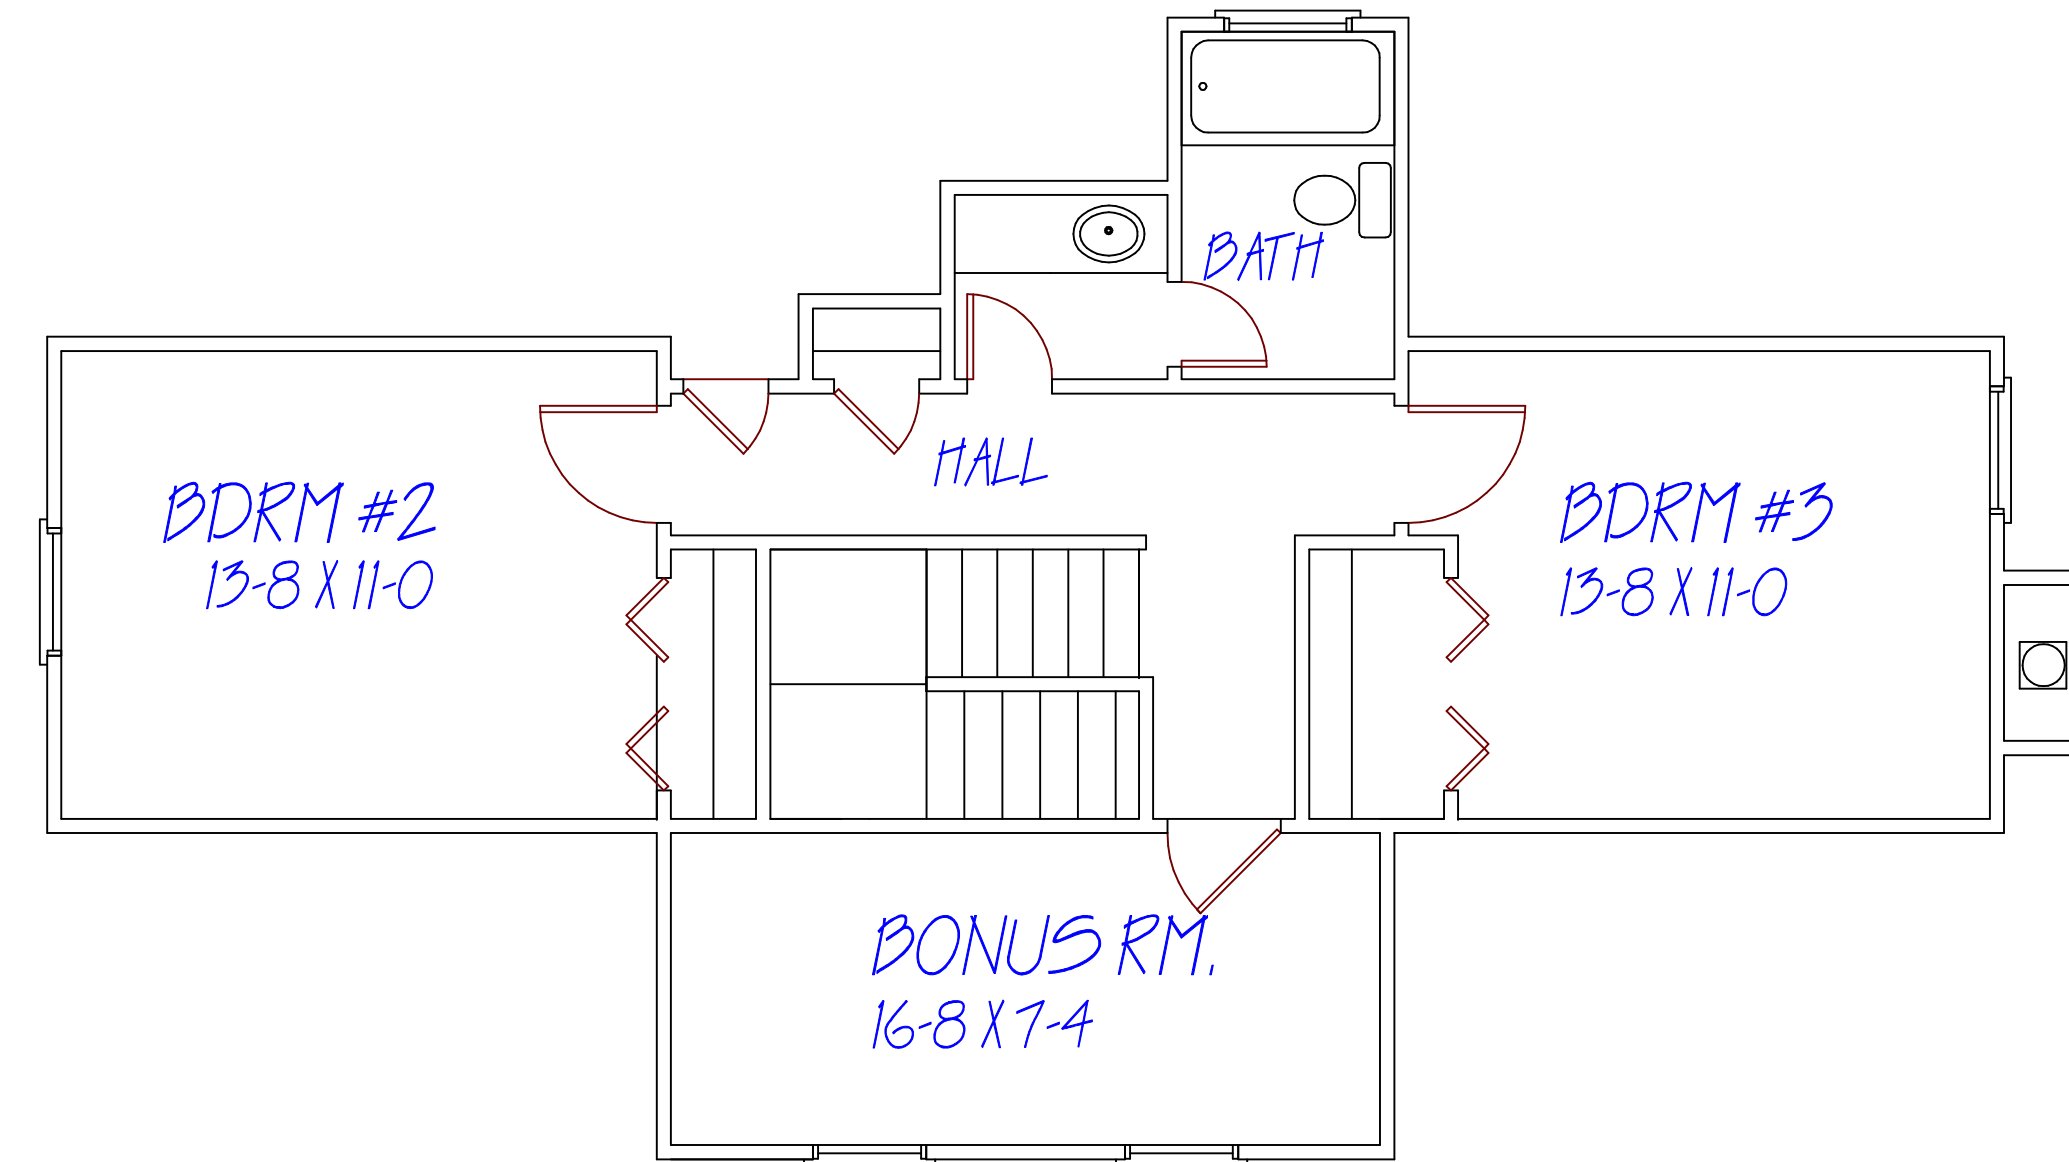

SECOND FLOOR PLAN
NOT TO SCALE

FIRST FLOOR = 1288 HEATED SQ. FT.
SECOND FLOOR = 690 HEATED SQ. FT.
1978 TOTAL HEATED SQUARE FEET
FIRST FLOOR 9'-0" CEILING HEIGHT
BASEMENT 8'-0" CEILING HEIGHT

T and T Plan Service
541 County Road 130
Athens TN 37303
(423) 381-4671
PLAN #1970-R

SHEET:
STUDY