



NOTE:
THIS PLAN WAS CREATED FOR A BASEMENT, BUT CAN BE
ALTERED TO ACCOMODATE A SLAB OR FOUNDATION



FRONT ELEVATION
NOT TO SCALE

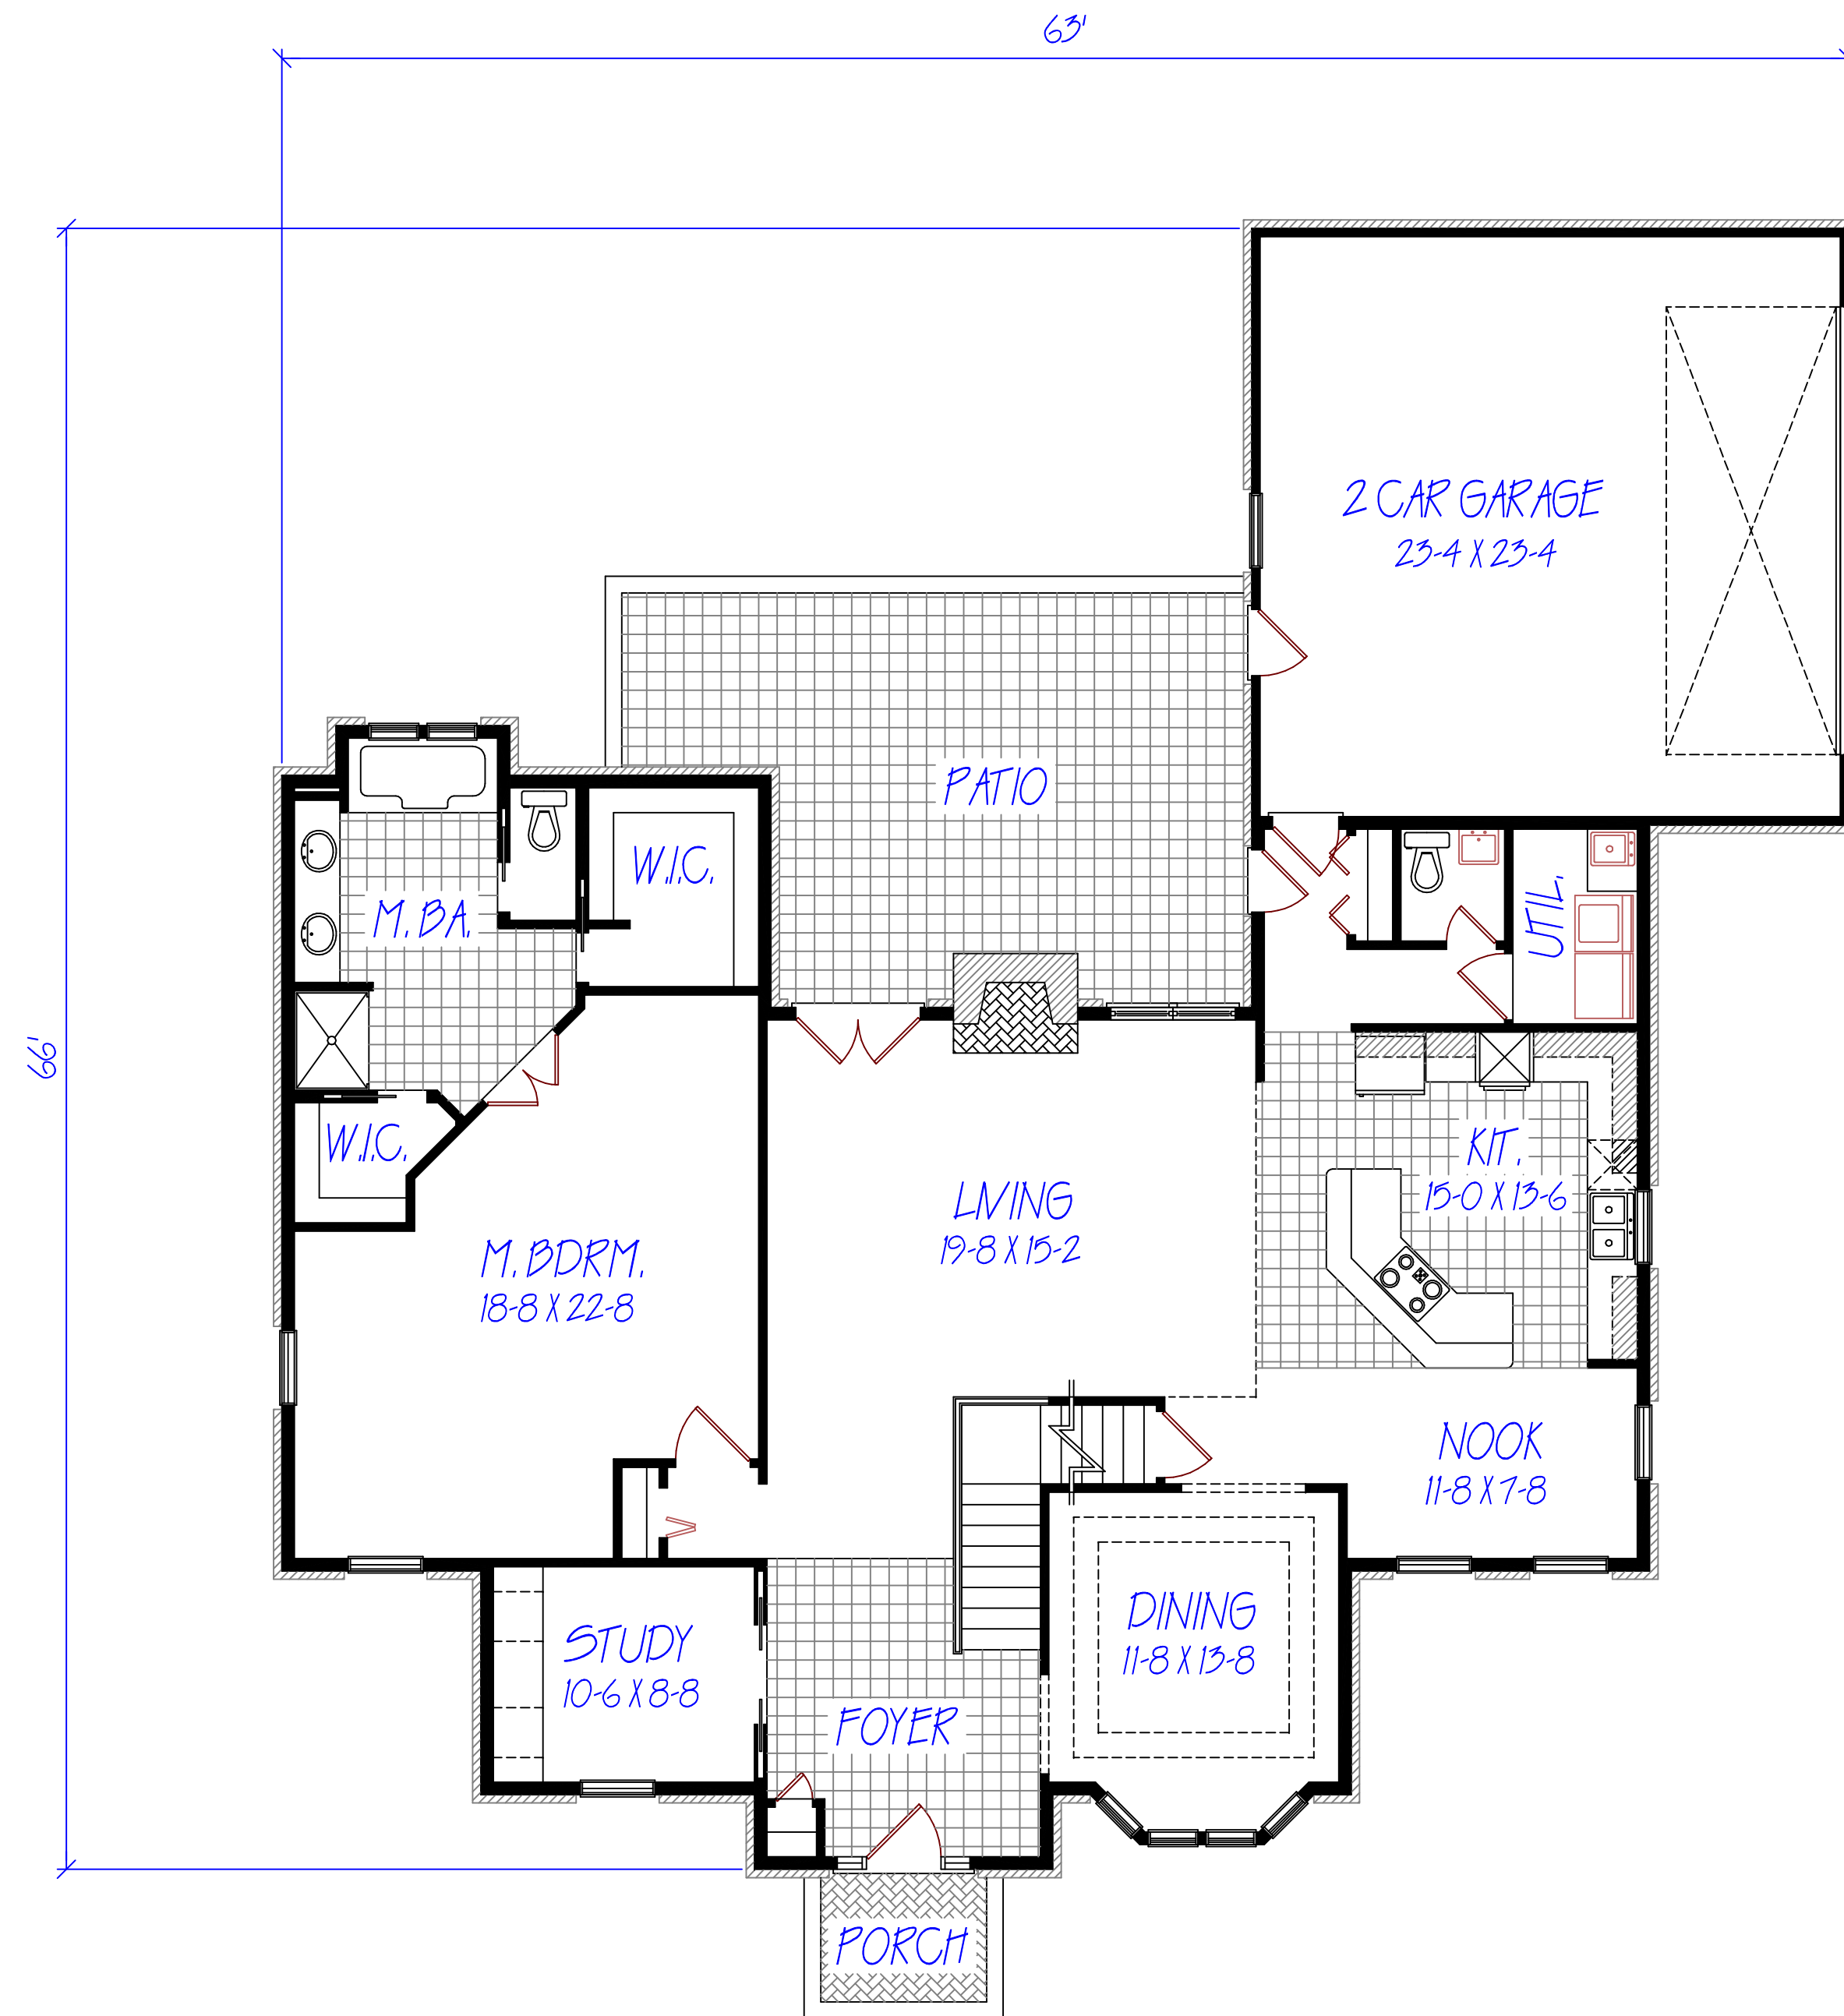

FIRST FLOOR PLAN
NOT TO SCALE

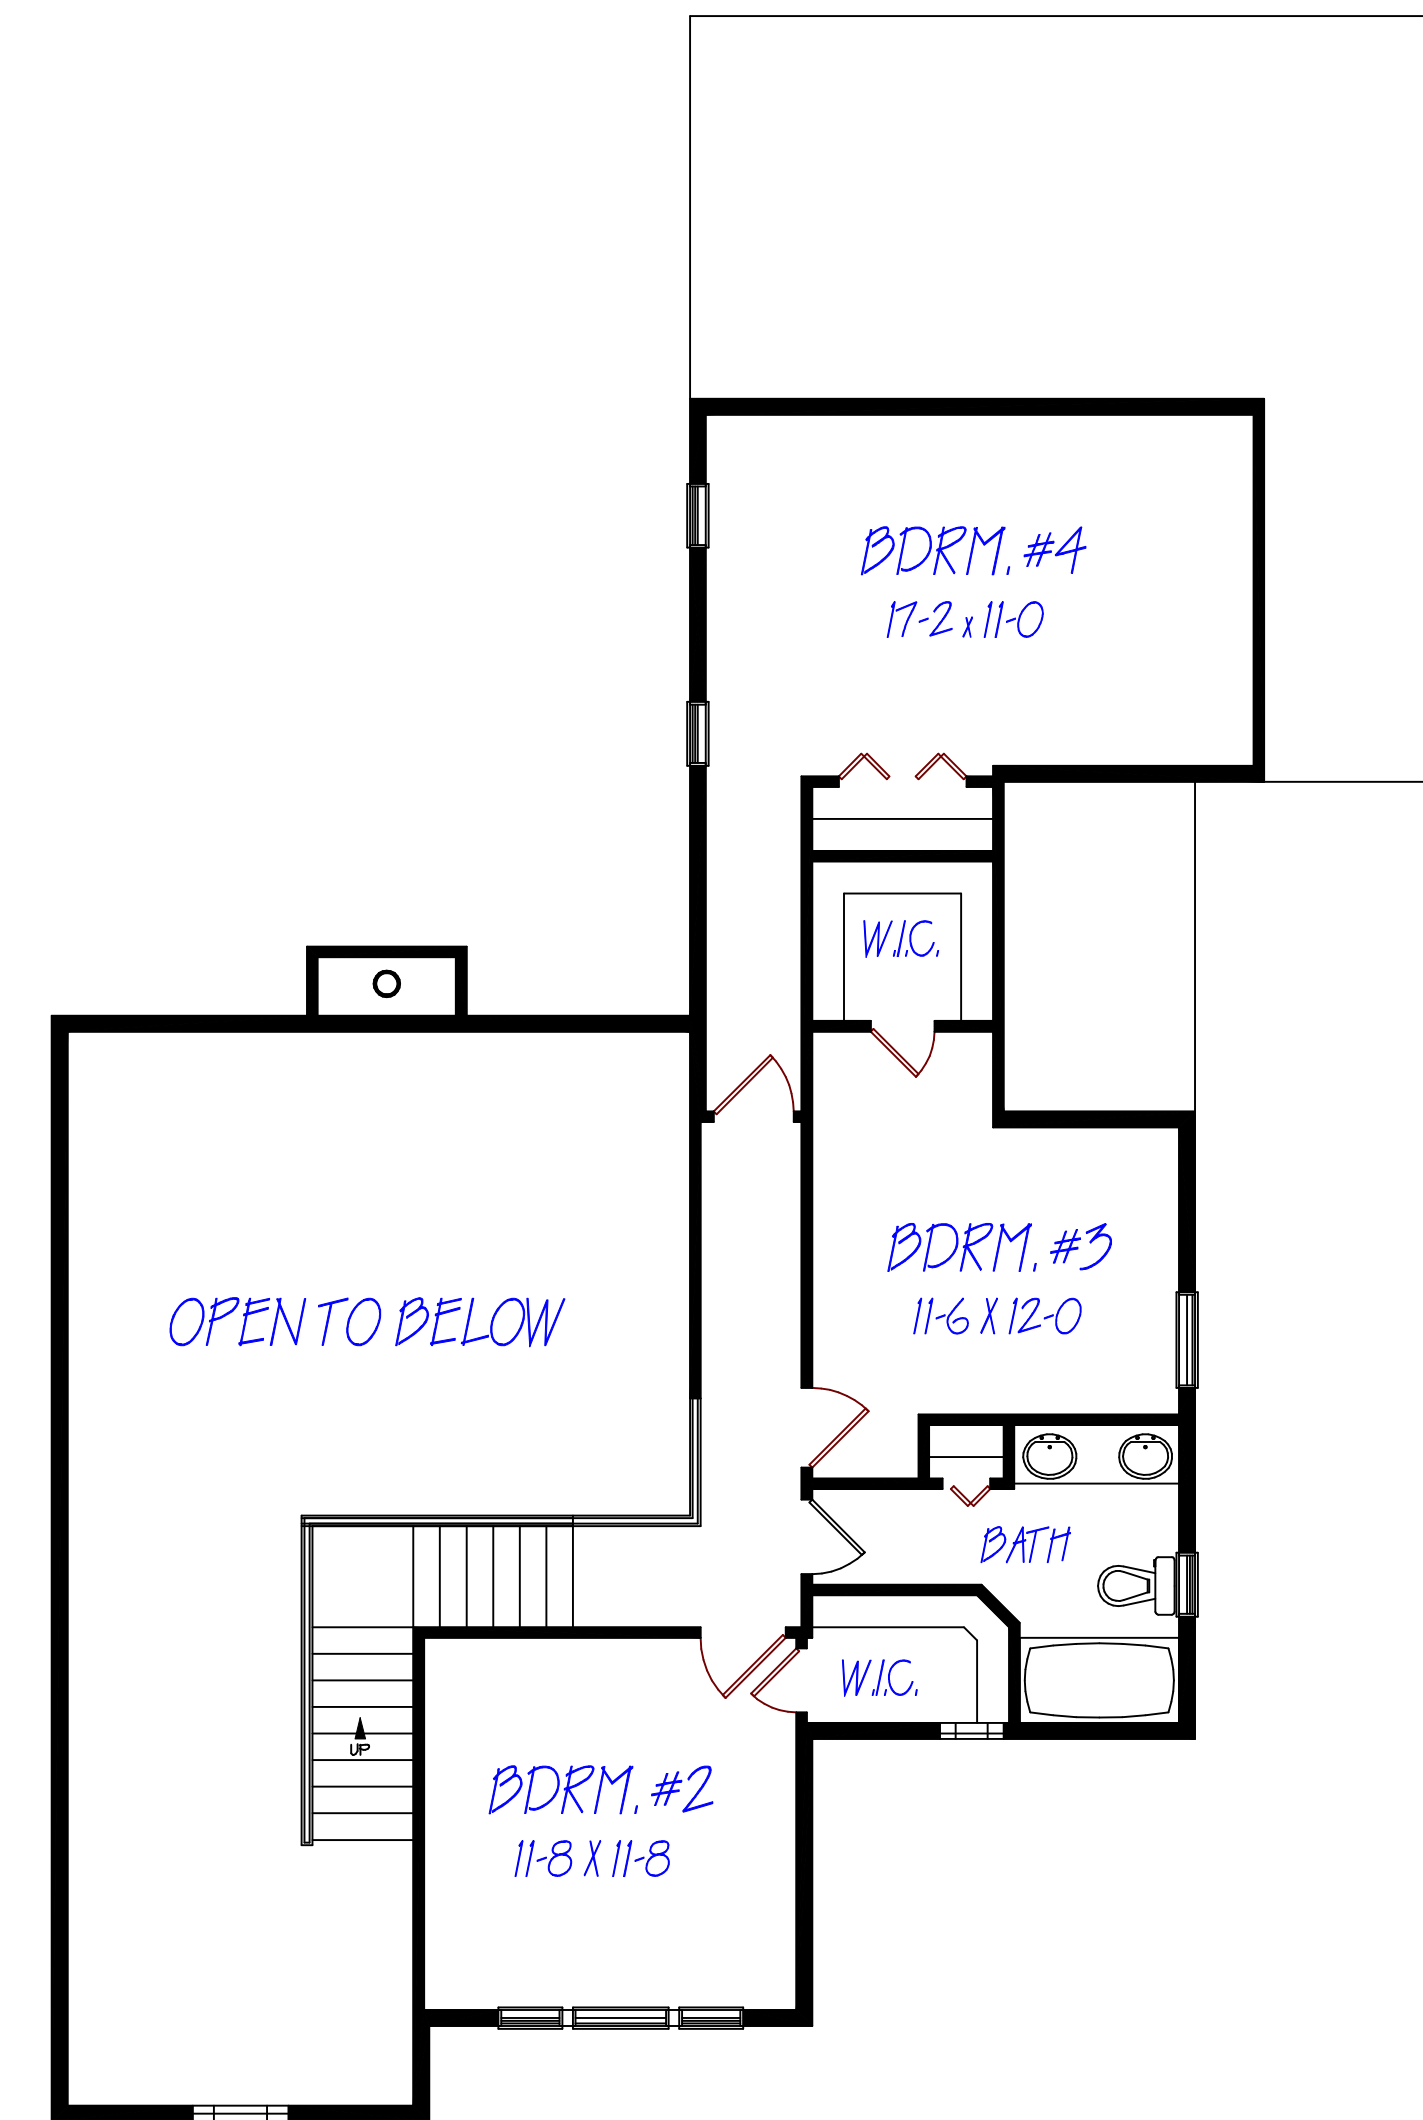

SECOND FLOOR PLAN
NOT TO SCALE

FIRST FLOOR HEATED SQ. FT. = 1931
SECOND FLOOR HEATED SQ. FT. = 785
TOTAL HEATED SQUARE FEET = 2716
FIRST FLOOR 10'-0" CEILING HEIGHT
SECOND FLOOR 9'-0" CEILING HEIGHT

T and T Plan Service
541 County Road 130
Athens TN 37303
(423) 381-4671

SHEET:
STUDY