



PLAN #2870

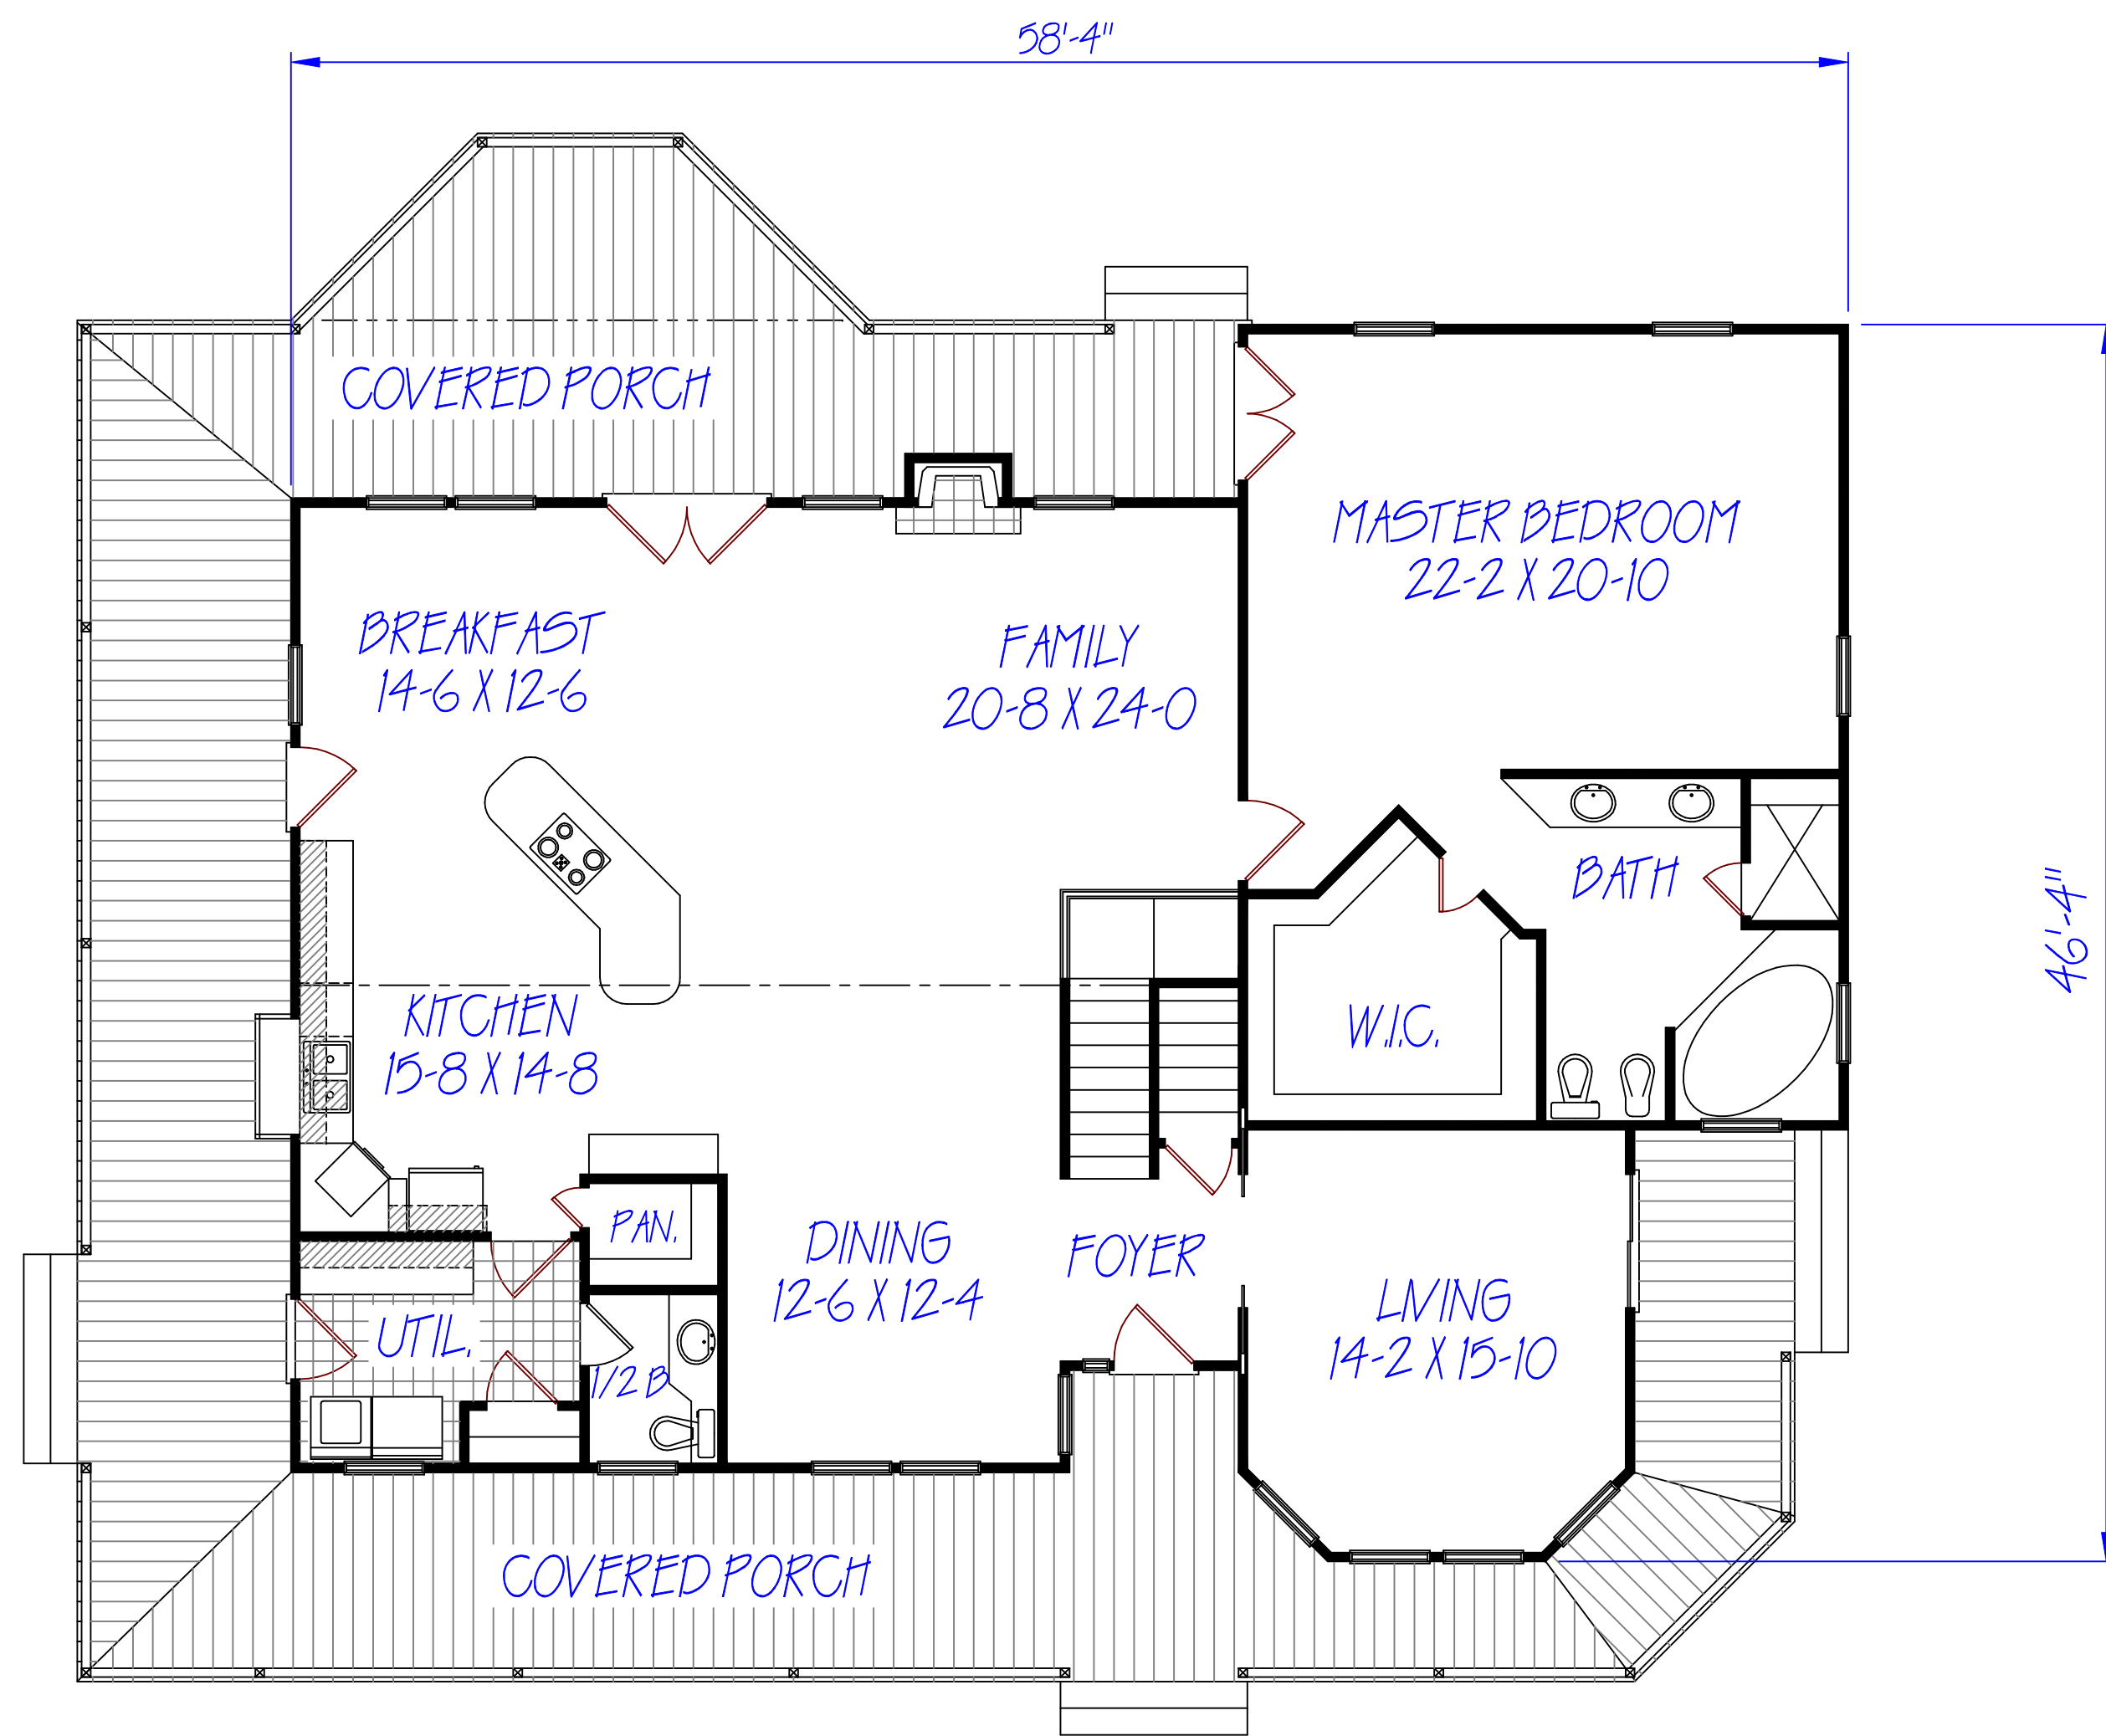

FIRST FLOOR PLAN  
NOT TO SCALE


NOTE:  
THIS PLAN WAS CREATED FOR BASEMENT BUT CAN BE  
ALTERED TO ACCOMODATE A SLAB OR FOUNDATION

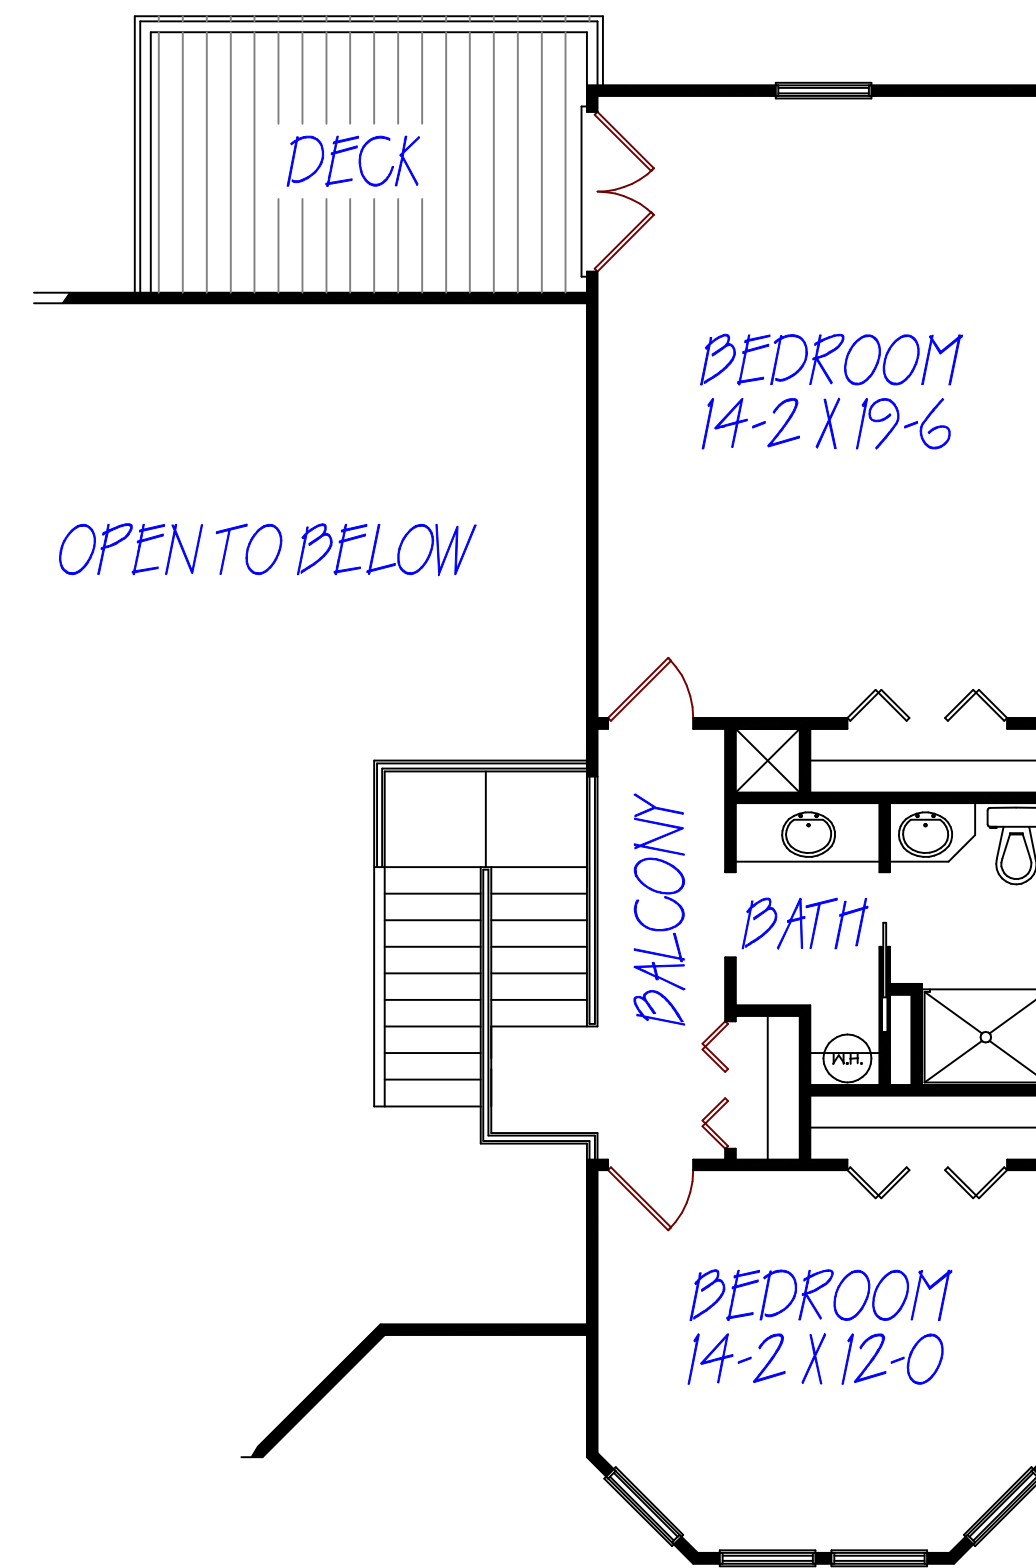

SECOND FLOOR PLAN  
NOT TO SCALE



FRONT ELEVATION  
NOT TO SCALE

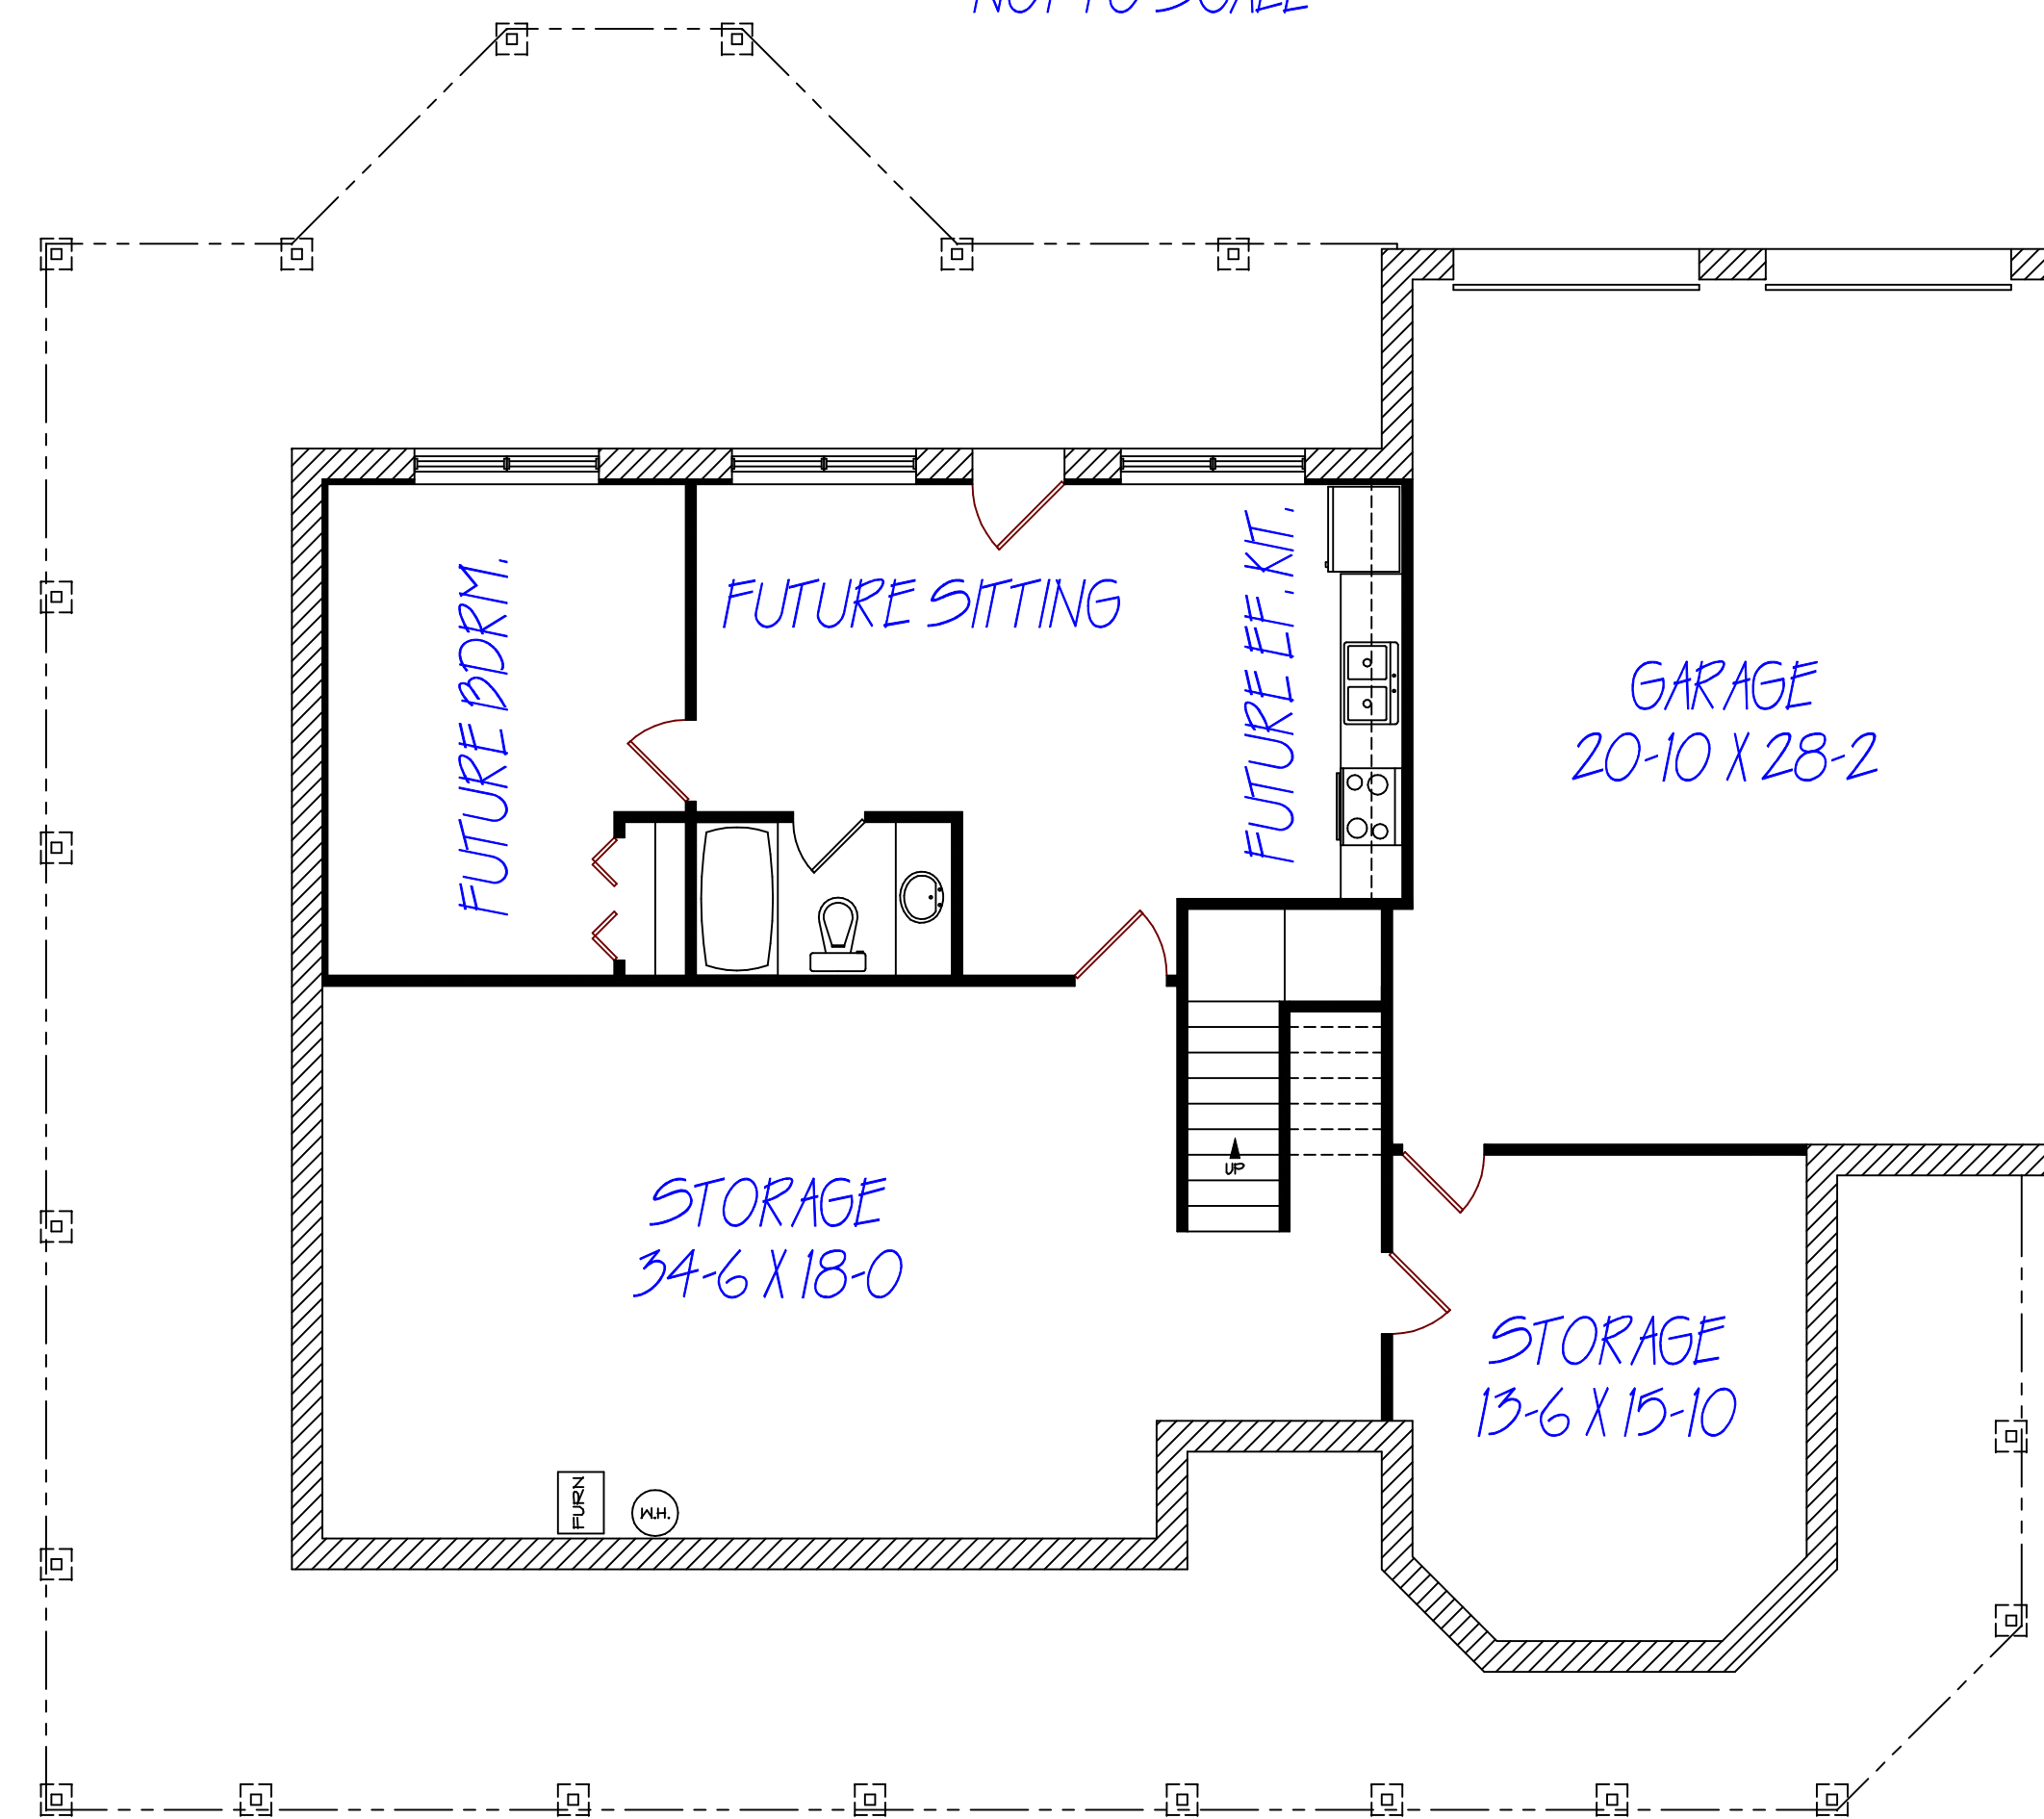

BASEMENT PLAN  
NOT TO SCALE

FIRST FLOOR HEATED SQ. FT. = 2190  
 SECOND FLOOR HEATED SQ. FT. = 680  
 TOTAL HEATED SQUARE FEET = 2870  
 FIRST FLOOR 9'-0" CEILING HEIGHT  
 SECOND FLOOR 8'-0" CEILING HEIGHT

T and T Plan Service  
 541 County Road 130  
 Athens TN 37303  
 (423) 381-4671

SHEET:  
STUDY