




FRONT ELEVATION


NOT TO SCALE

NOTE:
THIS PLAN WAS CREATED FOR A BASEMENT, BUT CAN BE
ALTERED TO ACCOMMODATE A SLAB OR FOUNDATION

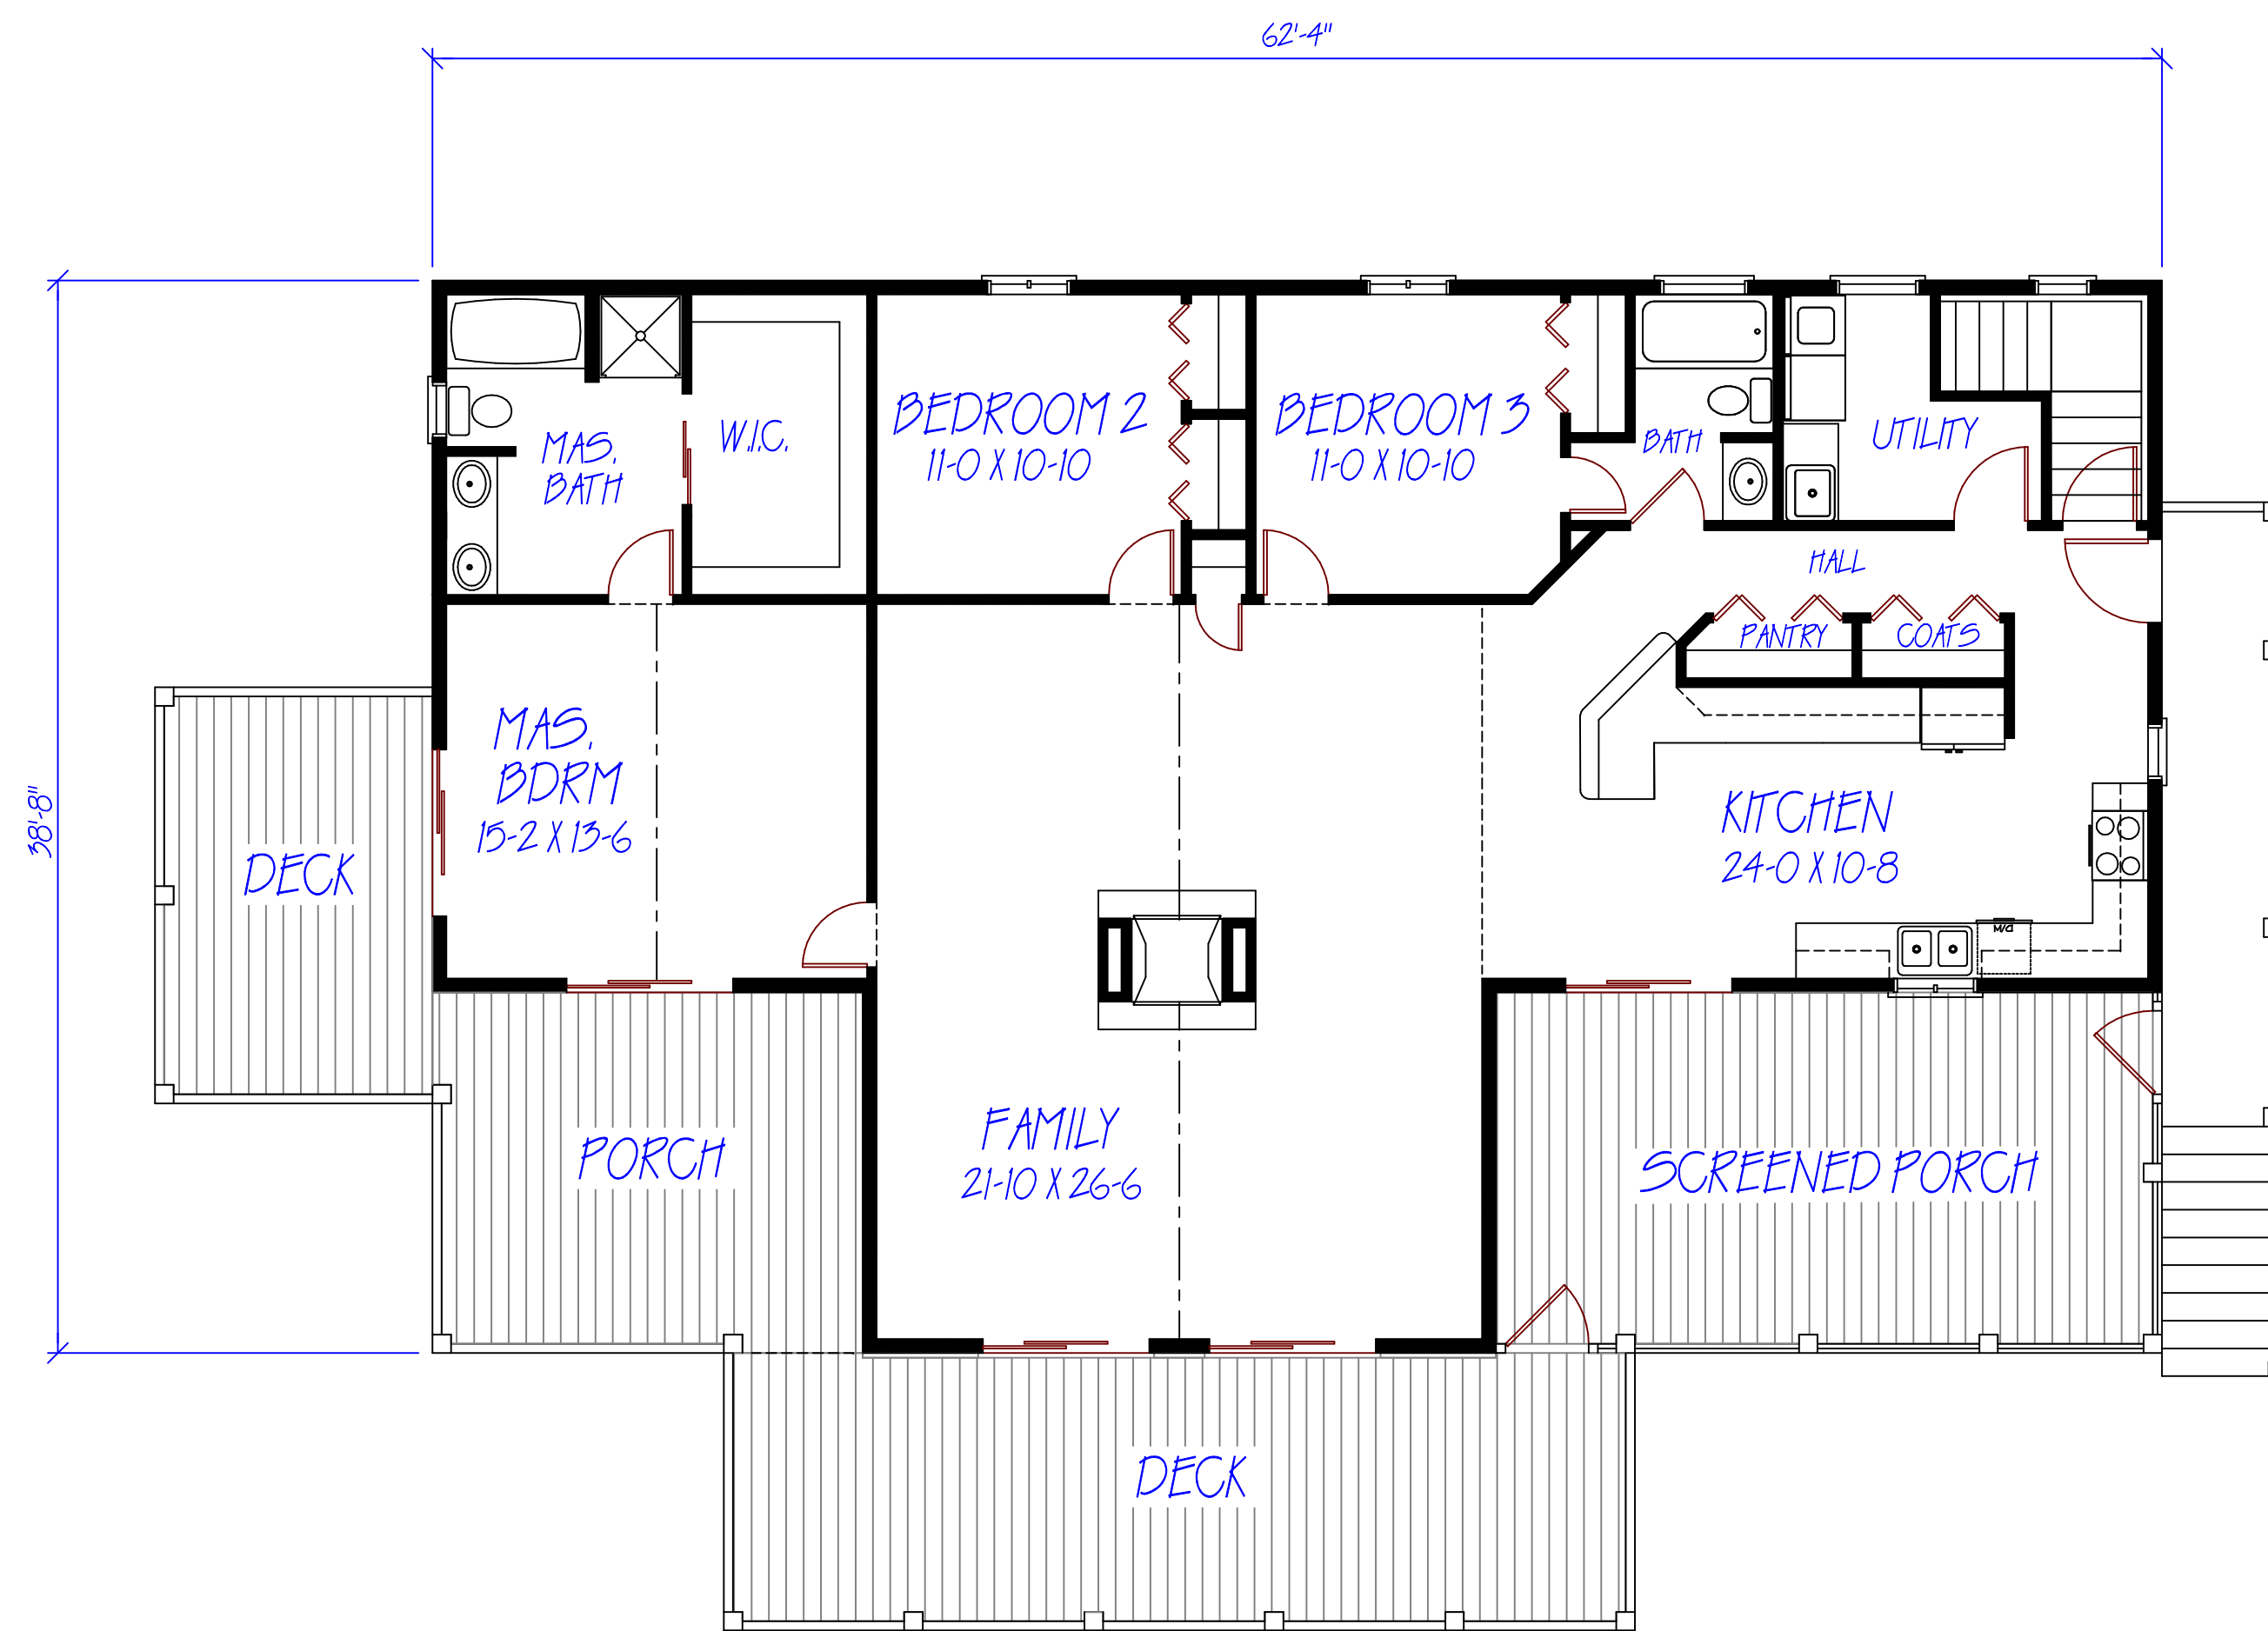

MAIN FLOOR PLAN

NOT TO SCALE

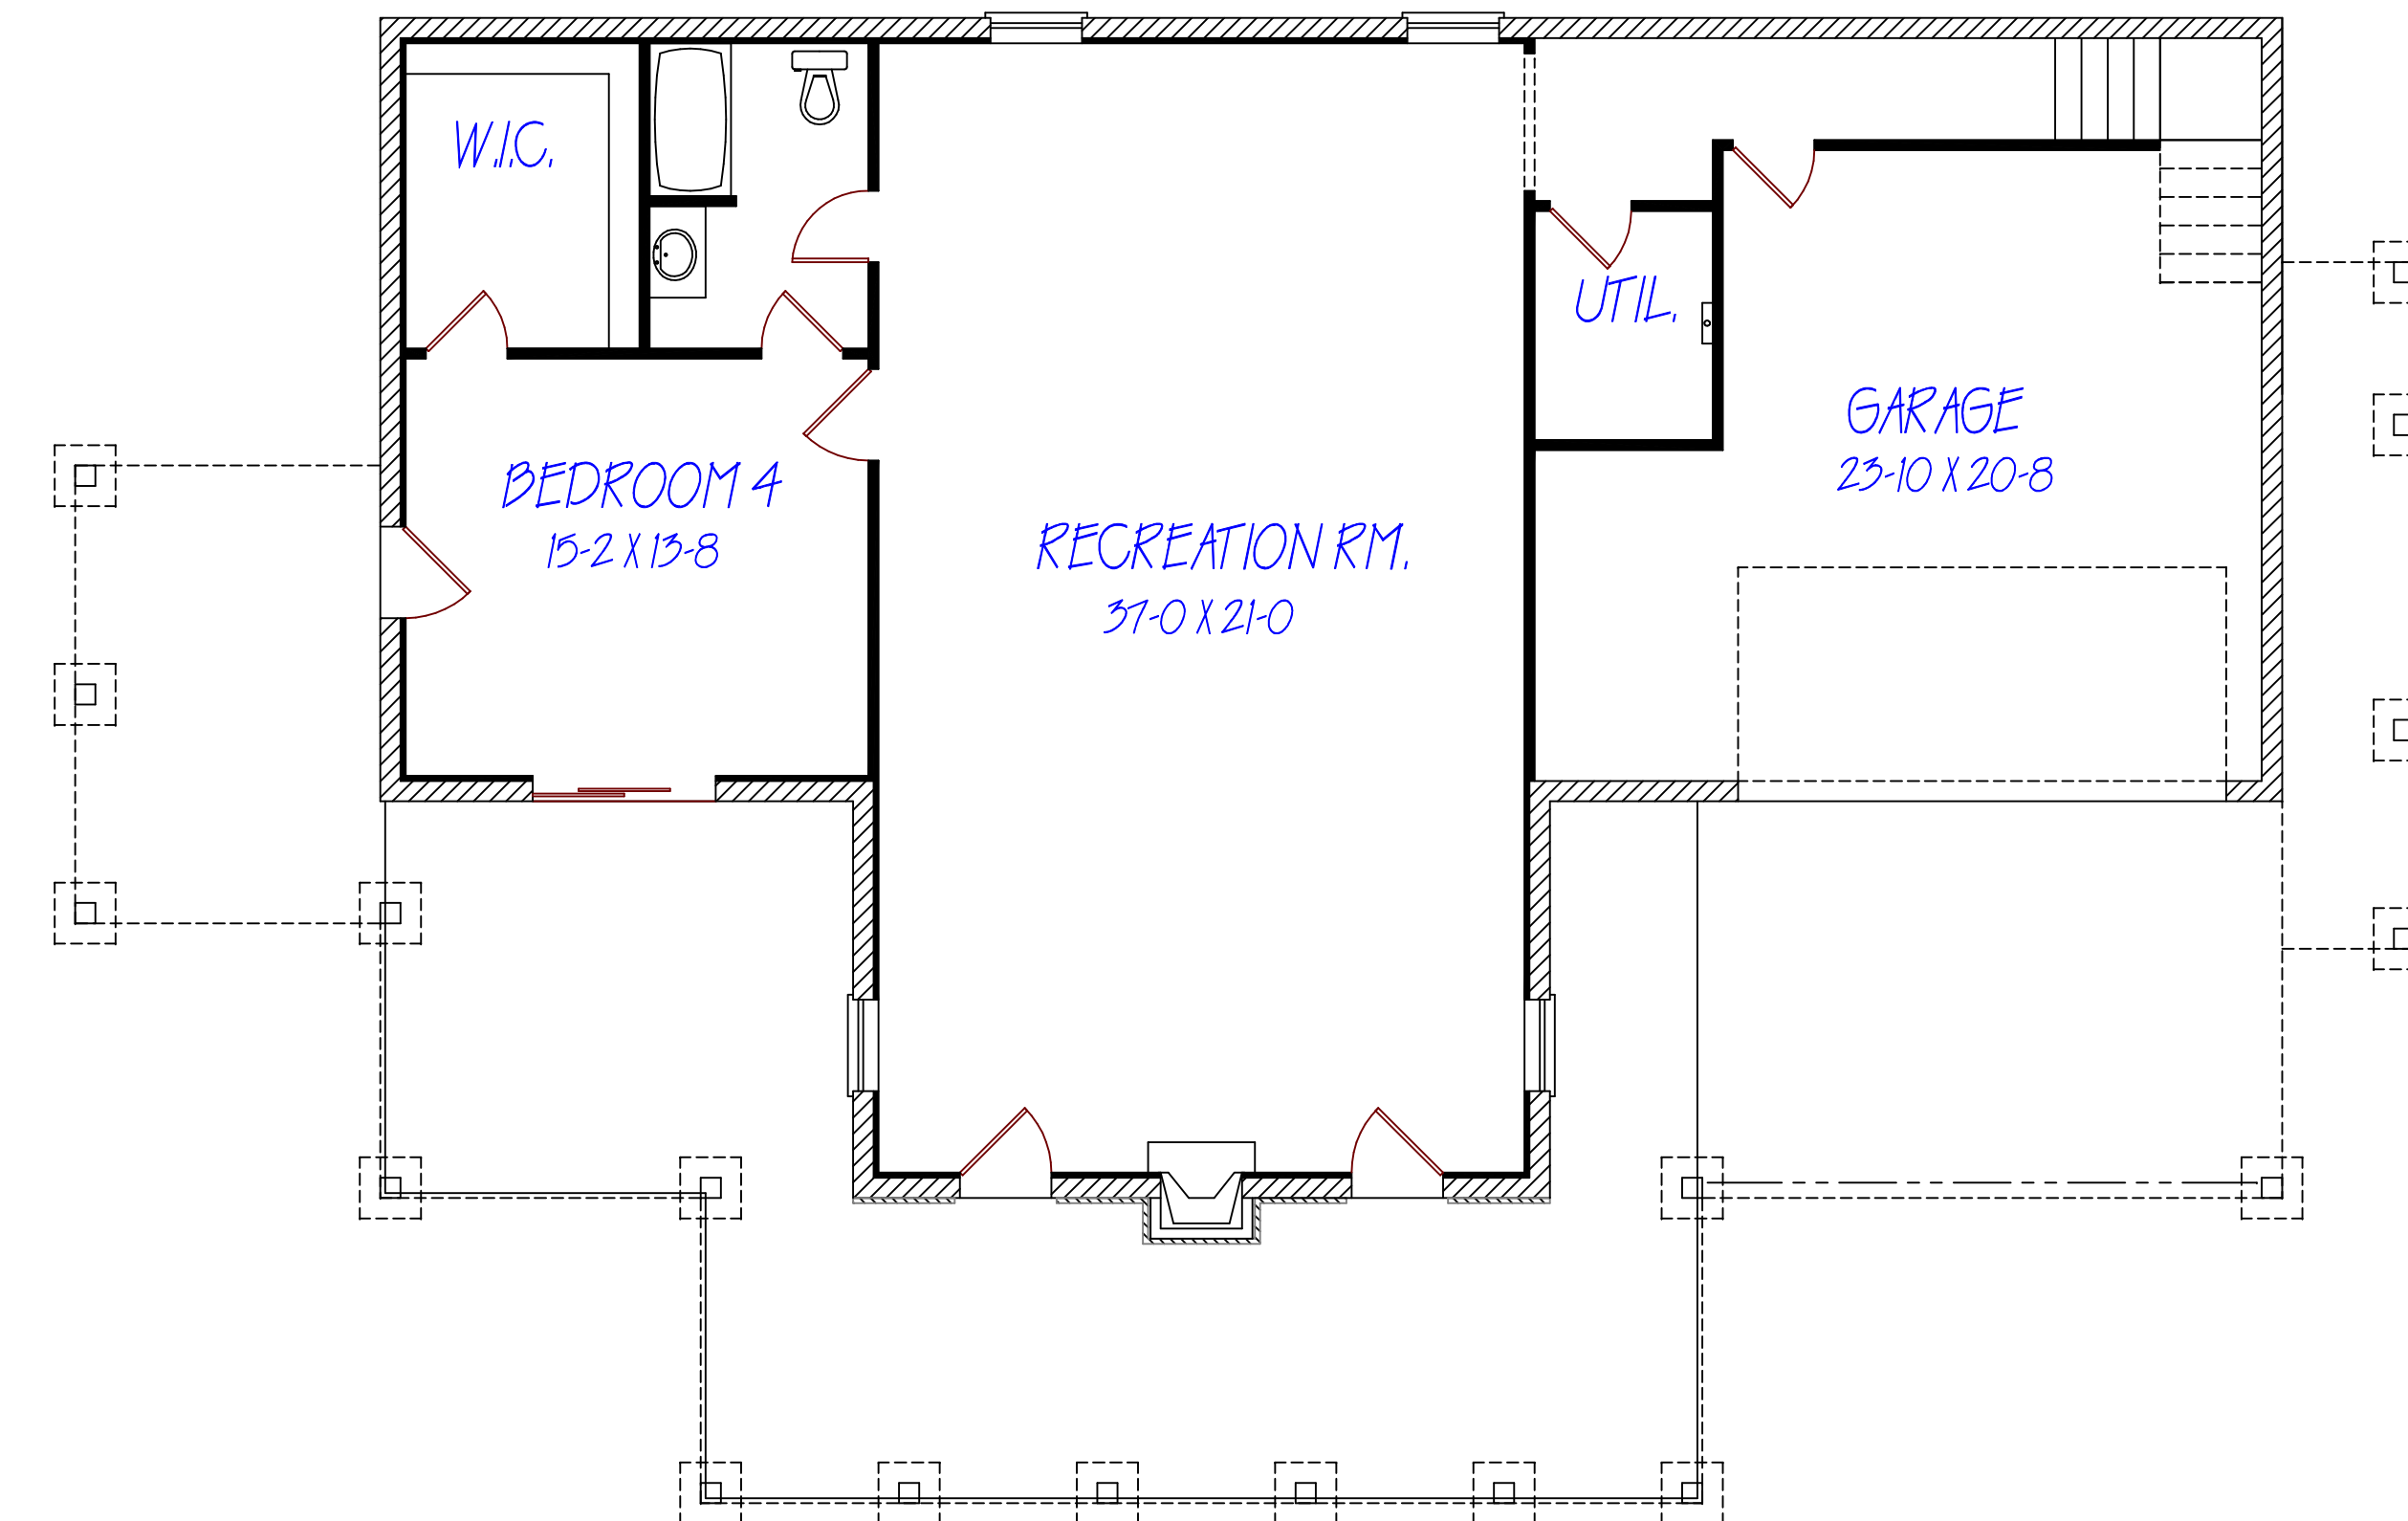

BASEMENT PLAN

NOT TO SCALE

FIRST FLOOR HEATED SQ. FT. = 1897
BASEMENT HEATED SQ. FT. = 1434
TOTAL HEATED SQUARE FEET = 3331
FIRST FLOOR 9'-0" CEILING HEIGHT
BASEMENT 8'-0" CEILING HEIGHT