




NOTE:  
THIS PLAN WAS CREATED FOR A BASEMENT, BUT CAN BE  
ALTERED TO ACCOMODATE A SLAB OR FOUNDATION

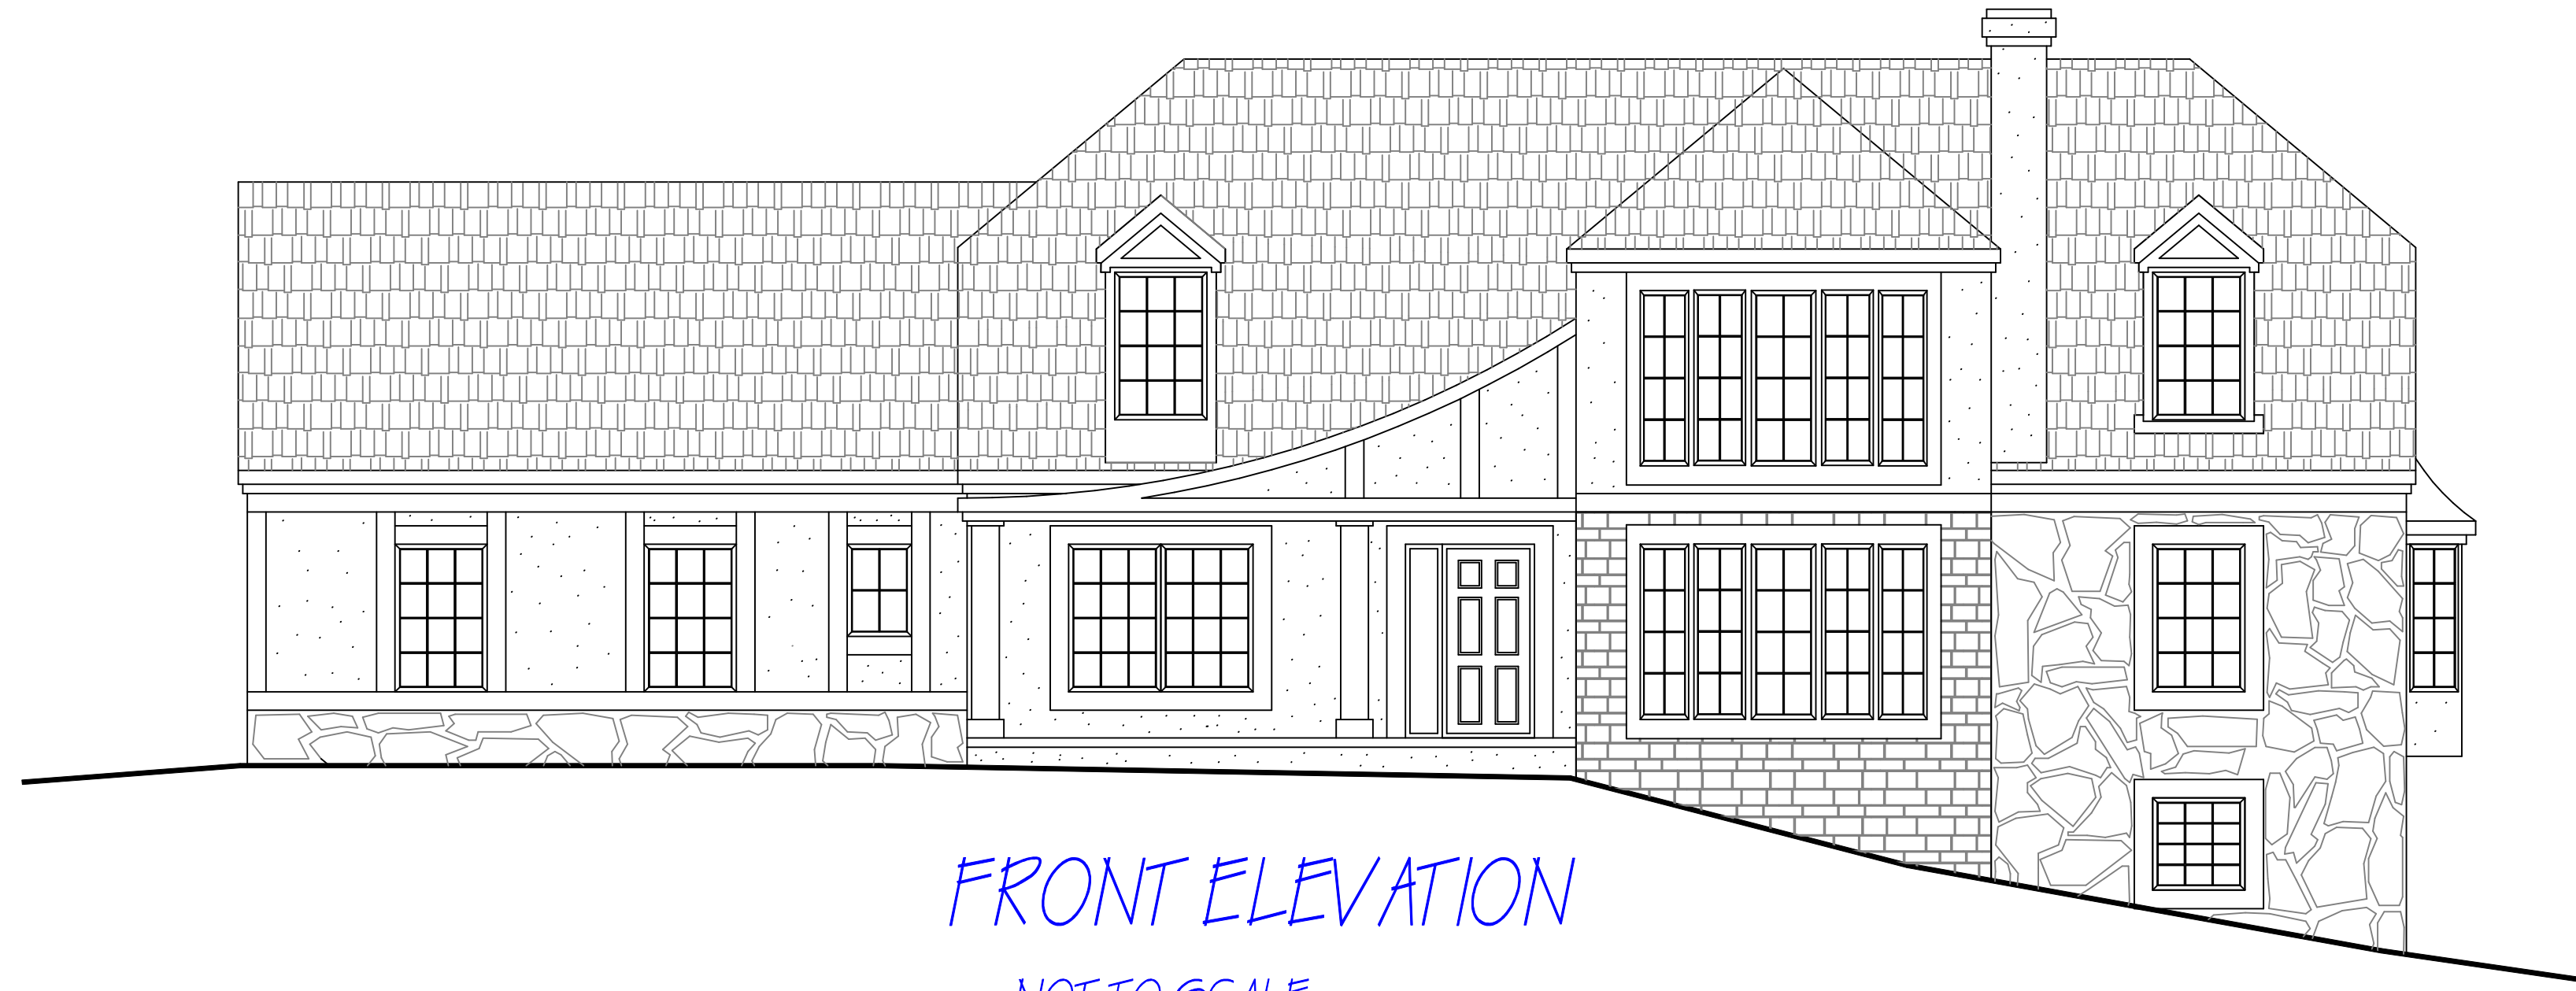

FRONT ELEVATION  
NOT TO SCALE

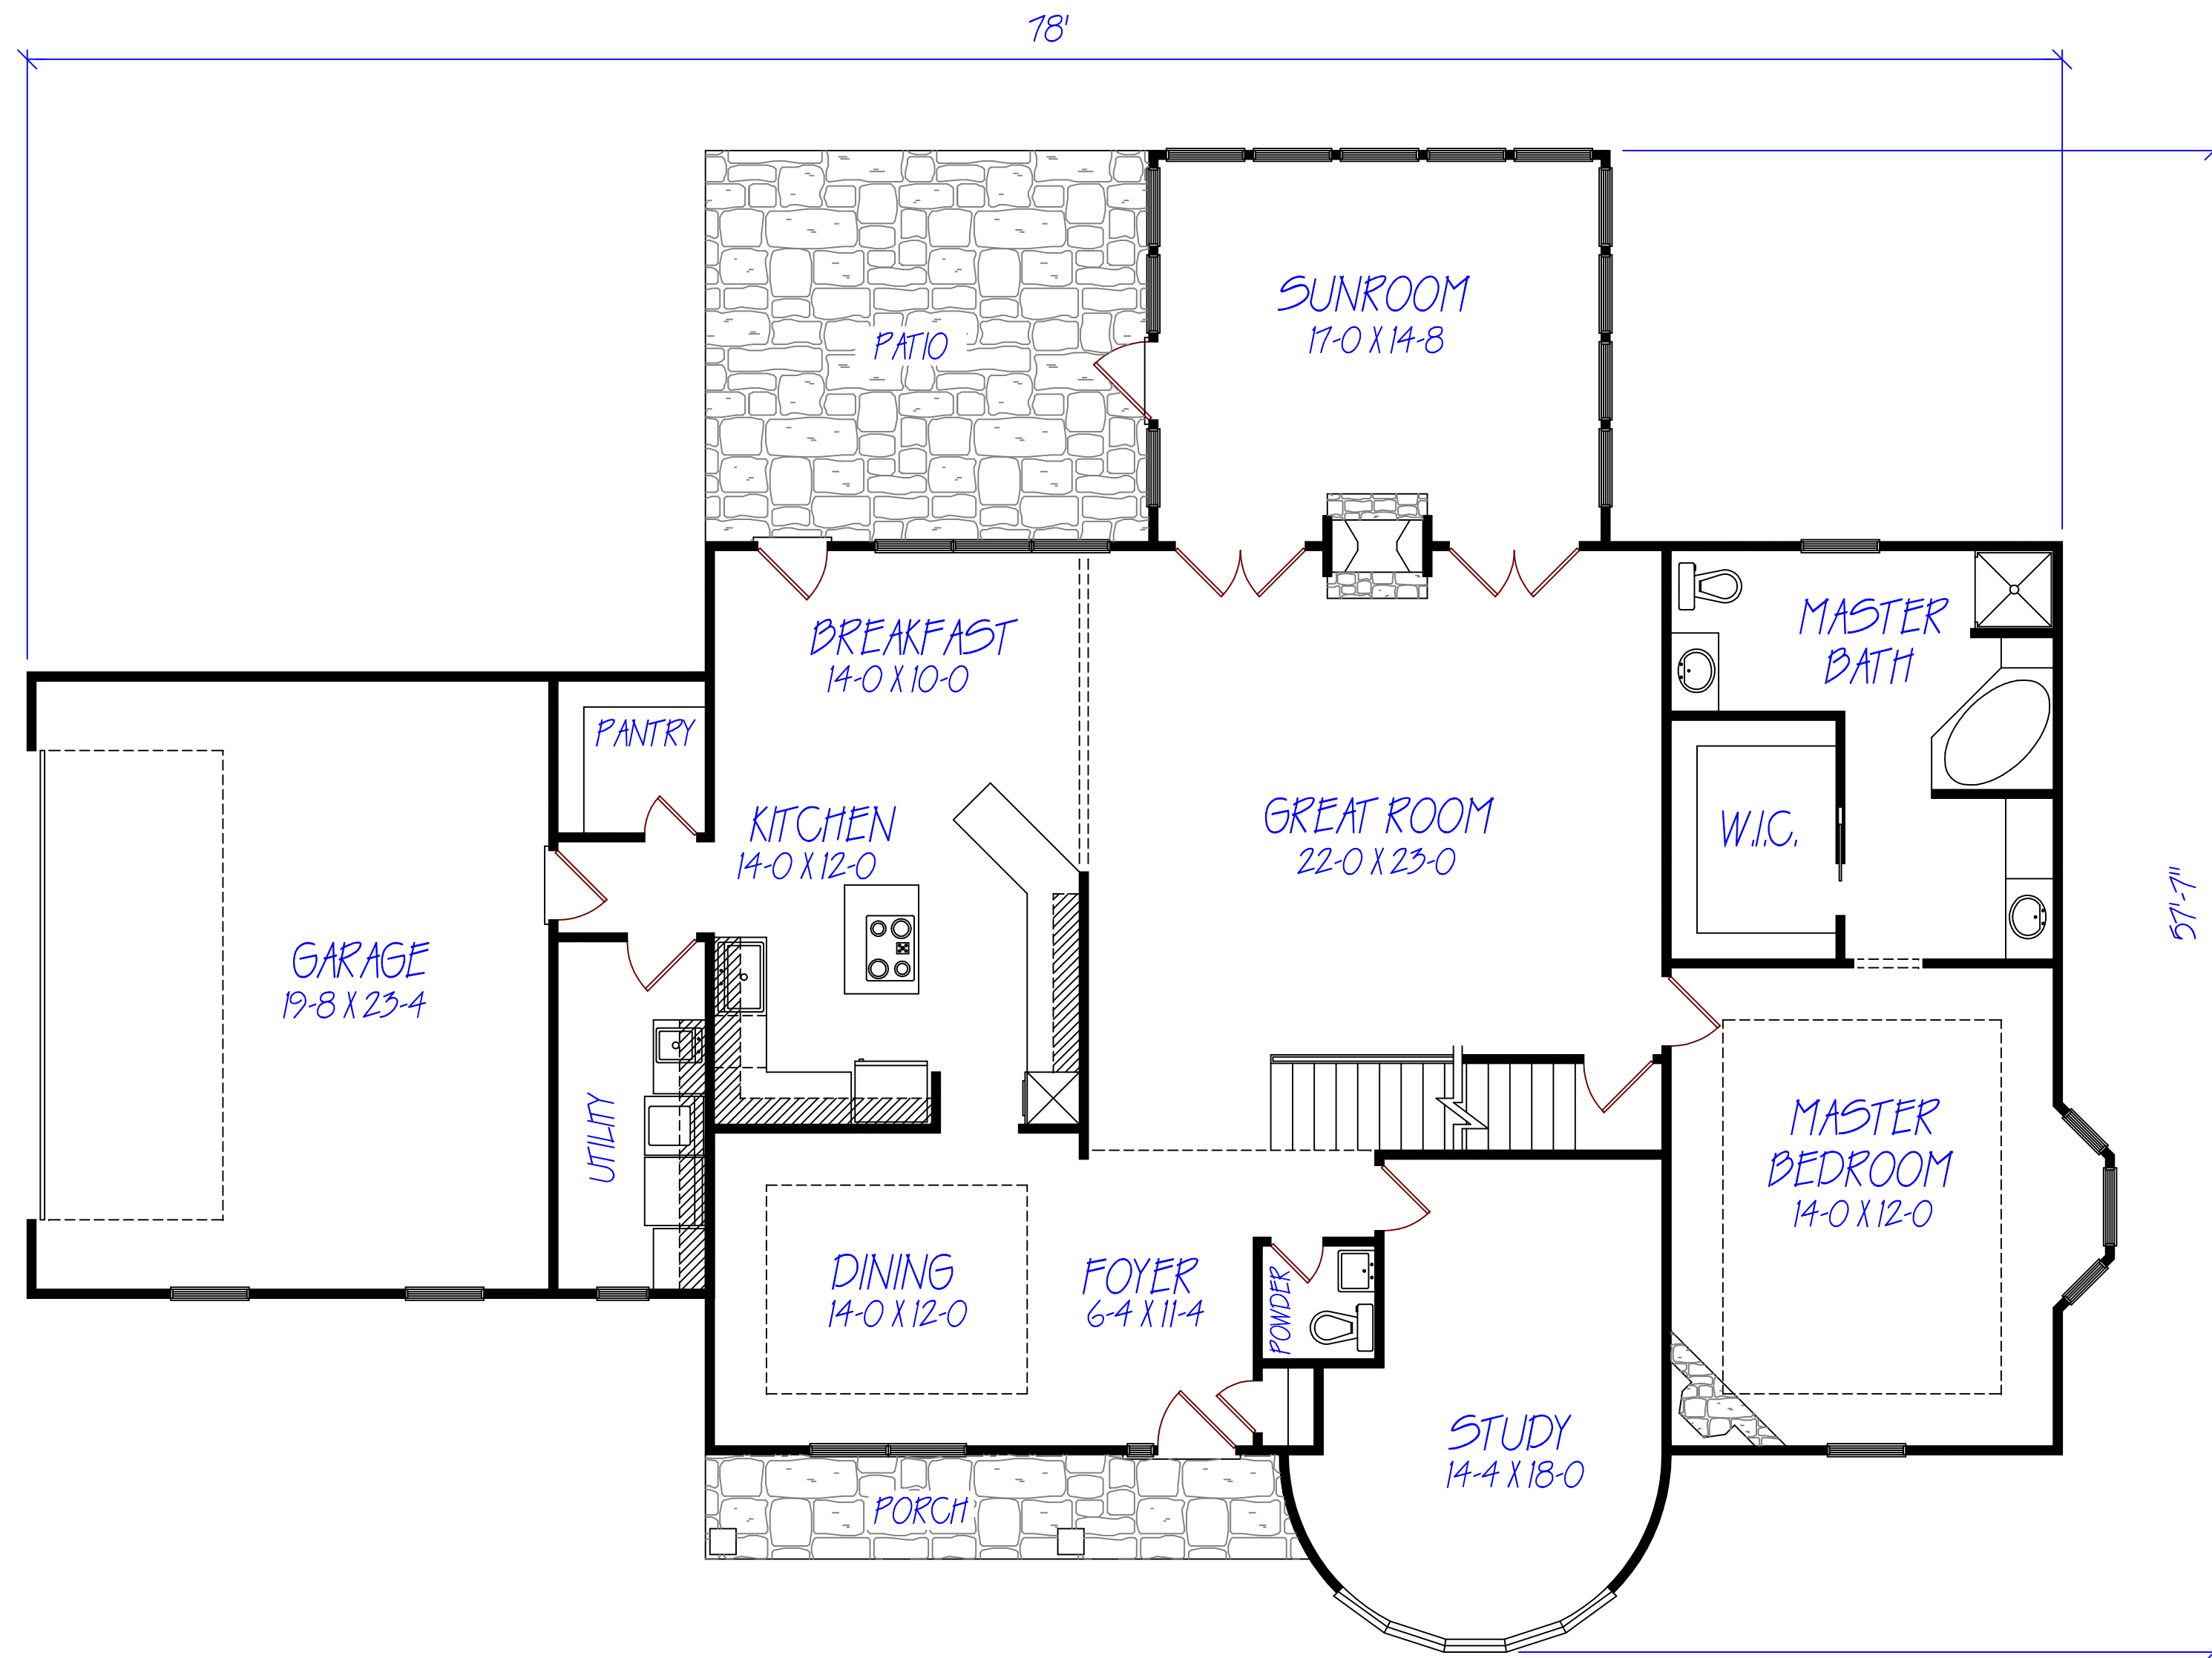

FIRST FLOOR PLAN  
NOT TO SCALE

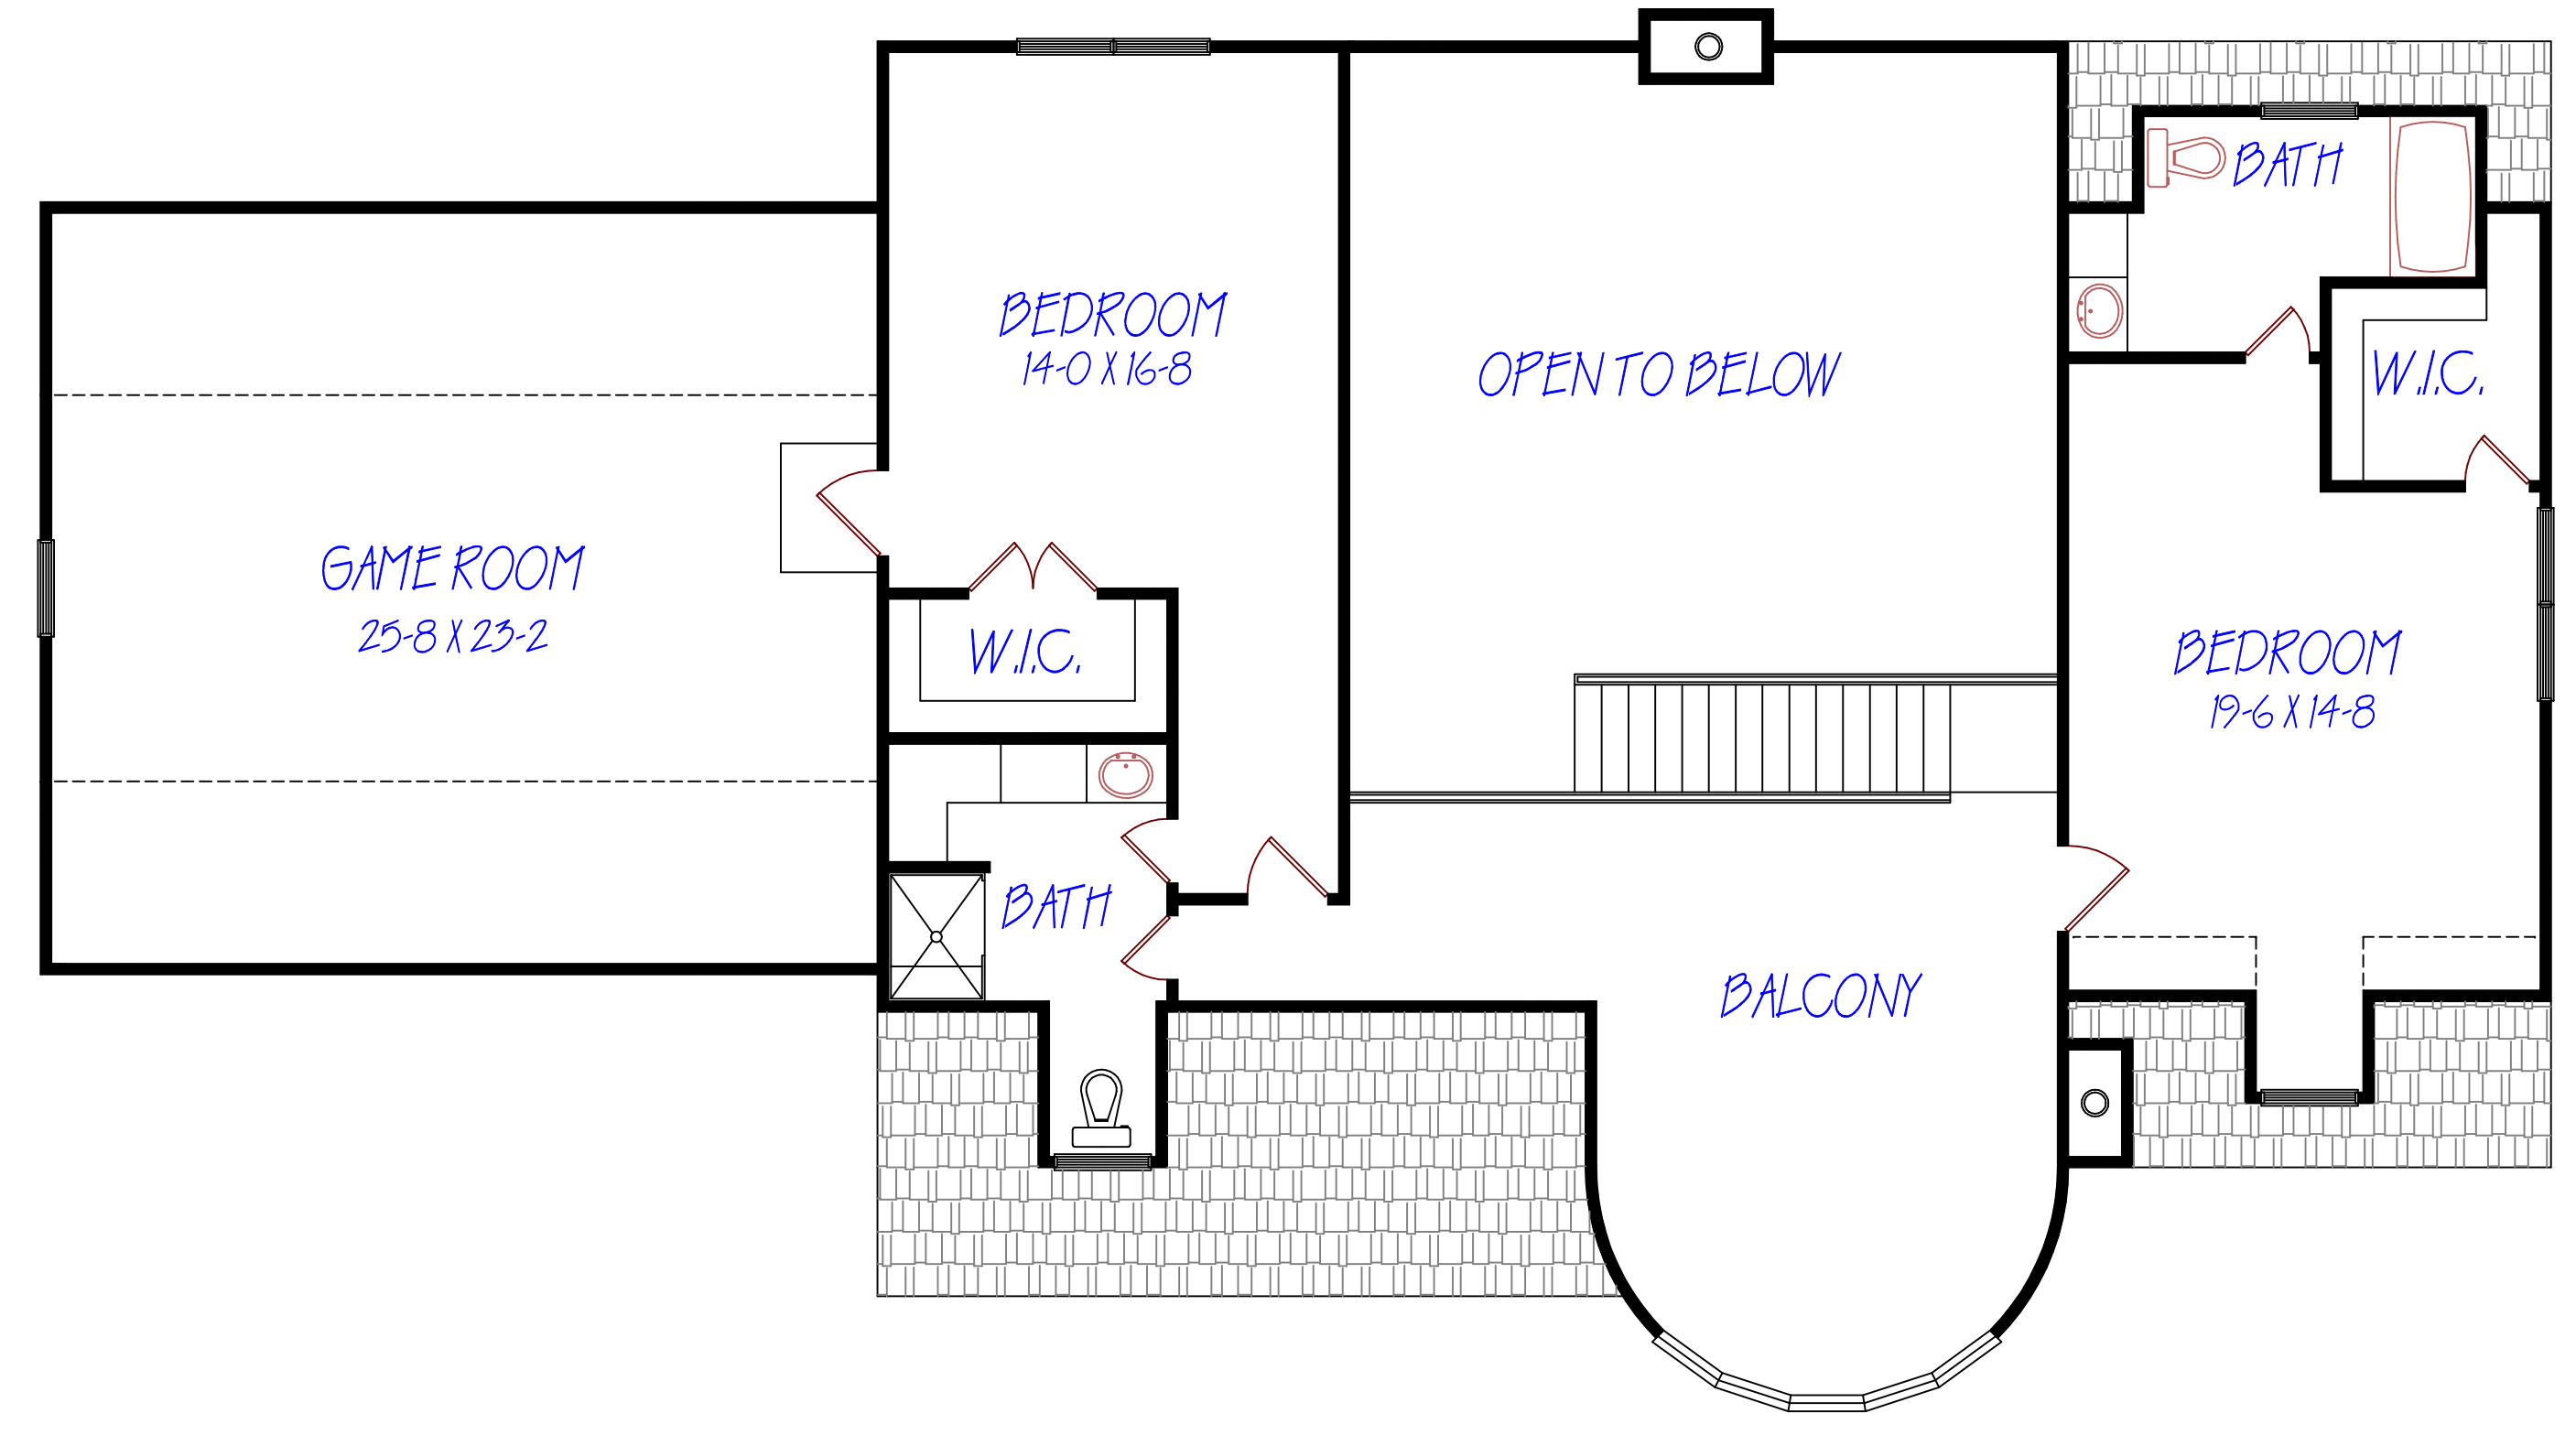

SECOND FLOOR PLAN  
NOT TO SCALE

HEATED = 2330 SQ. FT. FIRST FLOOR  
HEATED = 1820 SQ. FT. SECOND FLOOR  
TOTAL HEATED = 4150 SQ. FT.

T and T Plan Service  
541 County Road 130  
Athens TN 37303  
(423) 381-4671  
PLAN #XXXX

SHEET:  
STUDY