





FRONT ELEVATION
NOT TO SCALE



RIGHT ELEVATION
NOT TO SCALE

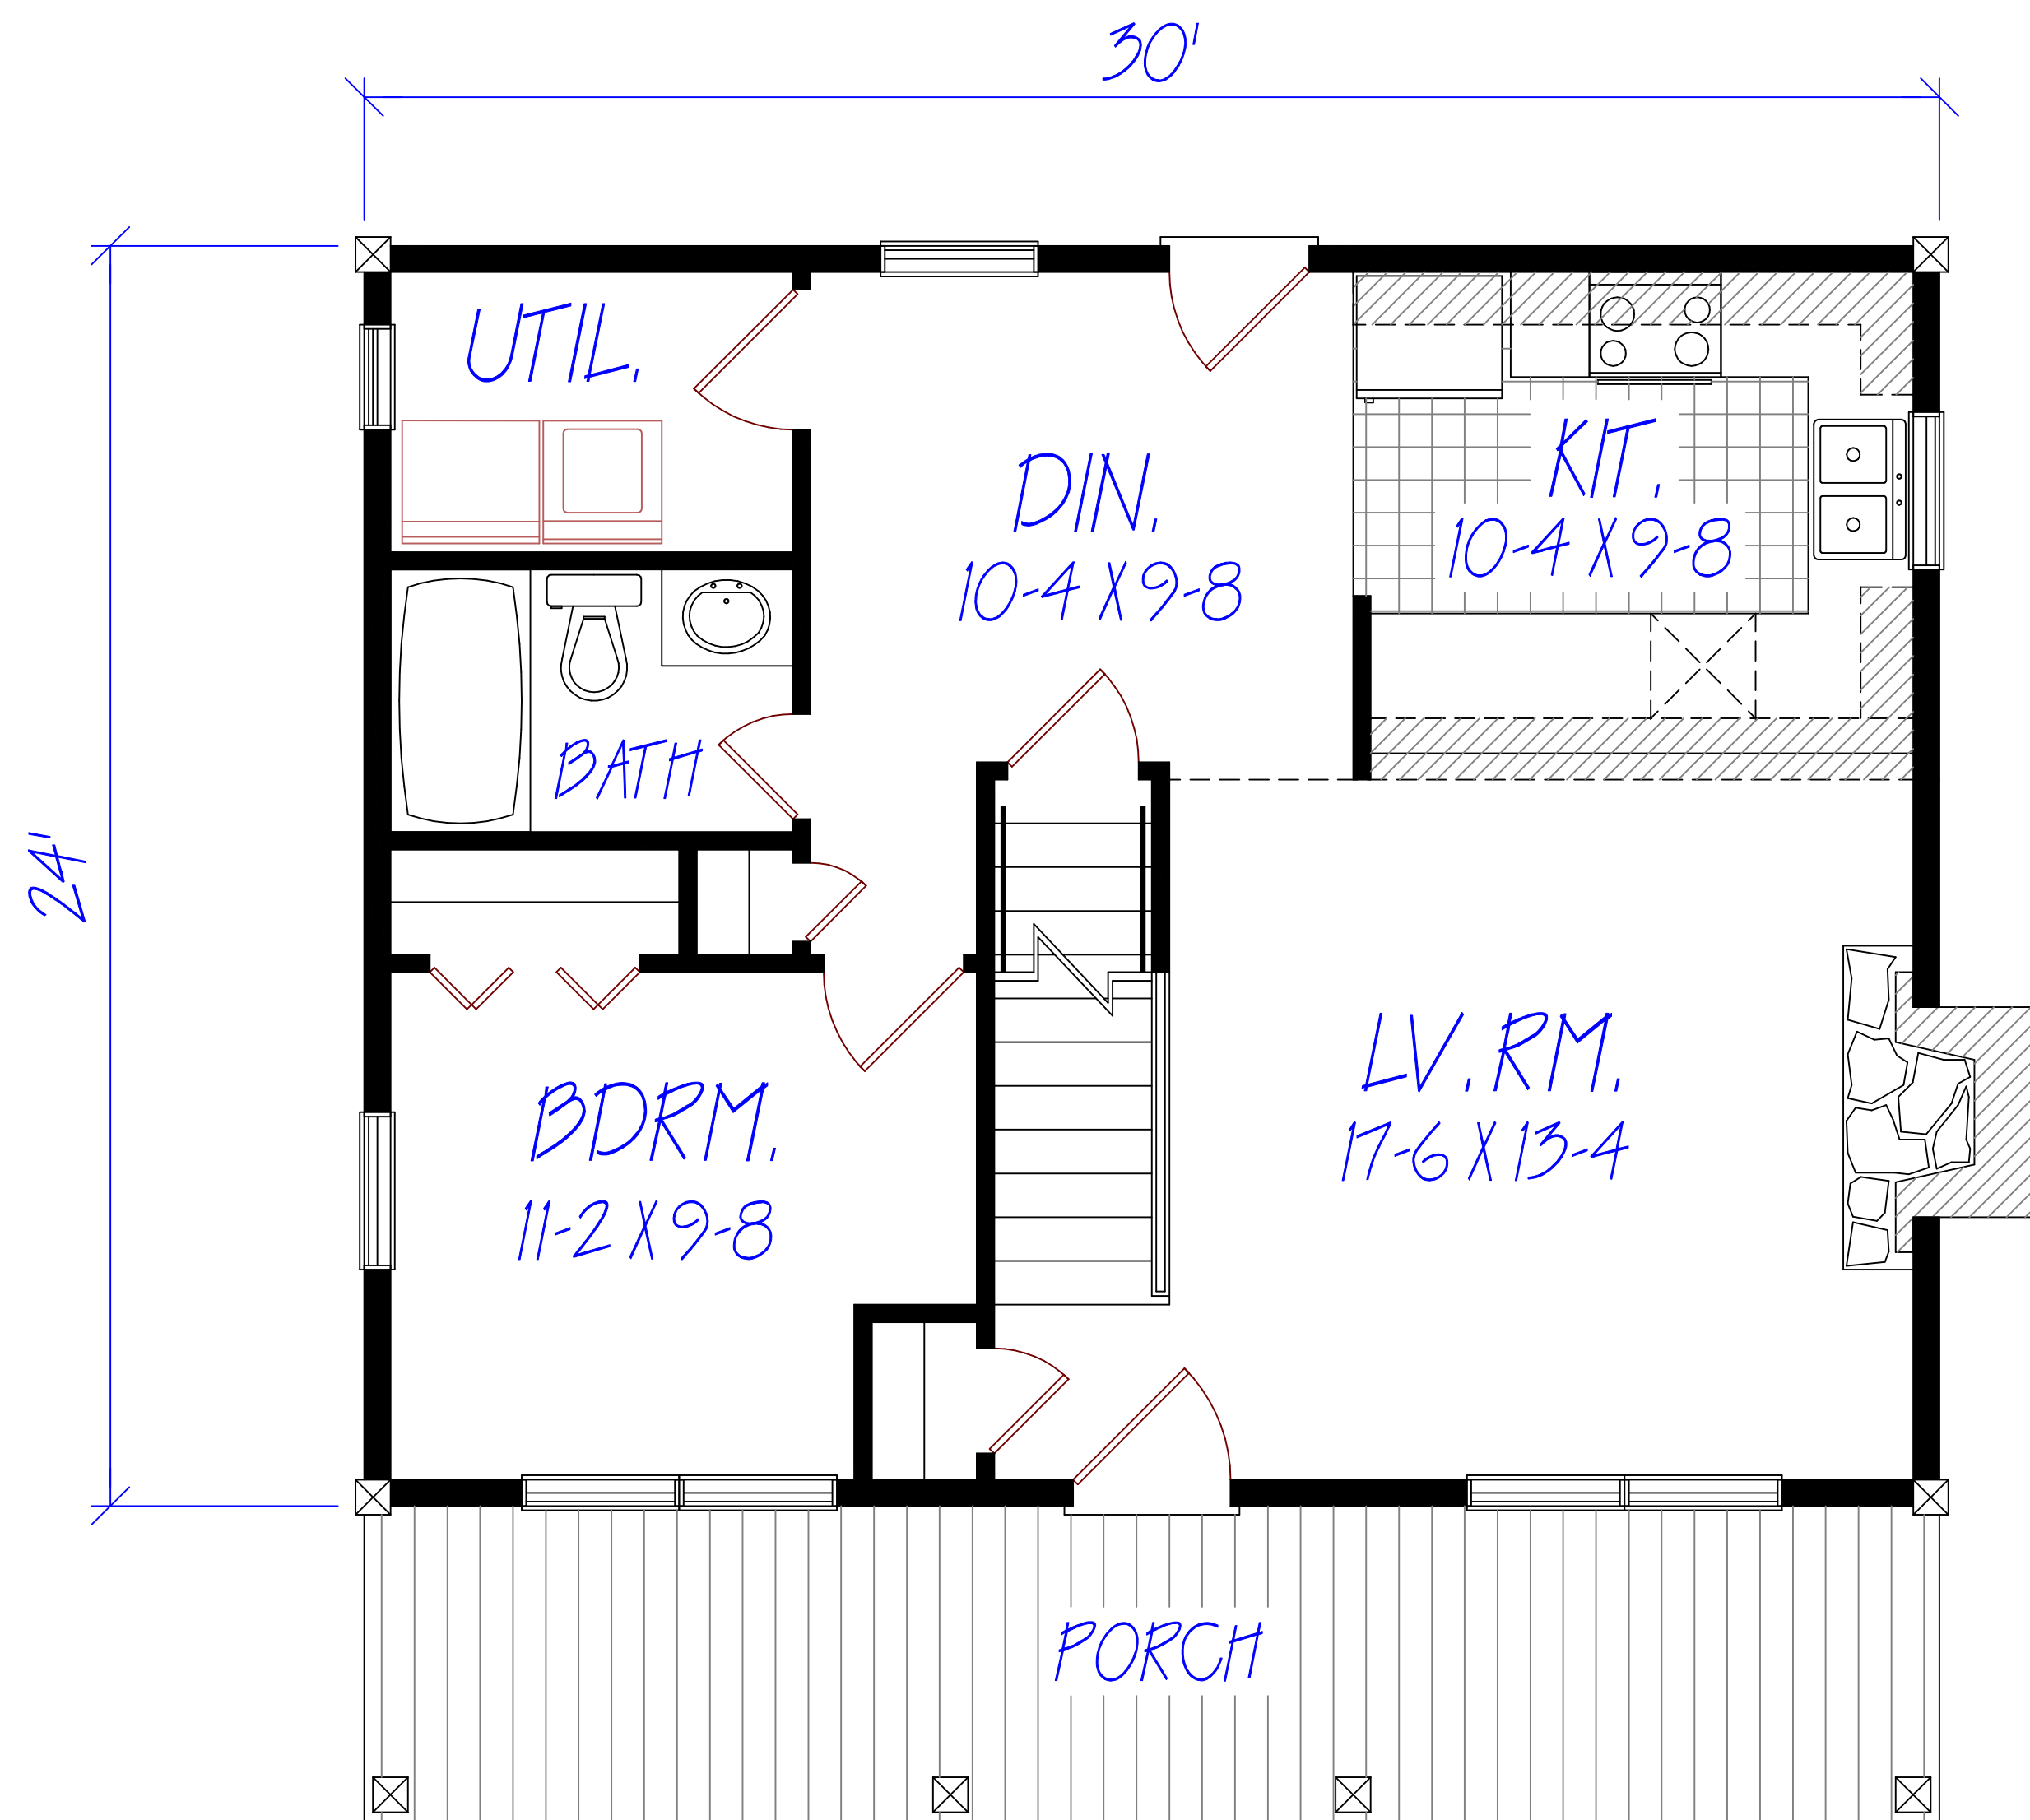

MAIN FLOOR PLAN
NOT TO SCALE

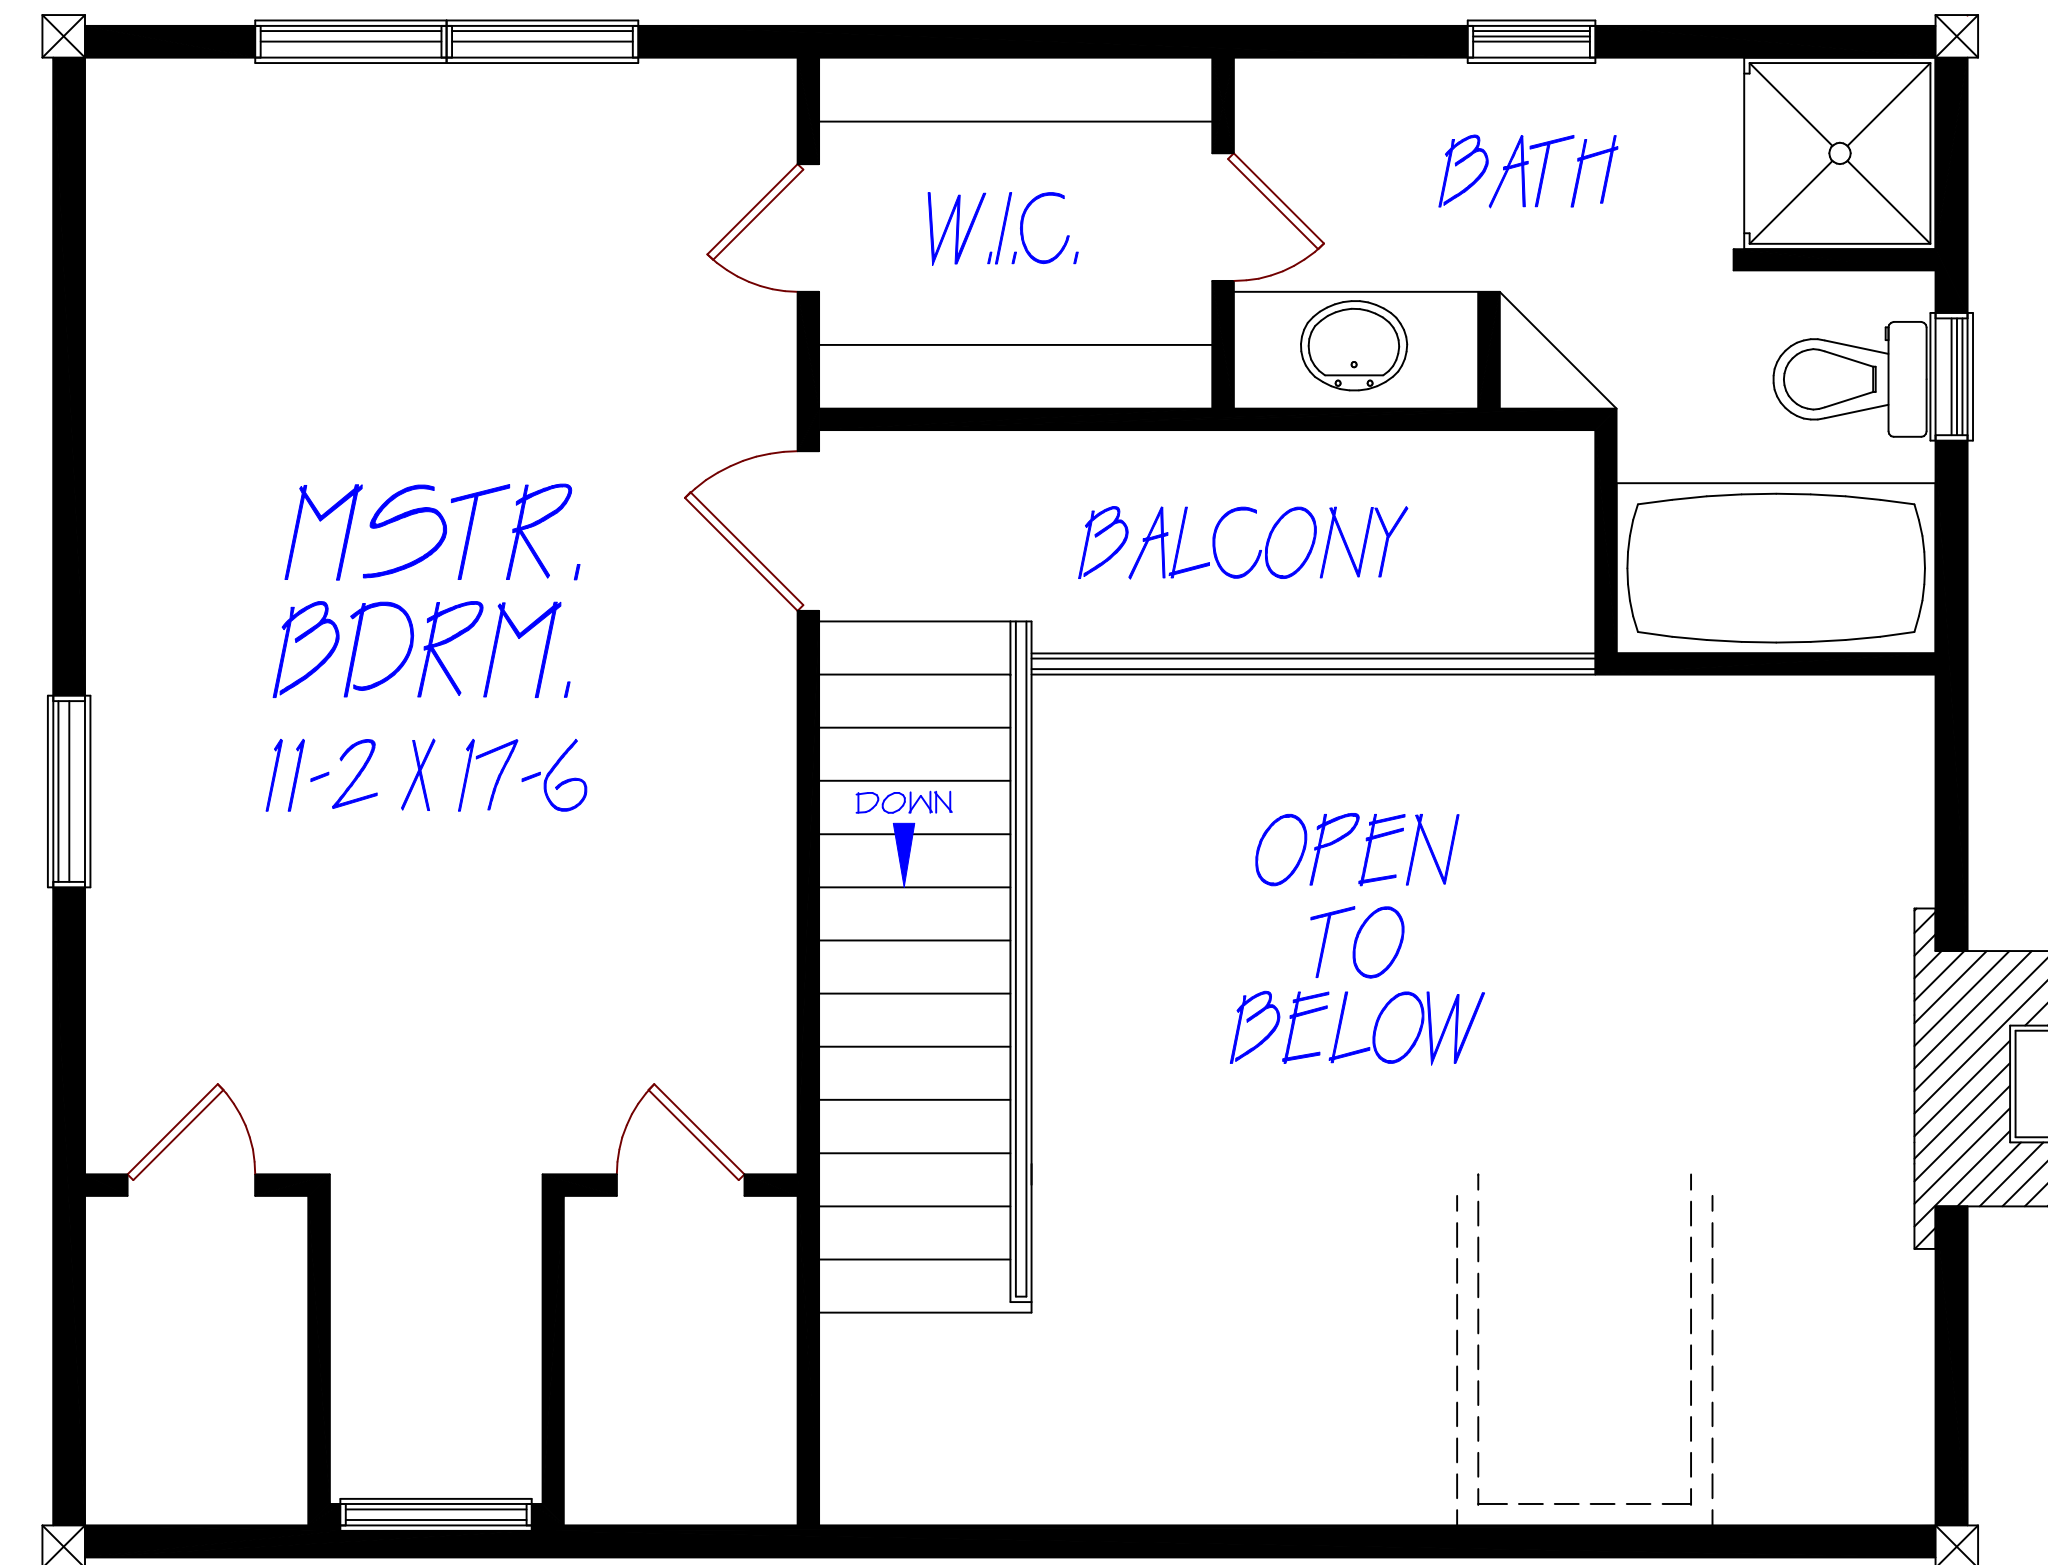

LOFT FLOOR PLAN
NOT TO SCALE

NOTE:
THIS PLAN WAS CREATED FOR A BASEMENT, BUT CAN BE
ALTERED TO ACCOMODATE A SLAB OR FOUNDATION

MAIN FLOOR HEATED SQ. FT. = 720
LOFT HEATED SQ. FT. = 425
TOTAL HEATED SQUARE FEET = 1145

T and T Plan Service

541 County Road 130
Athens TN 37303
(423) 381-4671

PLAN #1145

SHEET:
STUDY