


PLAN #1332

NOTE:
THIS PLAN WAS CREATED FOR A SLAB OR FOUNDATION,
BUT CAN BE ALTERED TO ACCOMODATE A BASEMENT

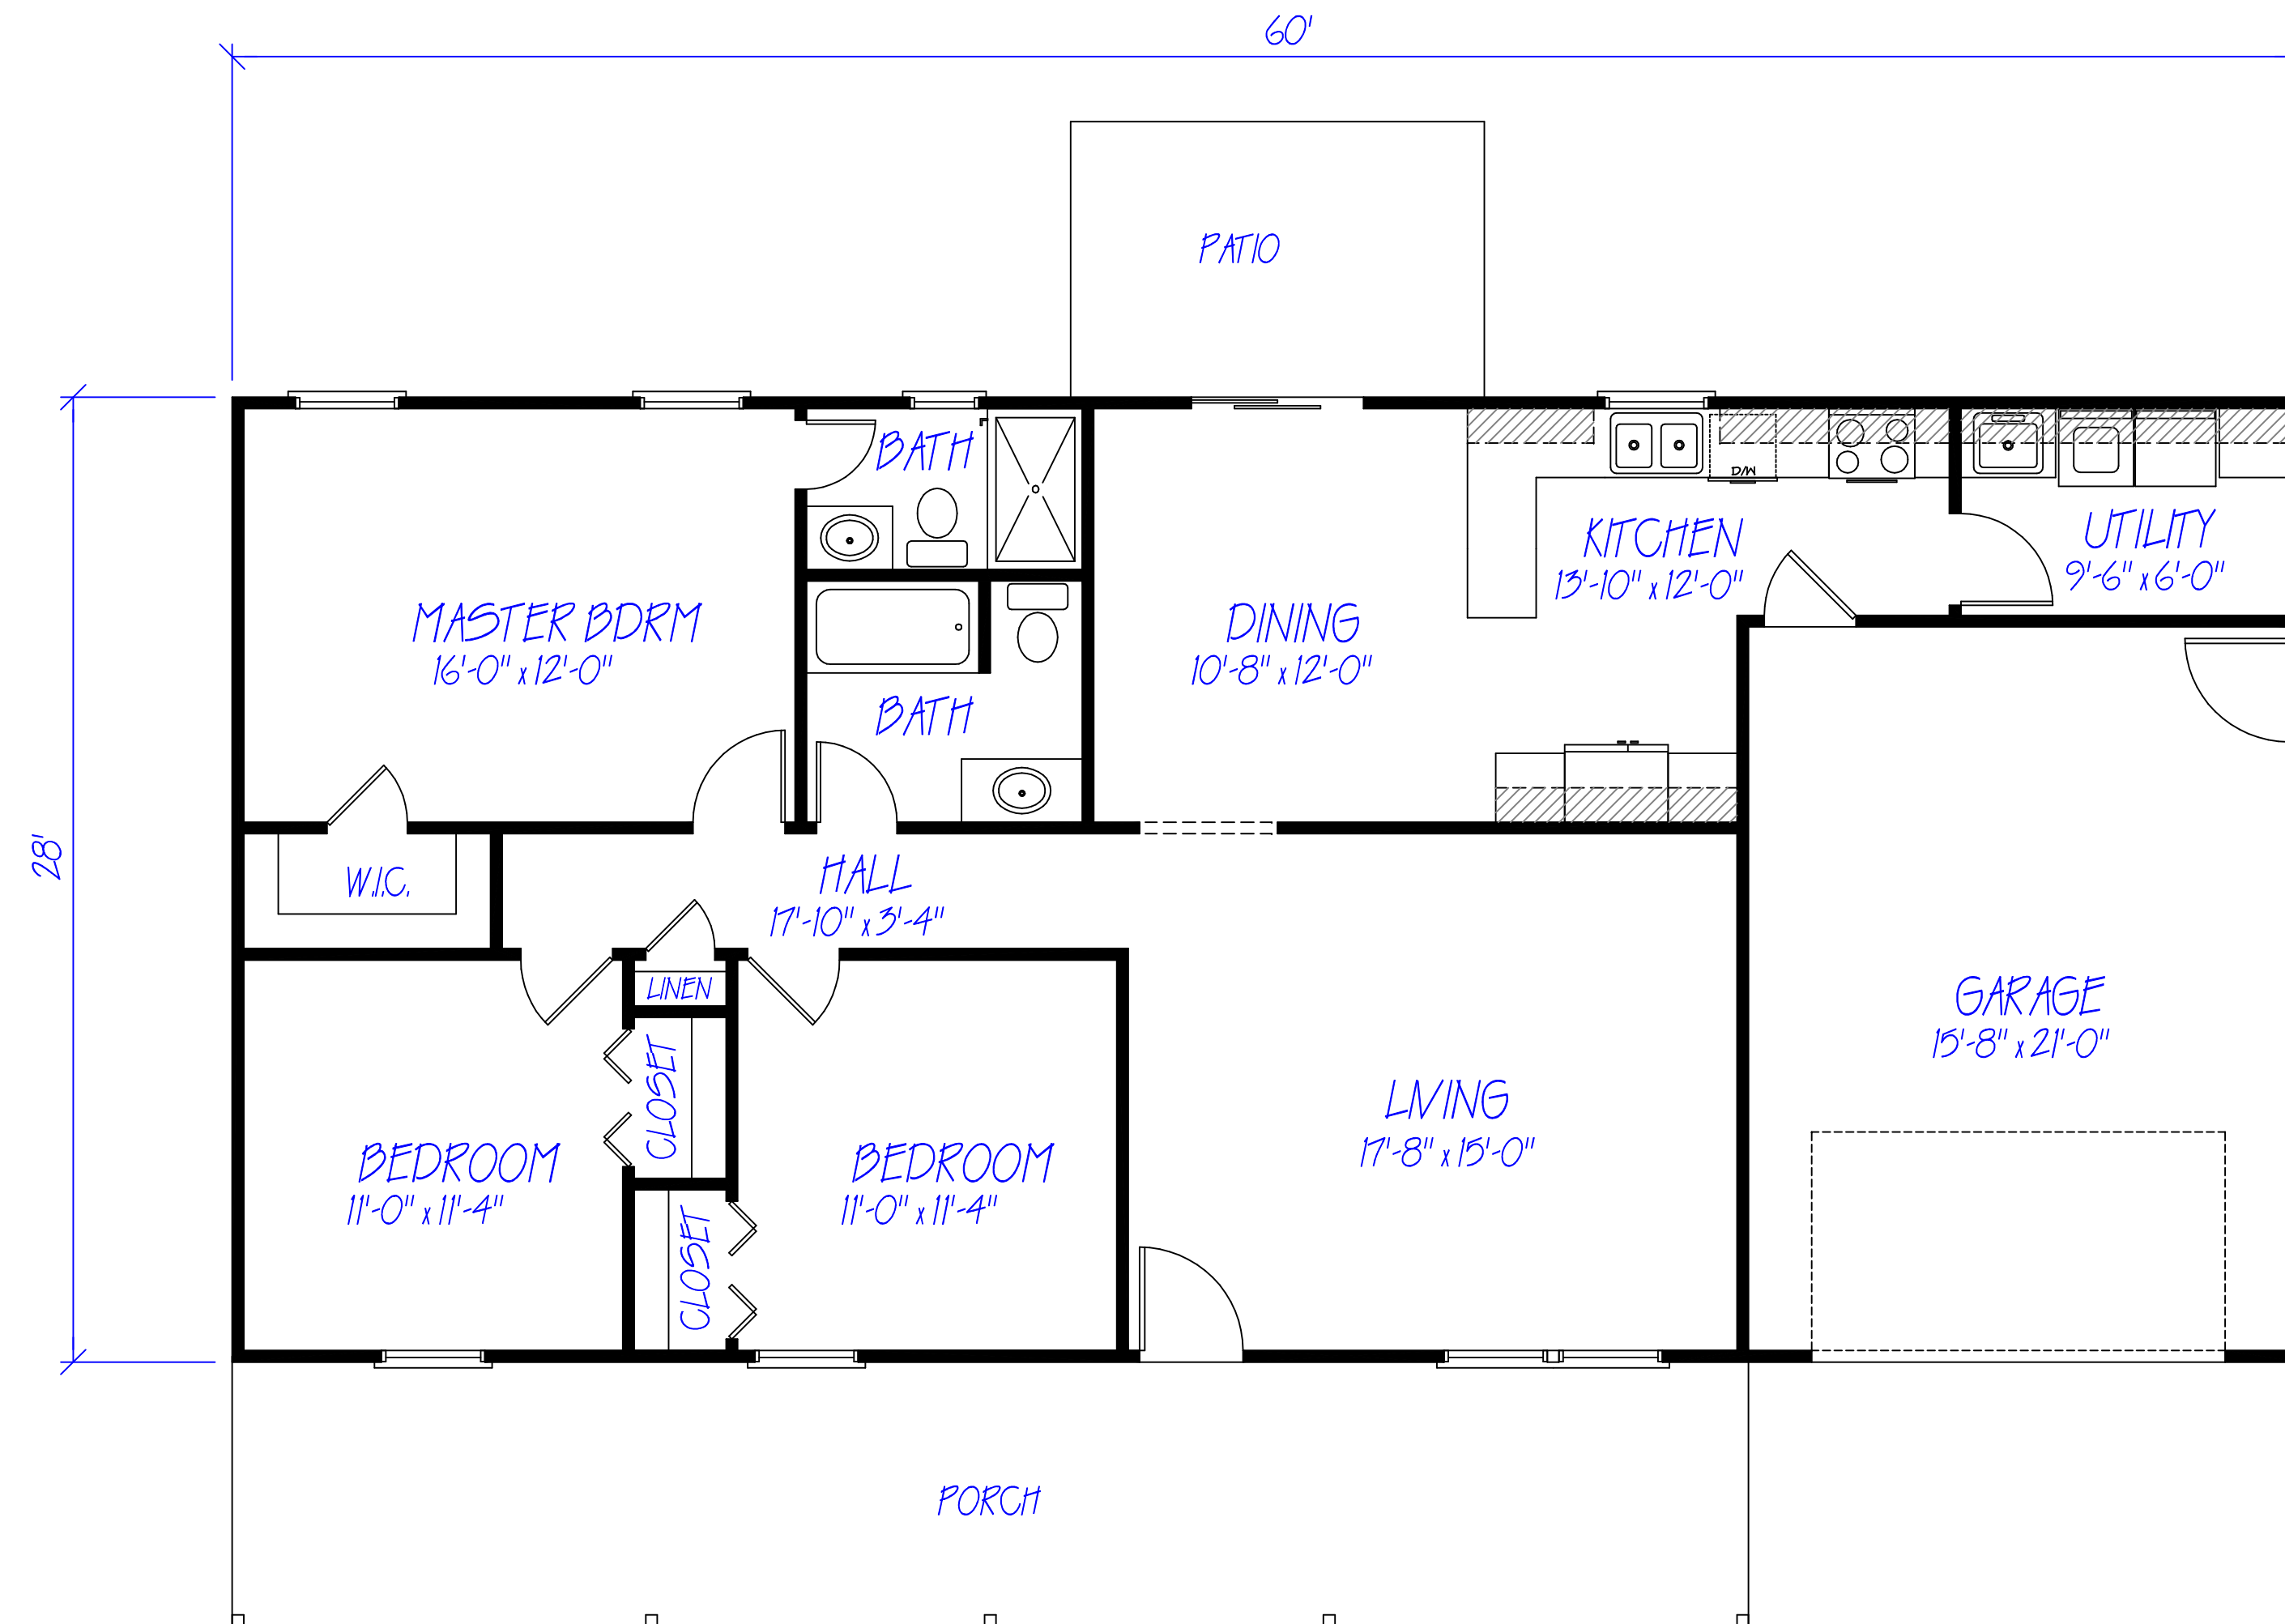

FIRST FLOOR PLAN

NOT TO SCALE



FRONT ELEVATION

NOT TO SCALE