



PLAN #1639


NOTE:
THIS PLAN WAS CREATED FOR A BASEMENT, BUT CAN BE
ALTERED TO ACCOMODATE A SLAB OR FOUNDATION

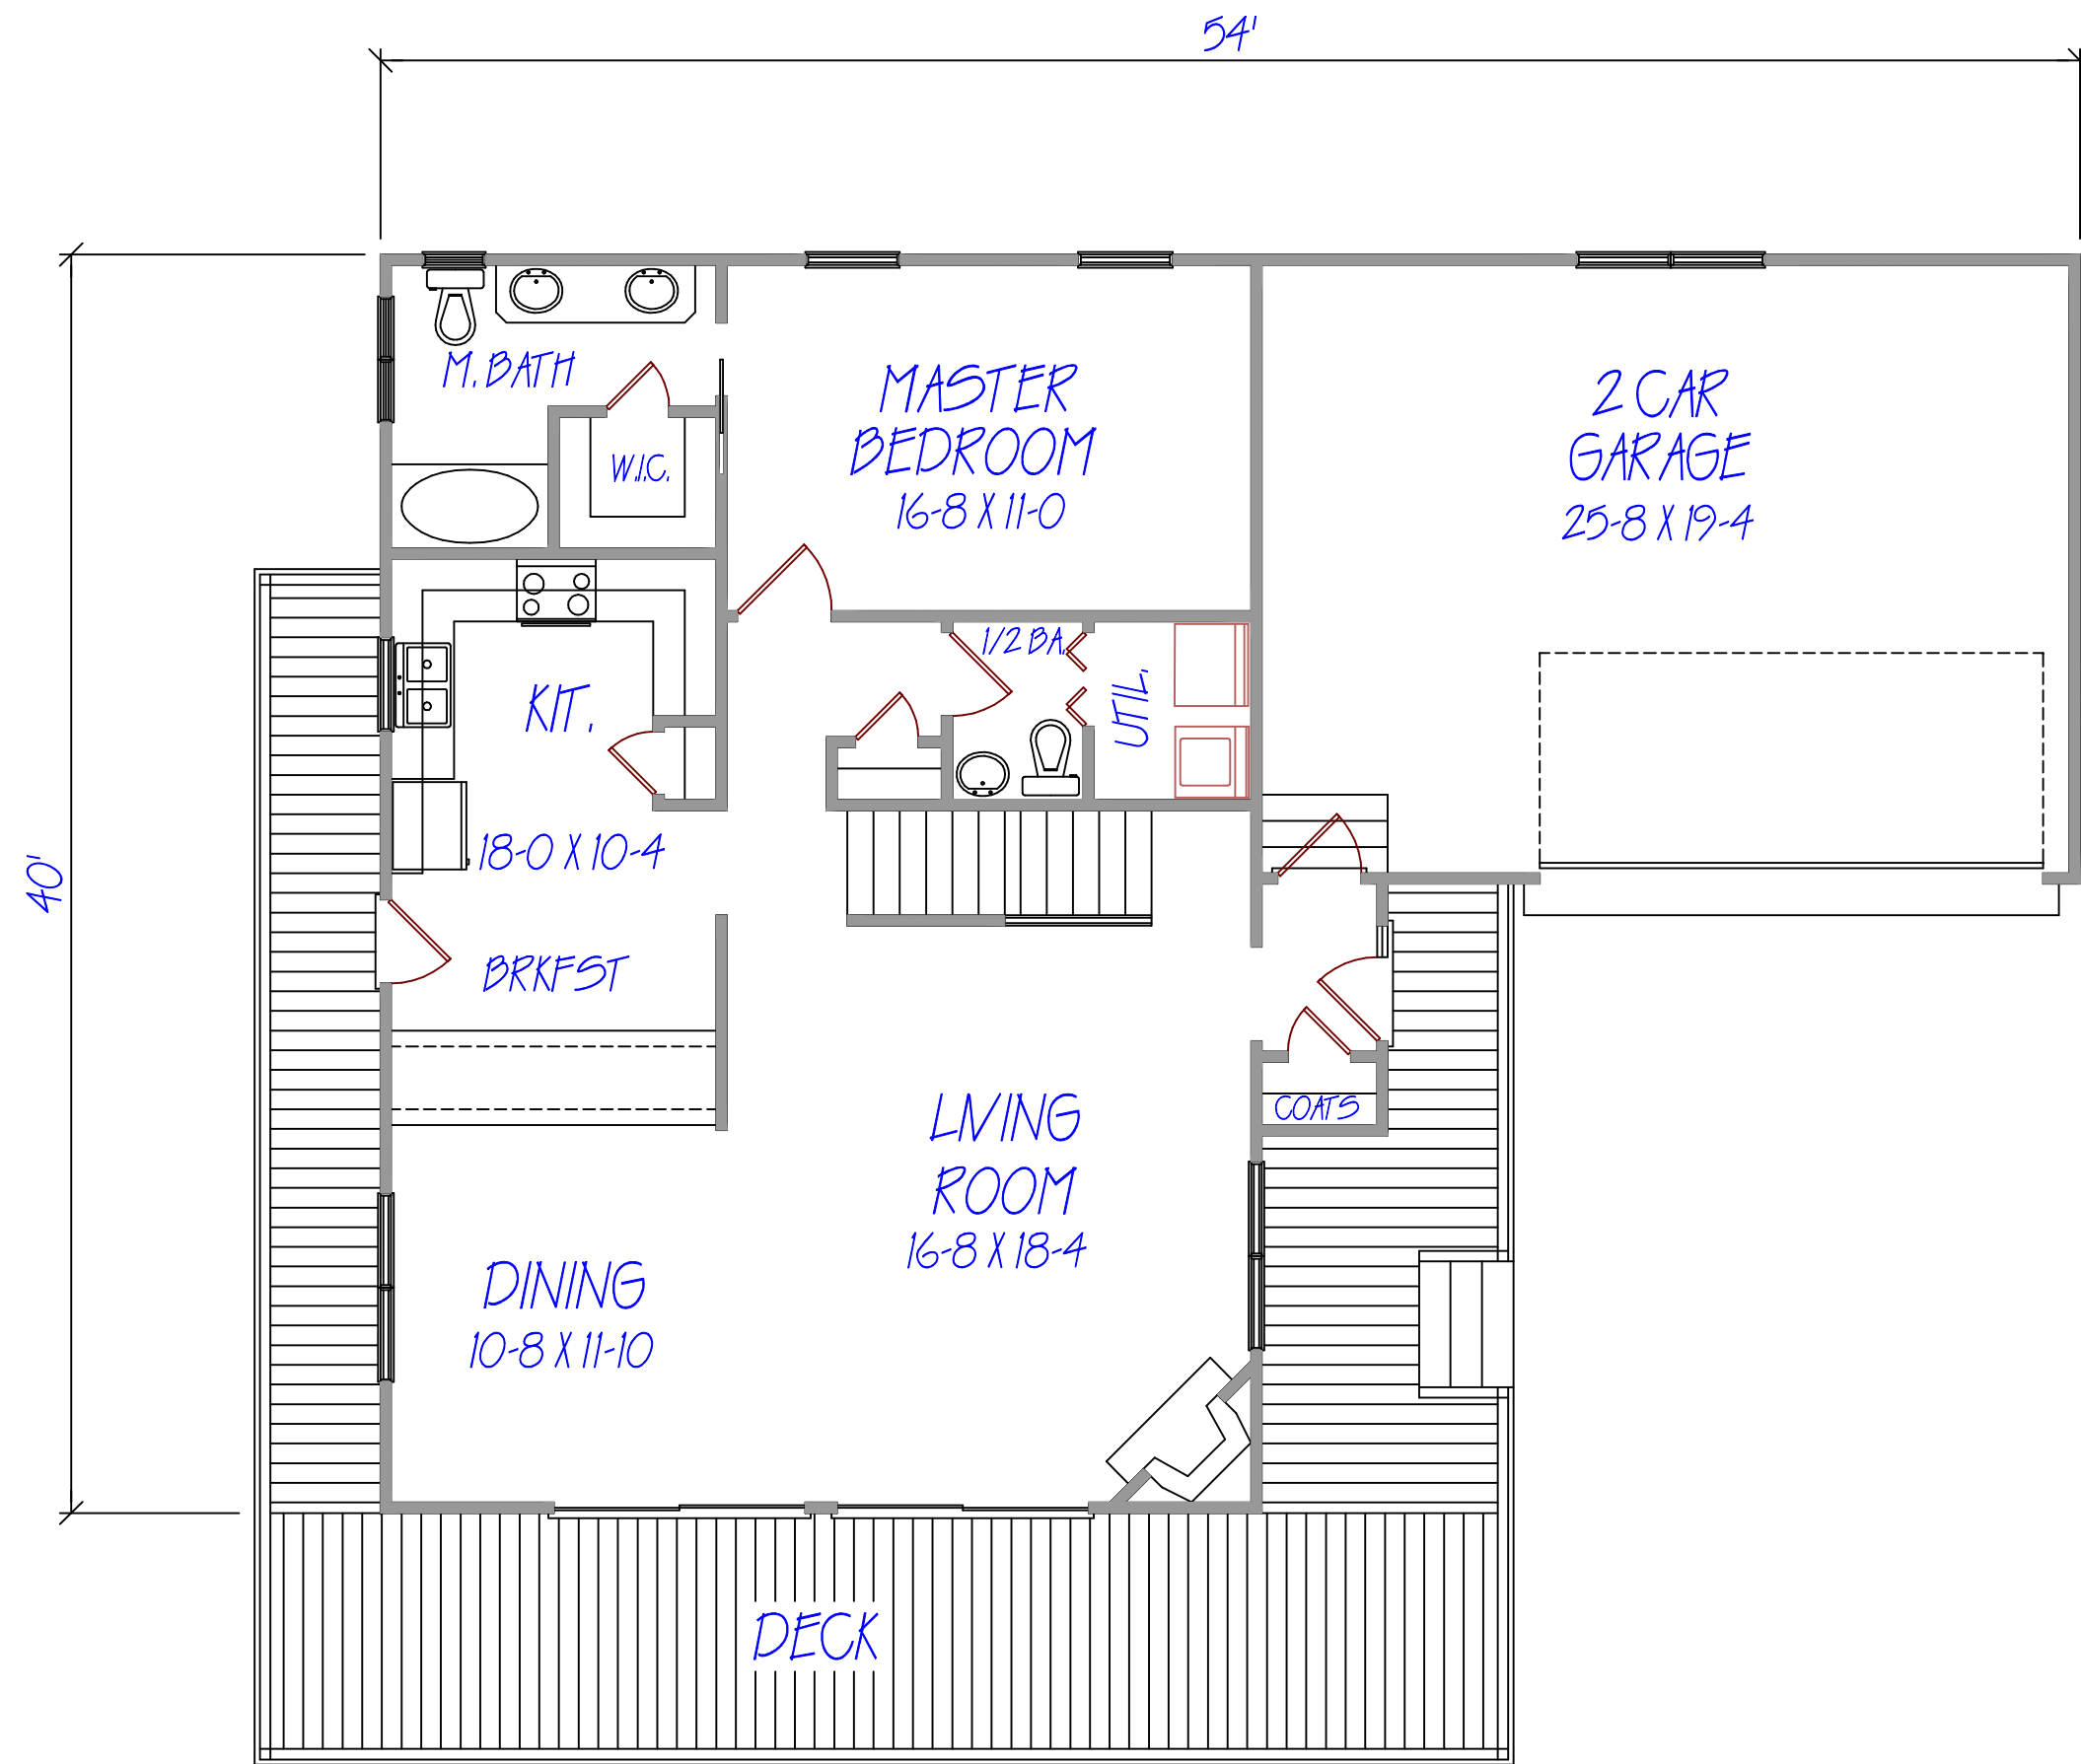


FIRST FLOOR PLAN
NOT TO SCALE

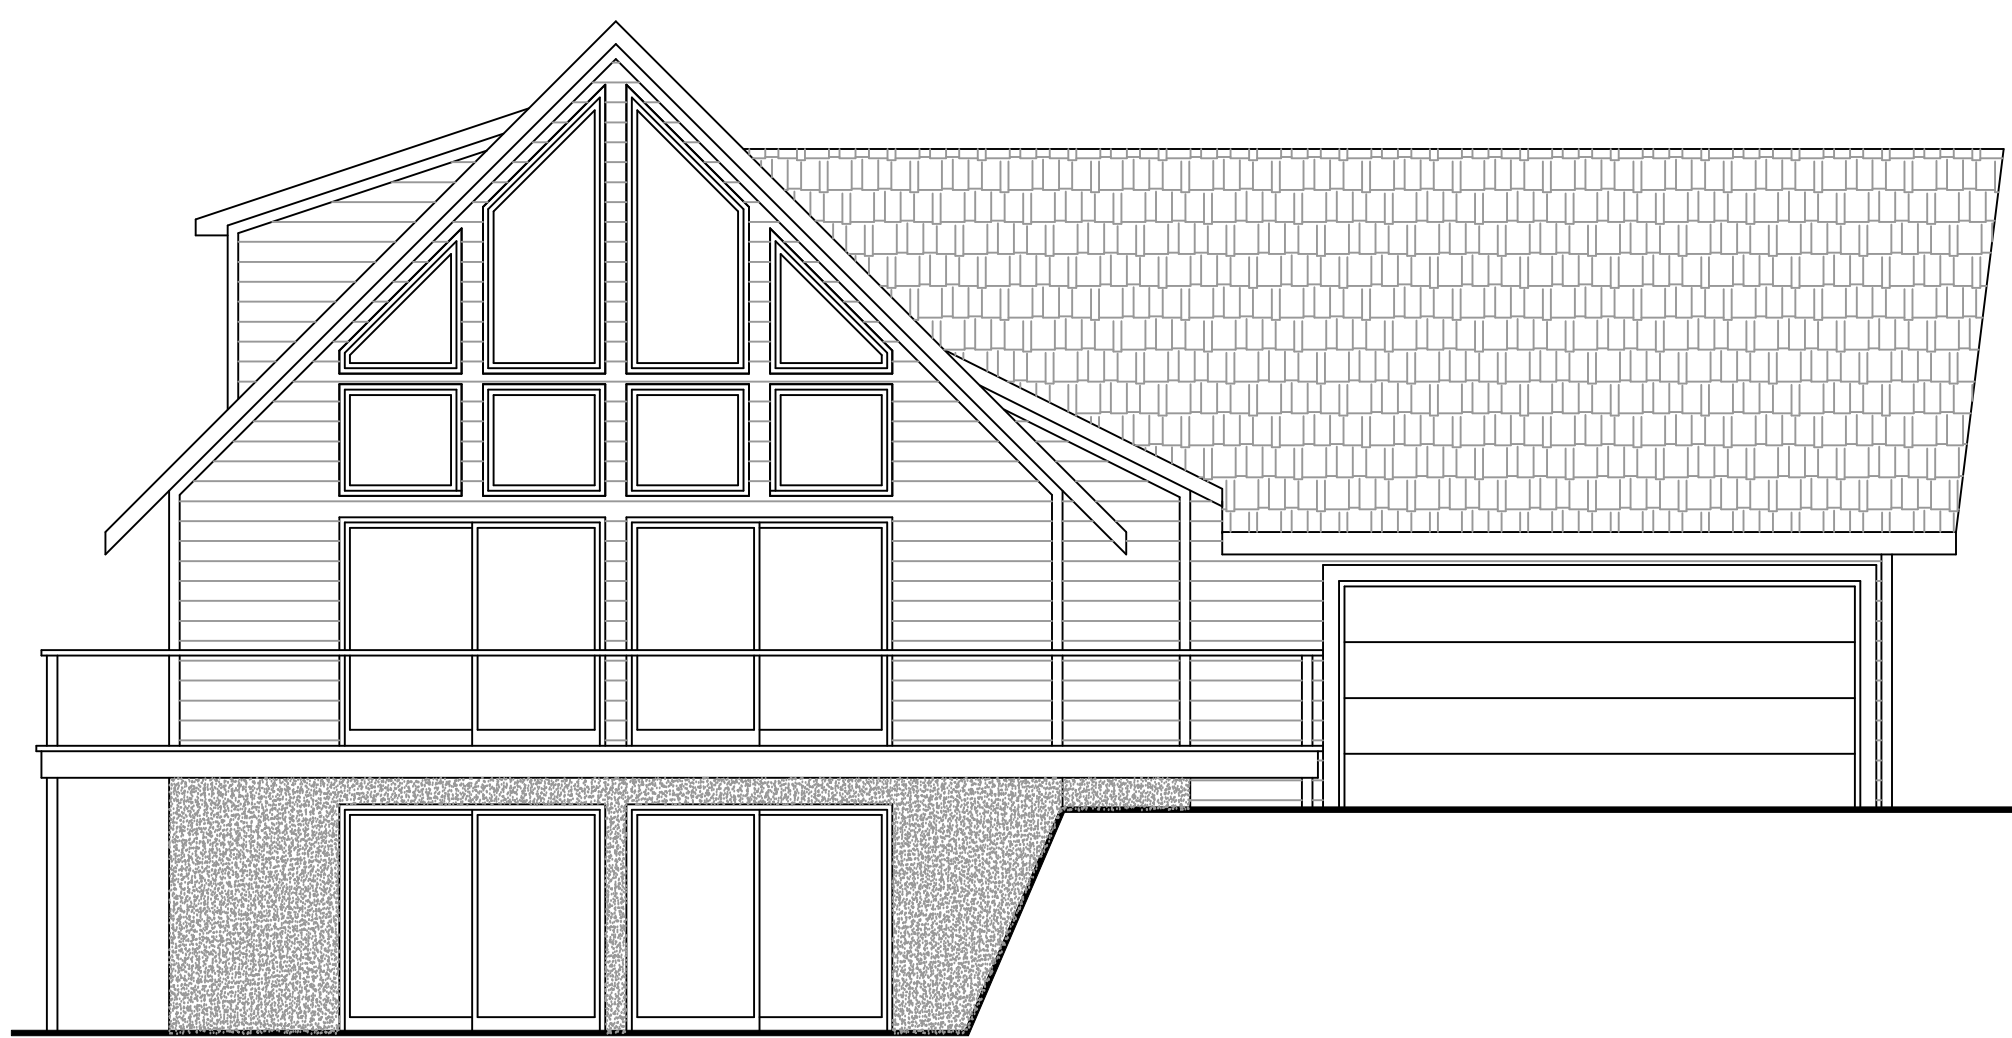

FRONT ELEVATION
NOT TO SCALE

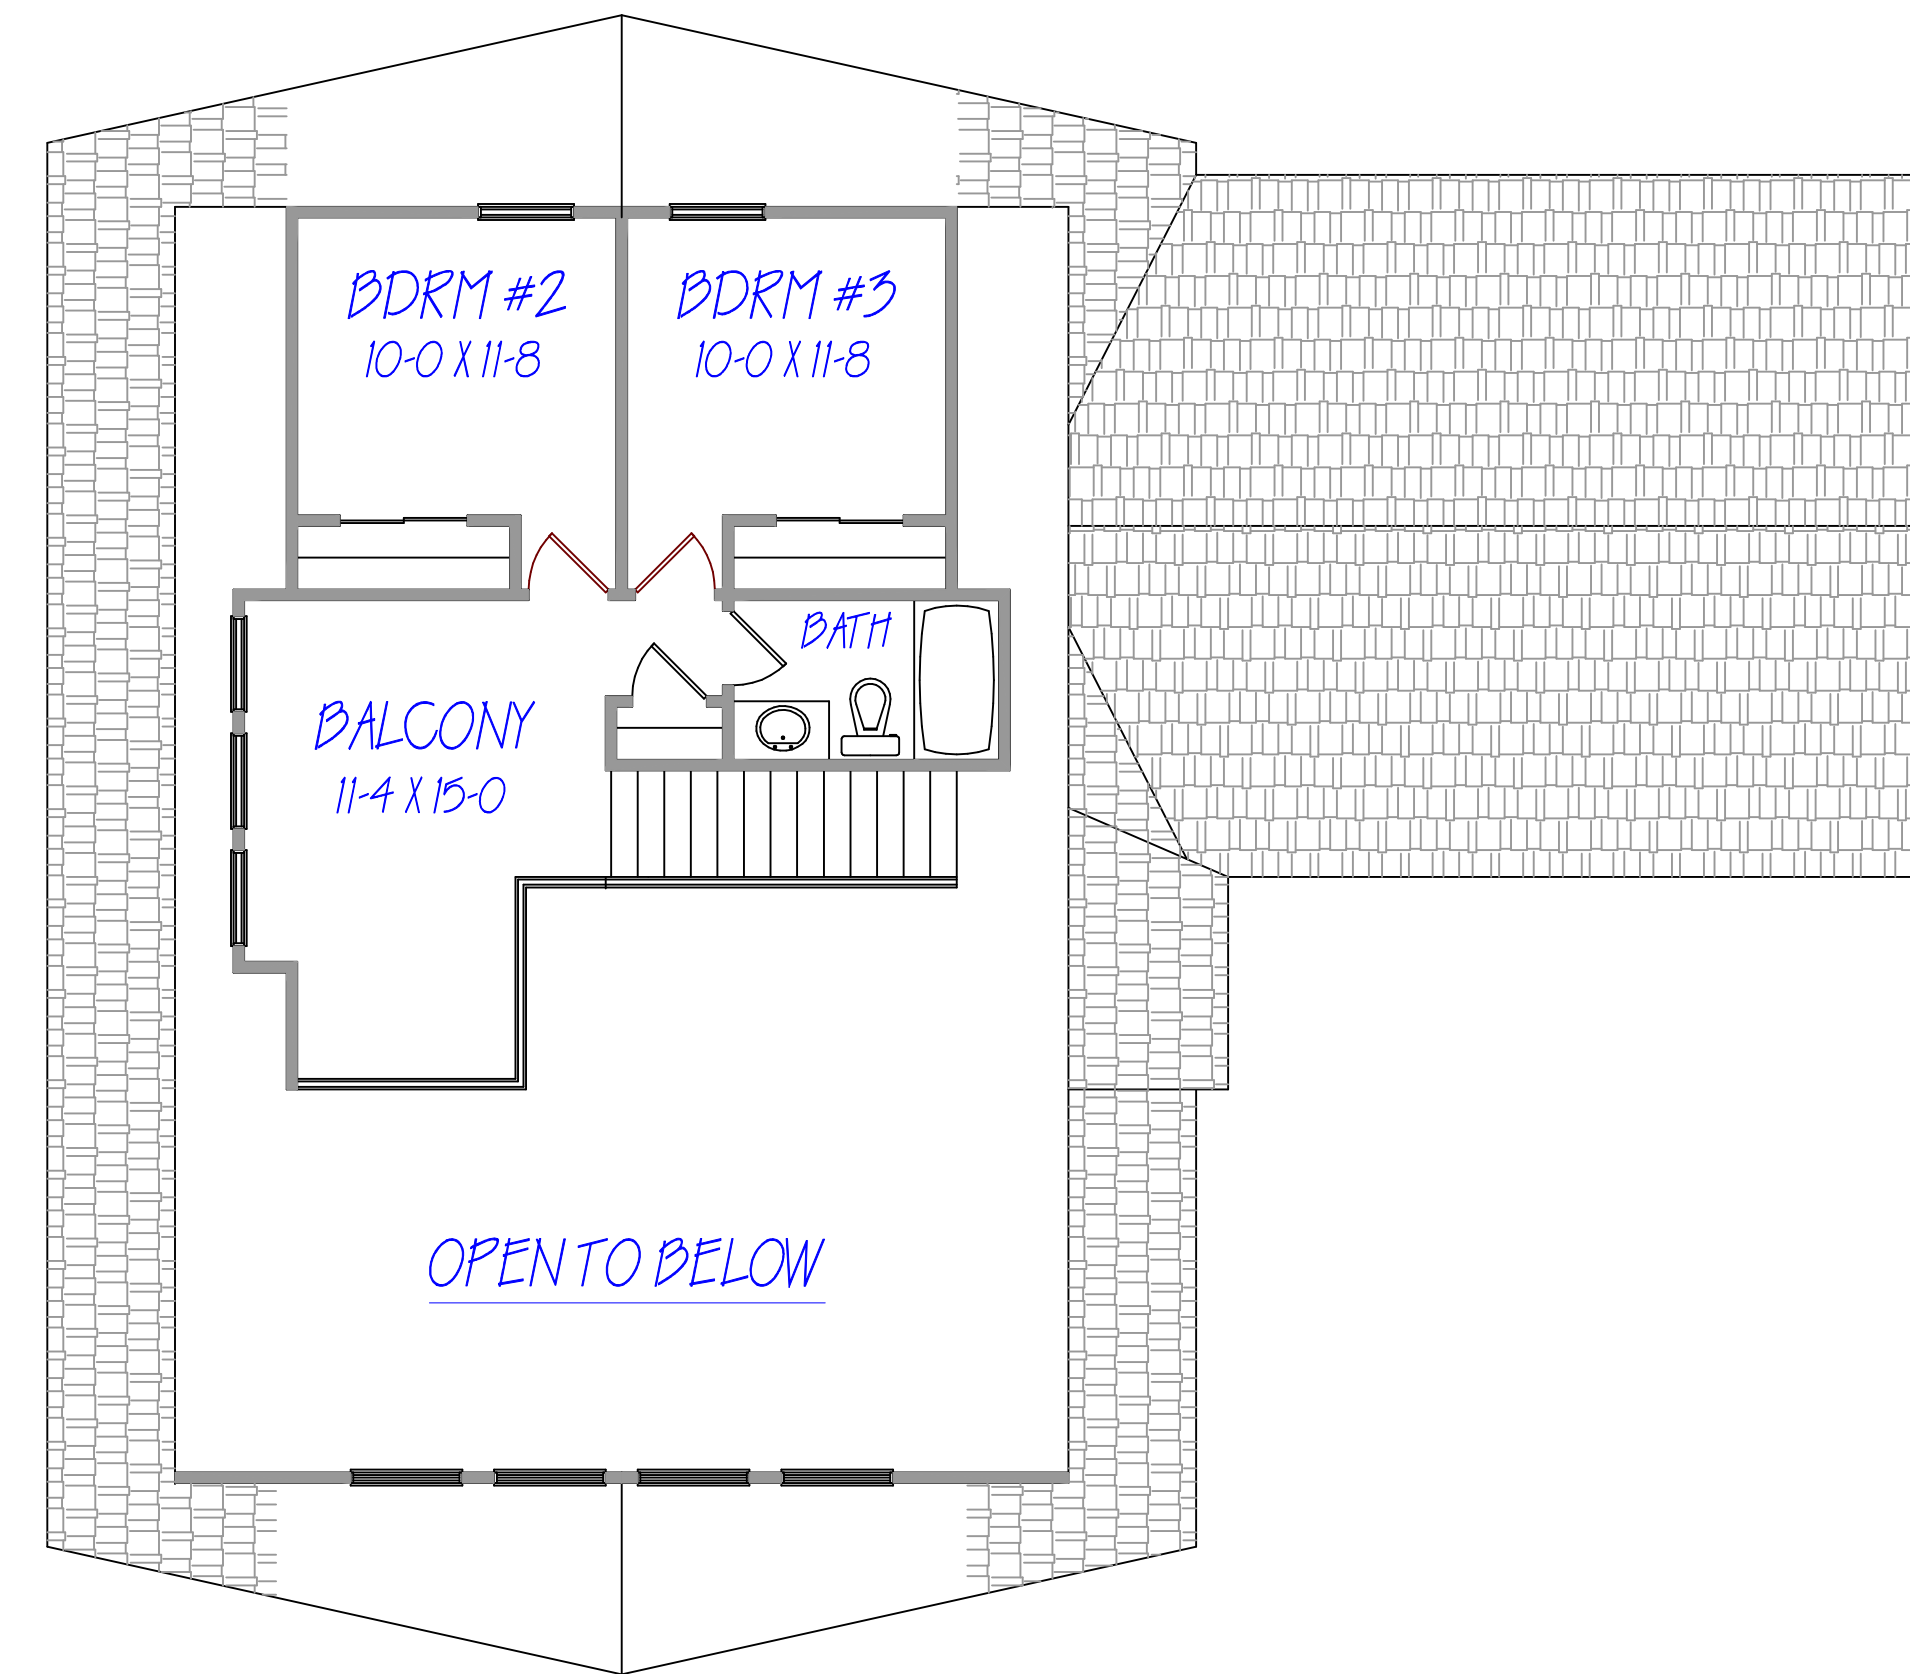

SECOND FLOOR PLAN
NOT TO SCALE

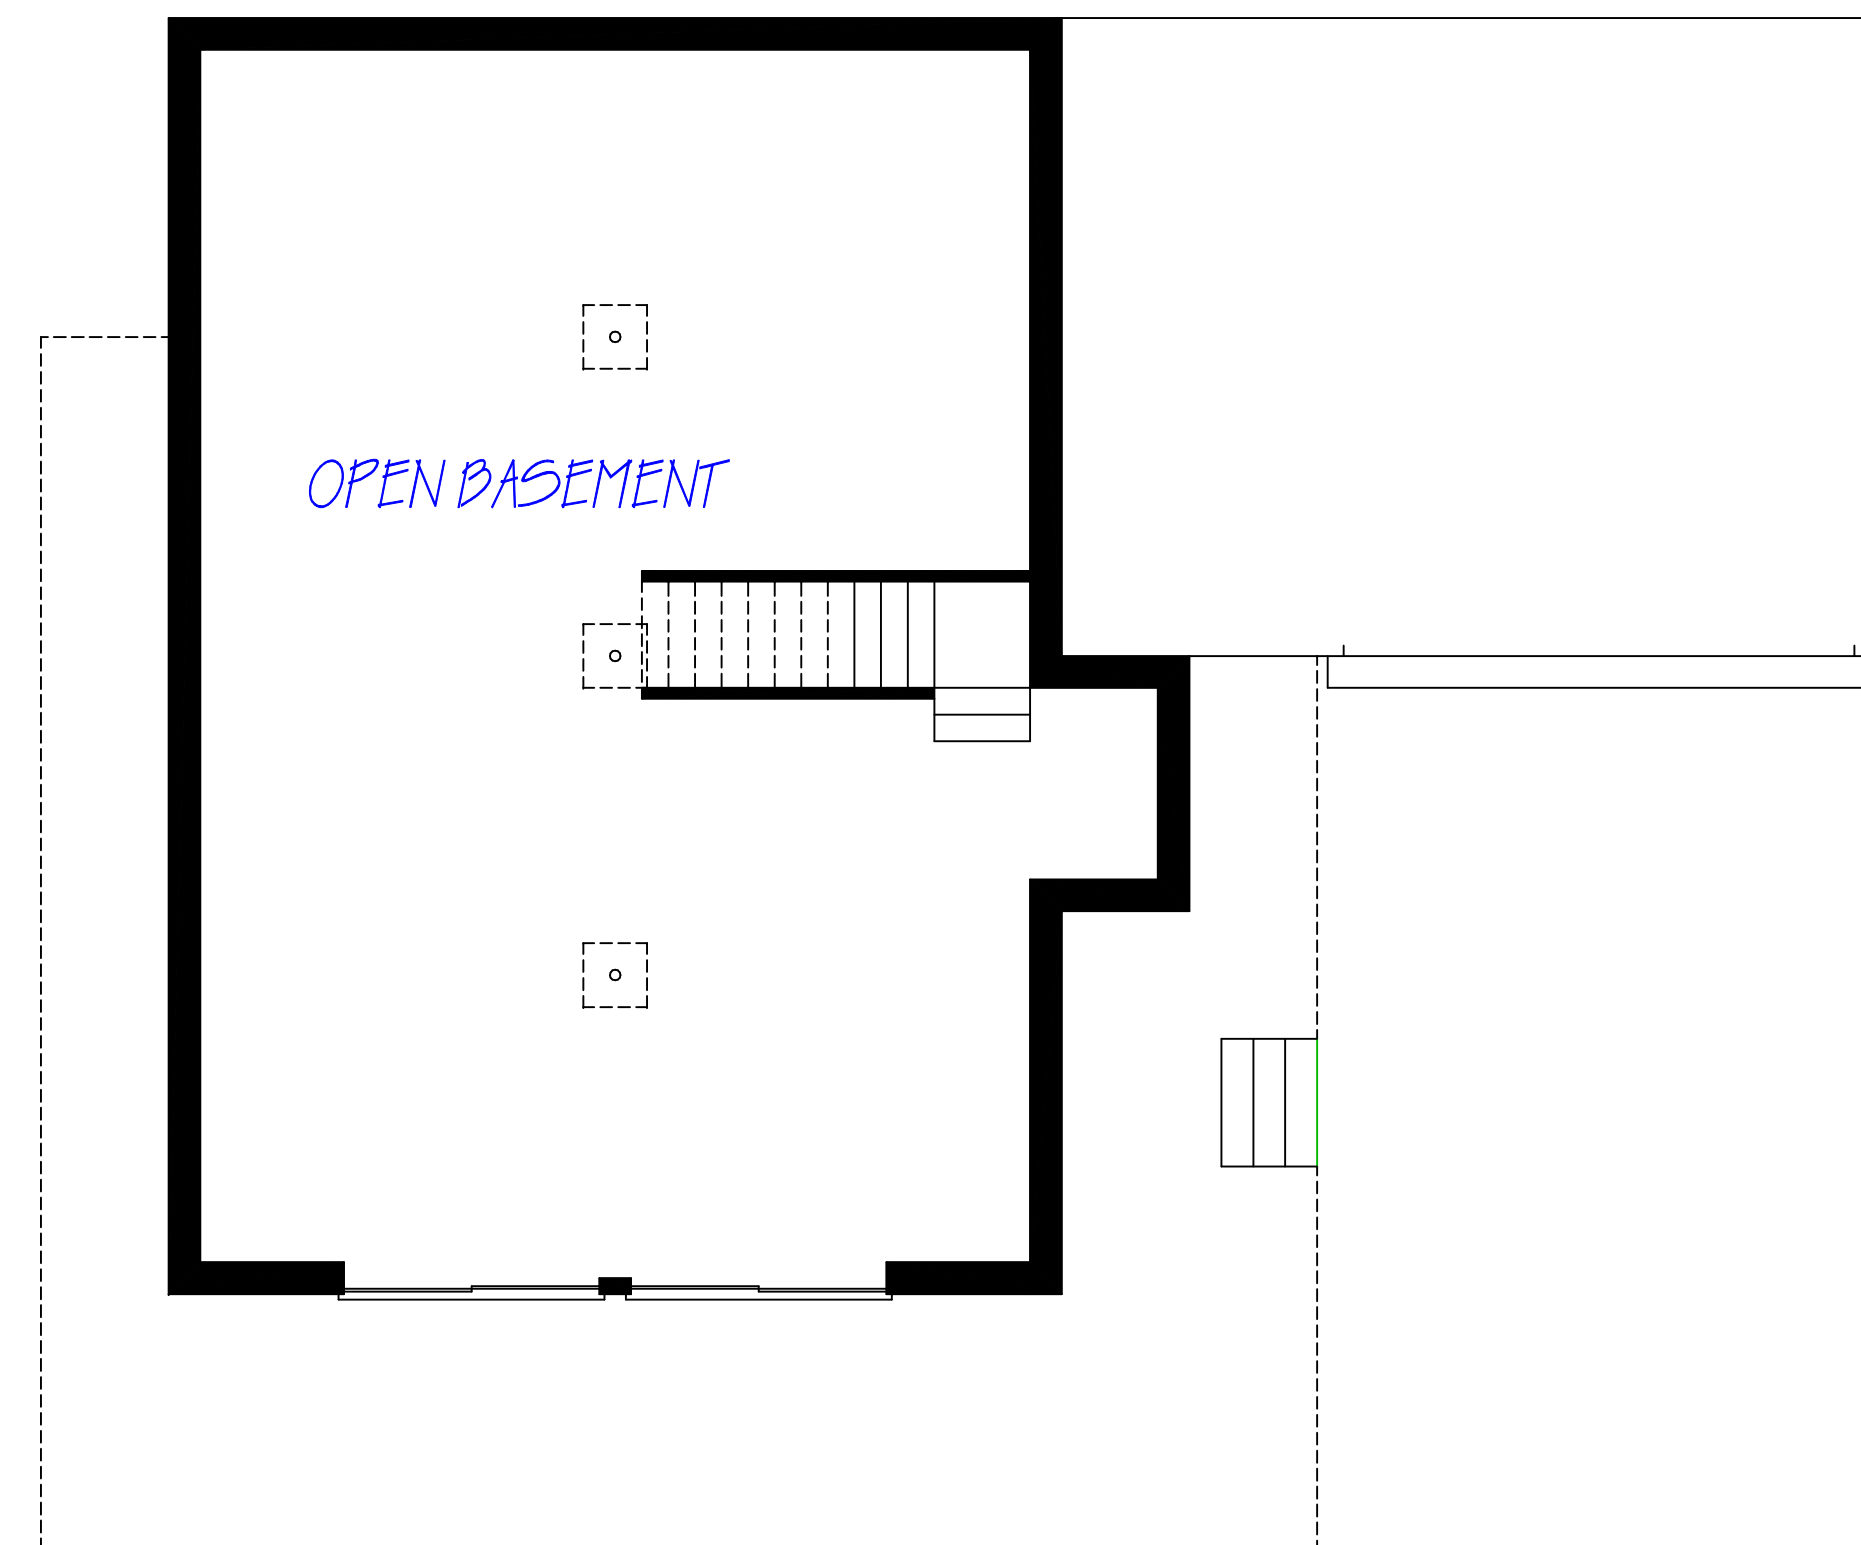

BASEMENT PLAN
NOT TO SCALE

FIRST FLOOR HEATED SQ. FT. = 1154
SECOND FLOOR HEATED SQ. FT. = 485
TOTAL HEATED SQUARE FEET = 1639
FIRST FLOOR 9'-0" CEILING HEIGHT
SECOND FLOOR 8'-0" CEILING HEIGHT