




NOTE:
THIS PLAN WAS CREATED FOR A SLAB OR FOUNDATION,
BUT CAN BE ALTERED TO ACCOMODATE A BASEMENT

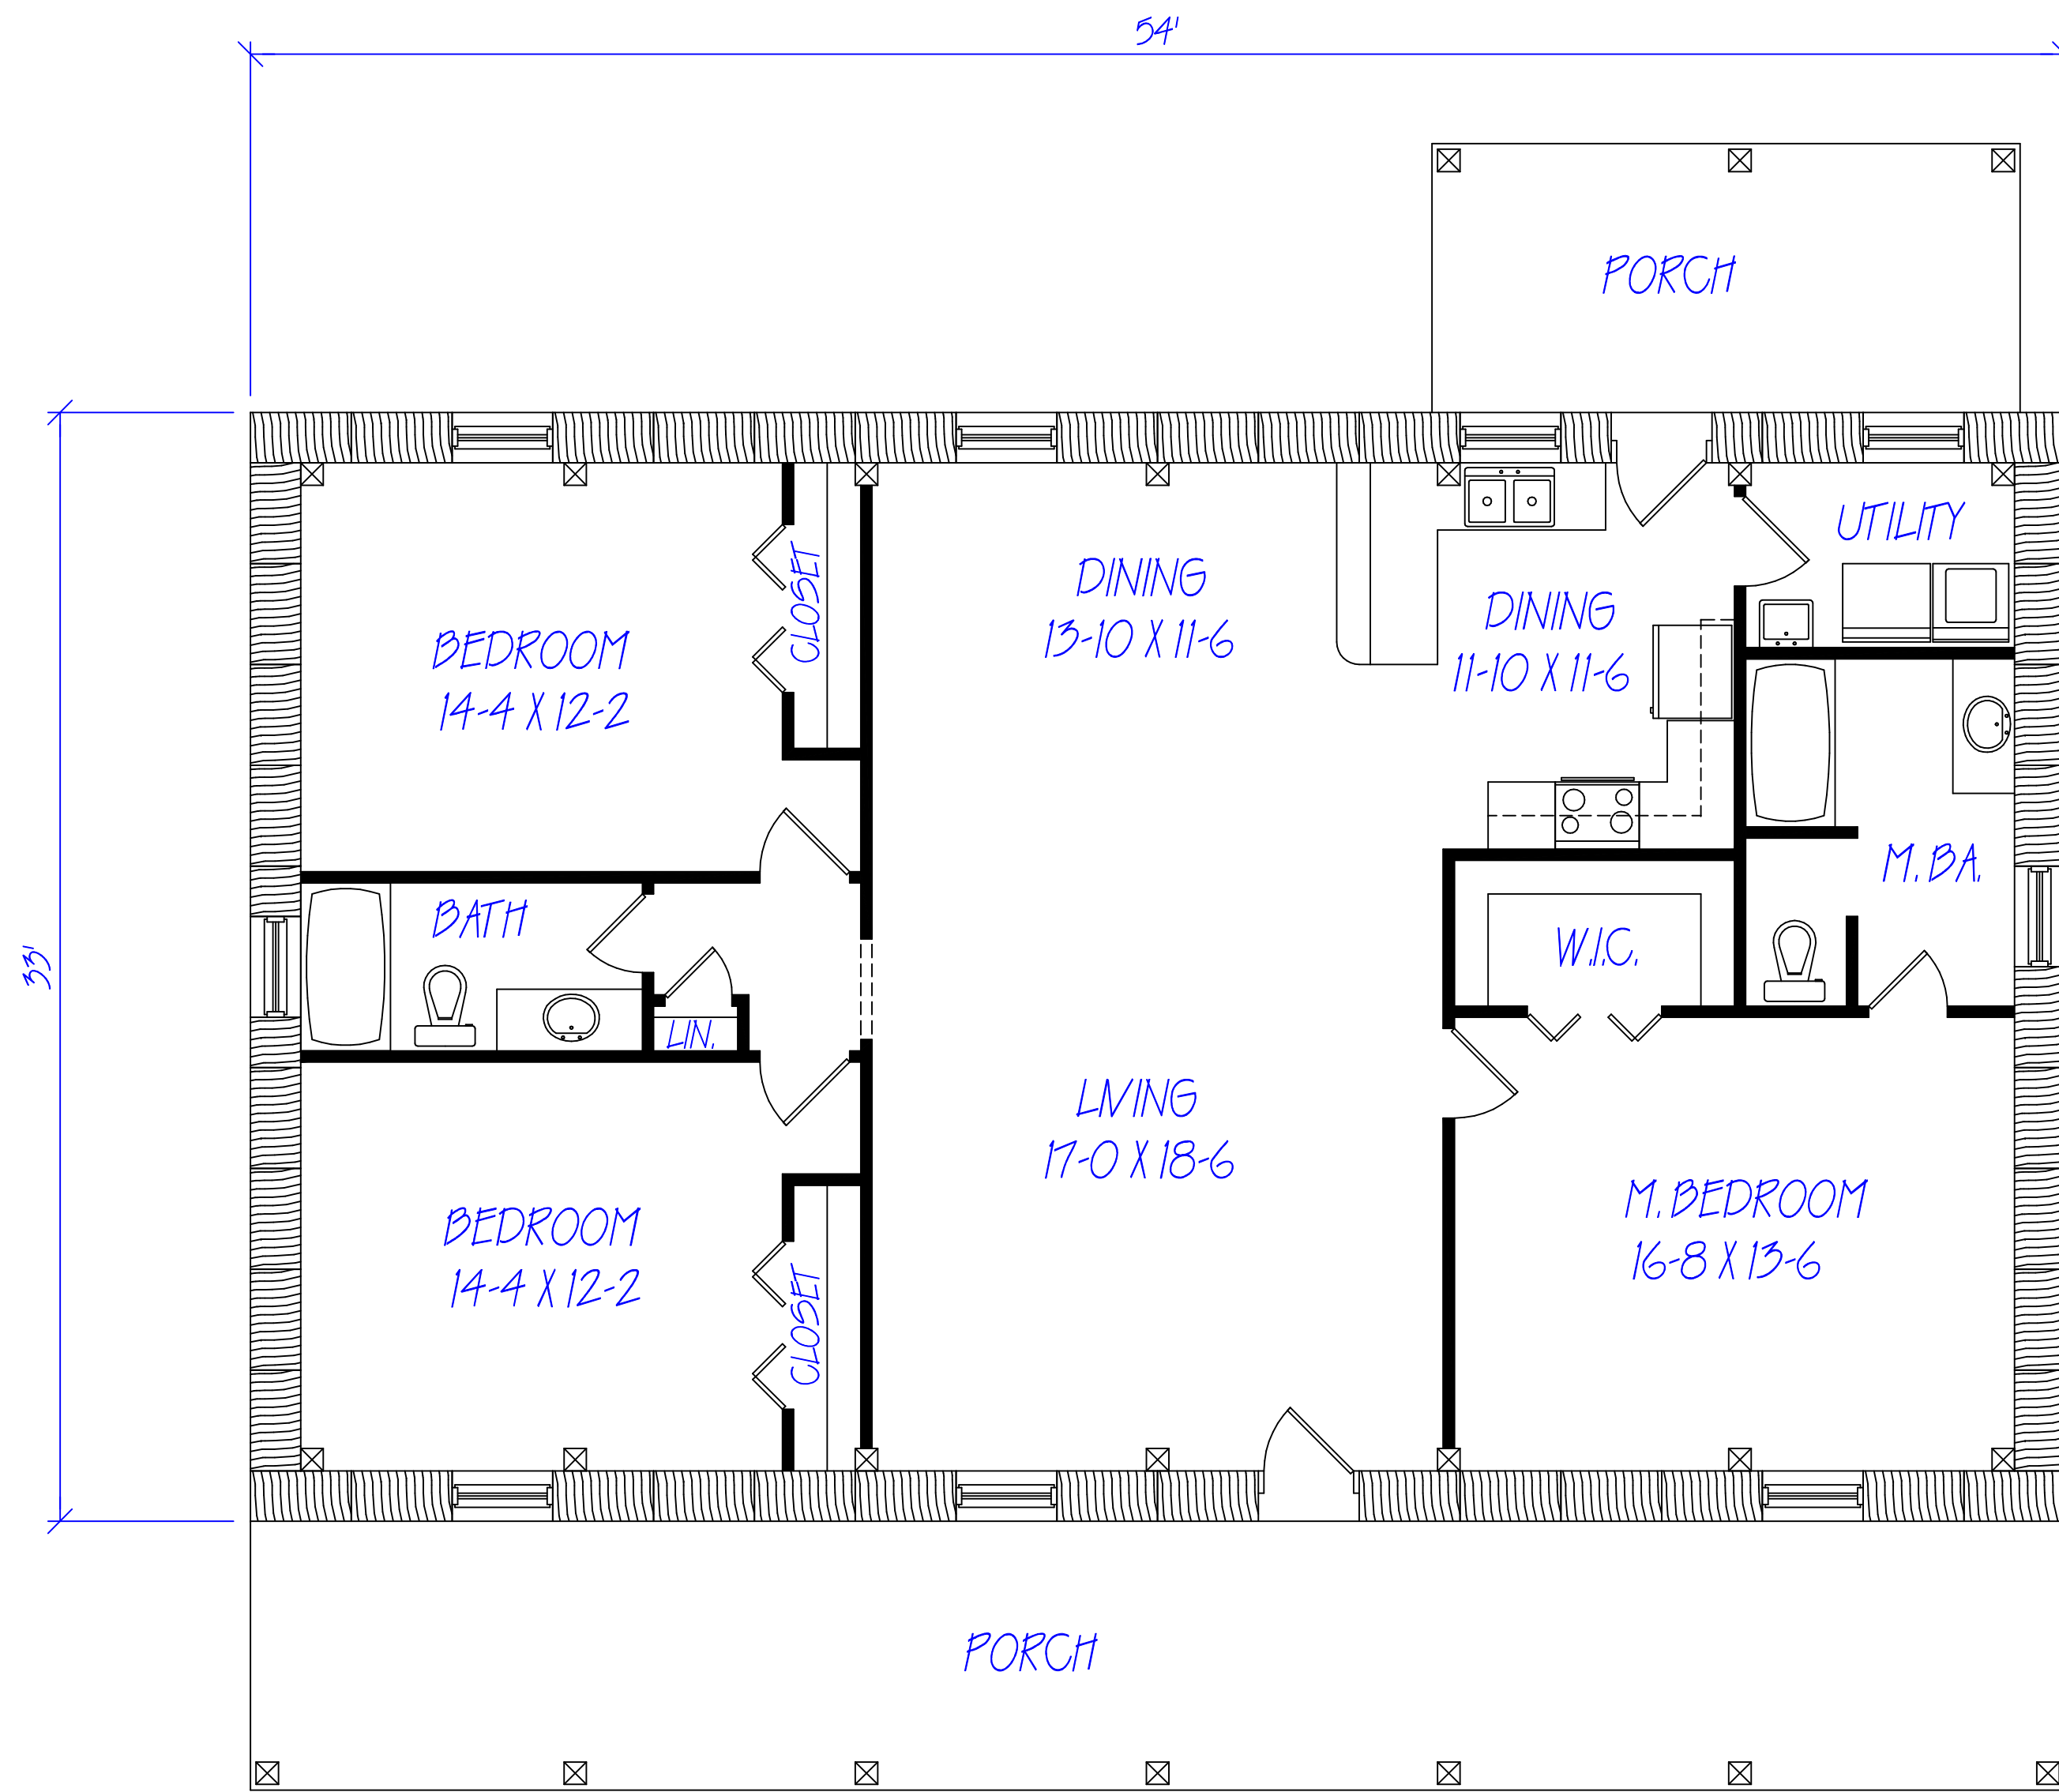

FLOOR PLAN
NOT TO SCALE

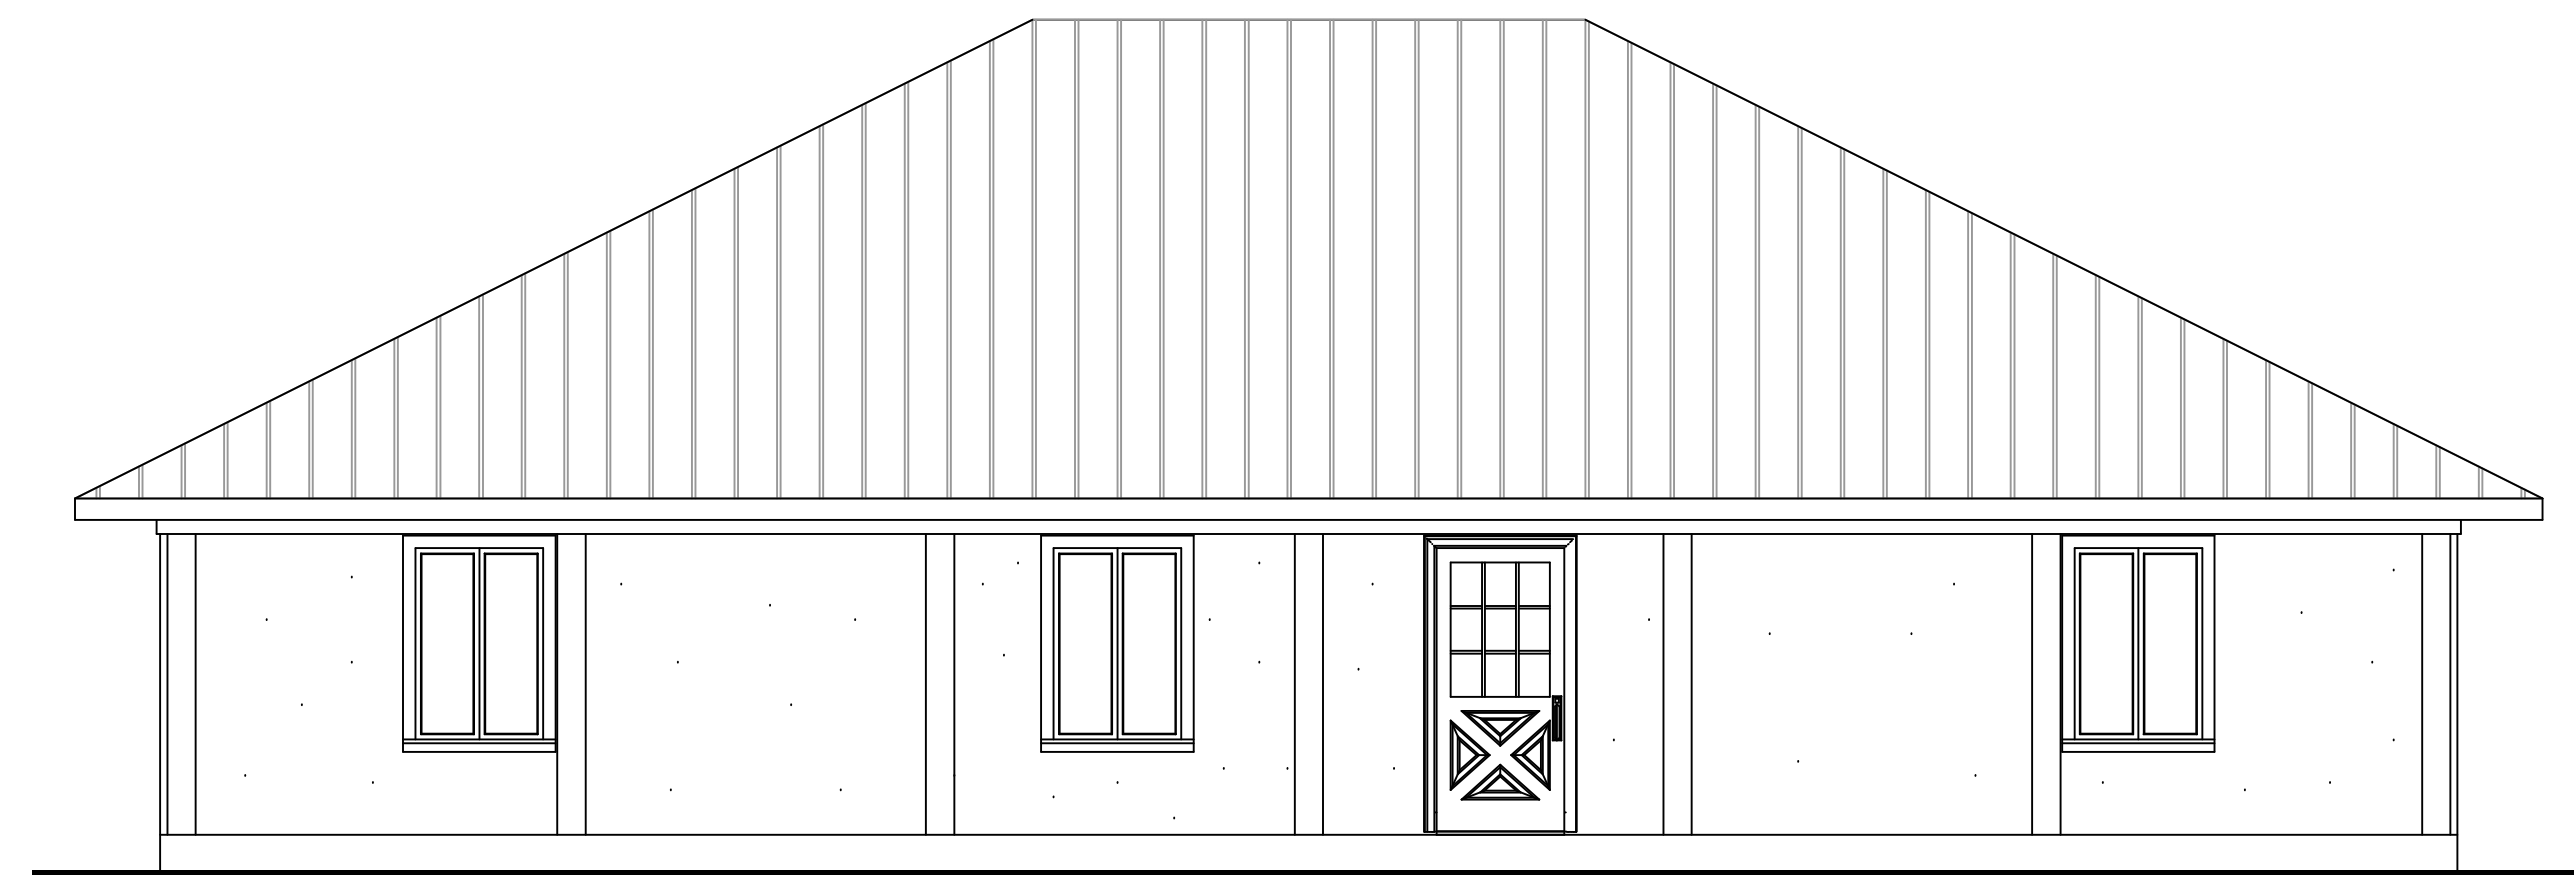

FRONT ELEVATION
NOT TO SCALE

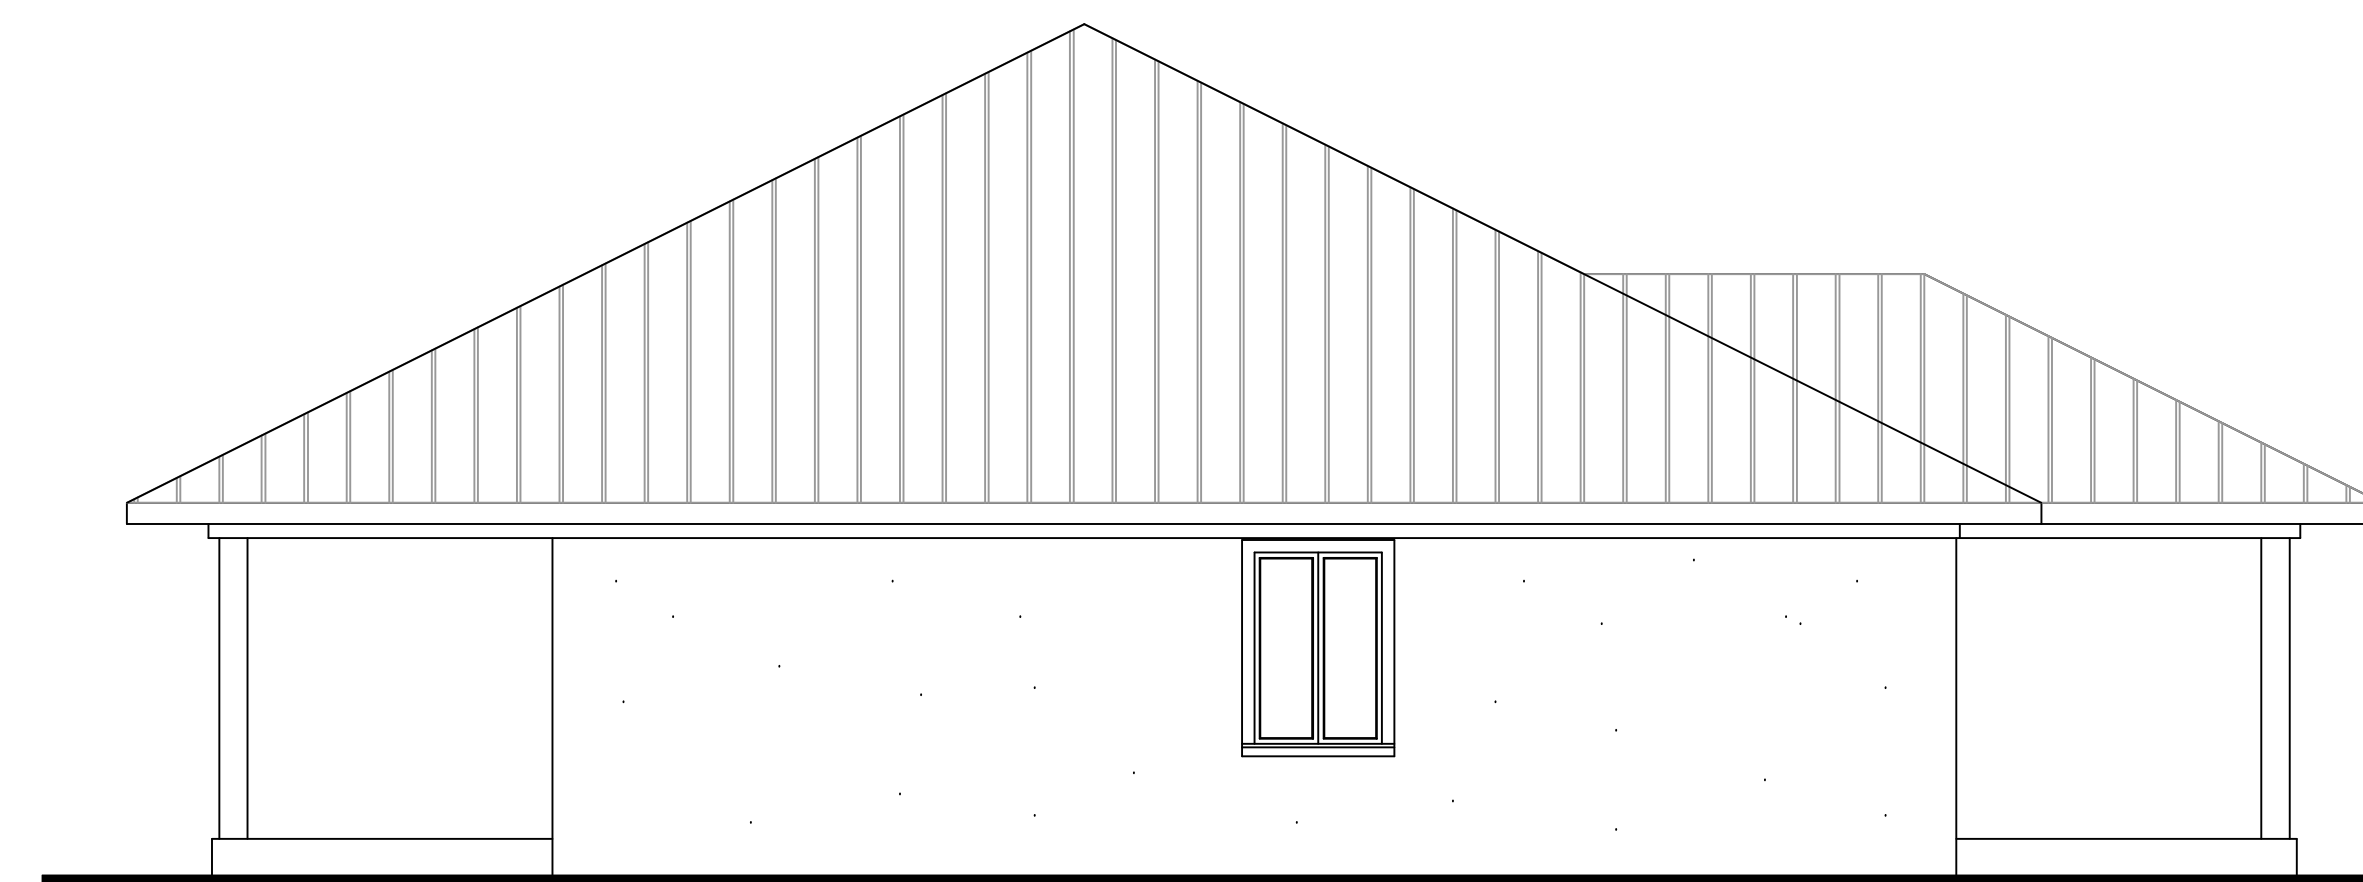

FRONT ELEVATION
NOT TO SCALE

MAIN FLOOR HEATED SQ. FT. = 1782
MAIN FLOOR 8'-0" CEILING HEIGHT

T and T Plan Service
541 County Road 130
Athens TN 37303
(423) 381-4671
PLAN #XXXX

SHEET:
STUDY