


NOTE:
THIS PLAN WAS CREATED FOR A SLAB OR FOUNDATION,
BUT CAN BE ALTERED TO ACCOMODATE A BASEMENT




FRONT ELEVATION

NOT TO SCALE

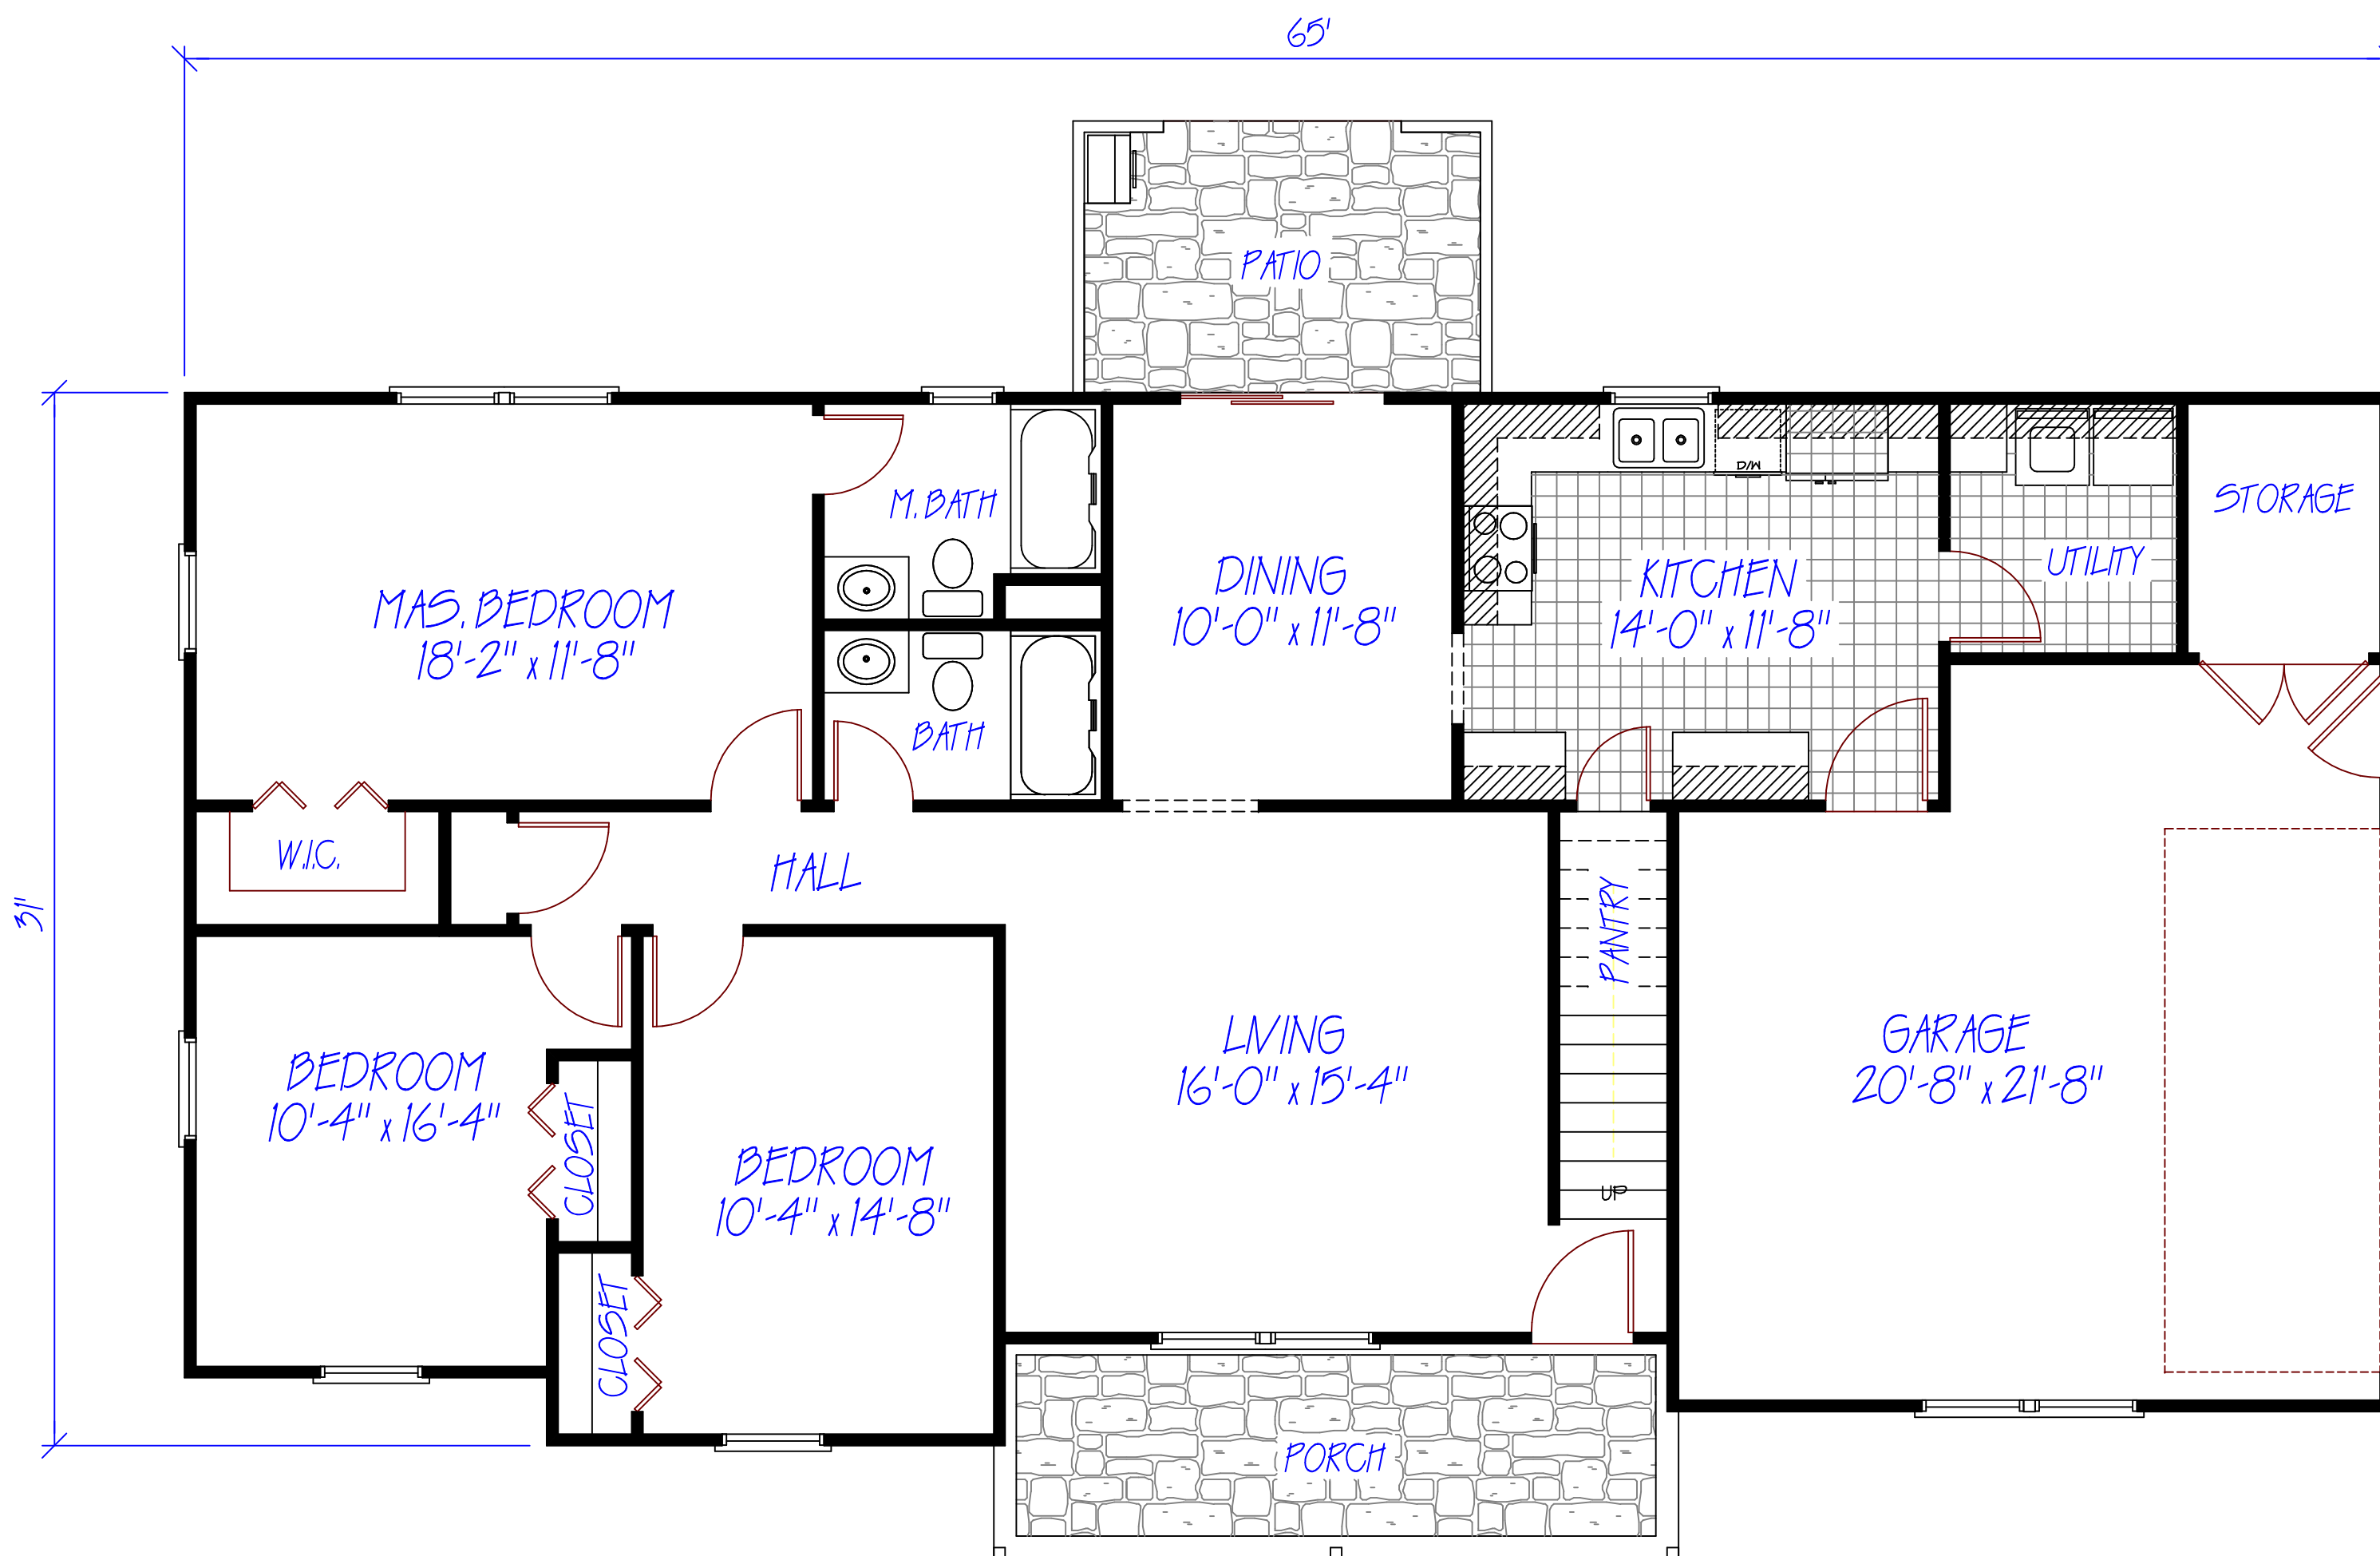

FIRST FLOOR PLAN

NOT TO SCALE

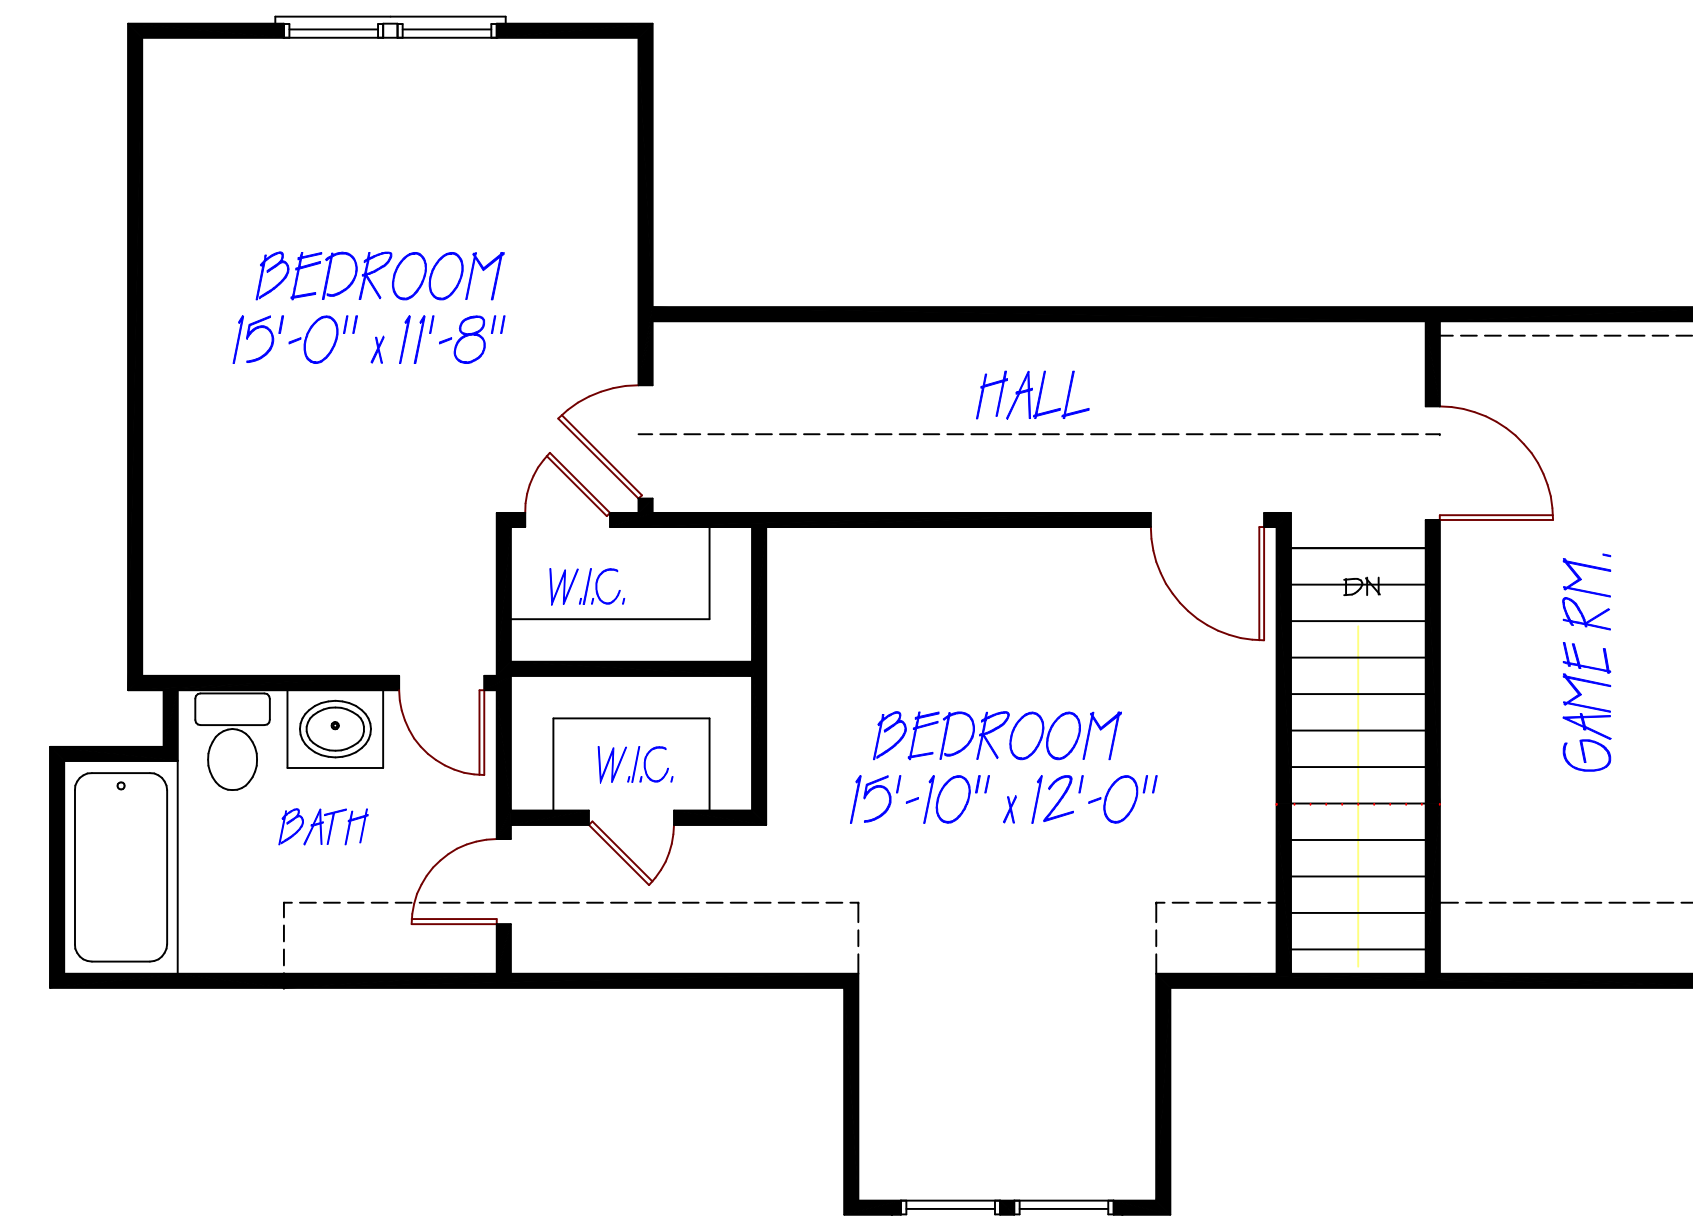

SECOND FLOOR PLAN

NOT TO SCALE

FIRST FLOOR HEATED SQ. FT. = 1485
SECOND FLOOR HEATED SQ. FT. = 2226
TOTAL HEATED SQUARE FEET = 2226
FIRST FLOOR 9'-0" CEILING HEIGHT
SECOND FLOOR 8'-0" CEILING HEIGHT

T and T Plan Service

541 County Road 130
Athens TN 37303
(423) 381-4671

PLAN #XXXX

SHEET:
STUDY