





FRONT ELEVATION
NOT TO SCALE

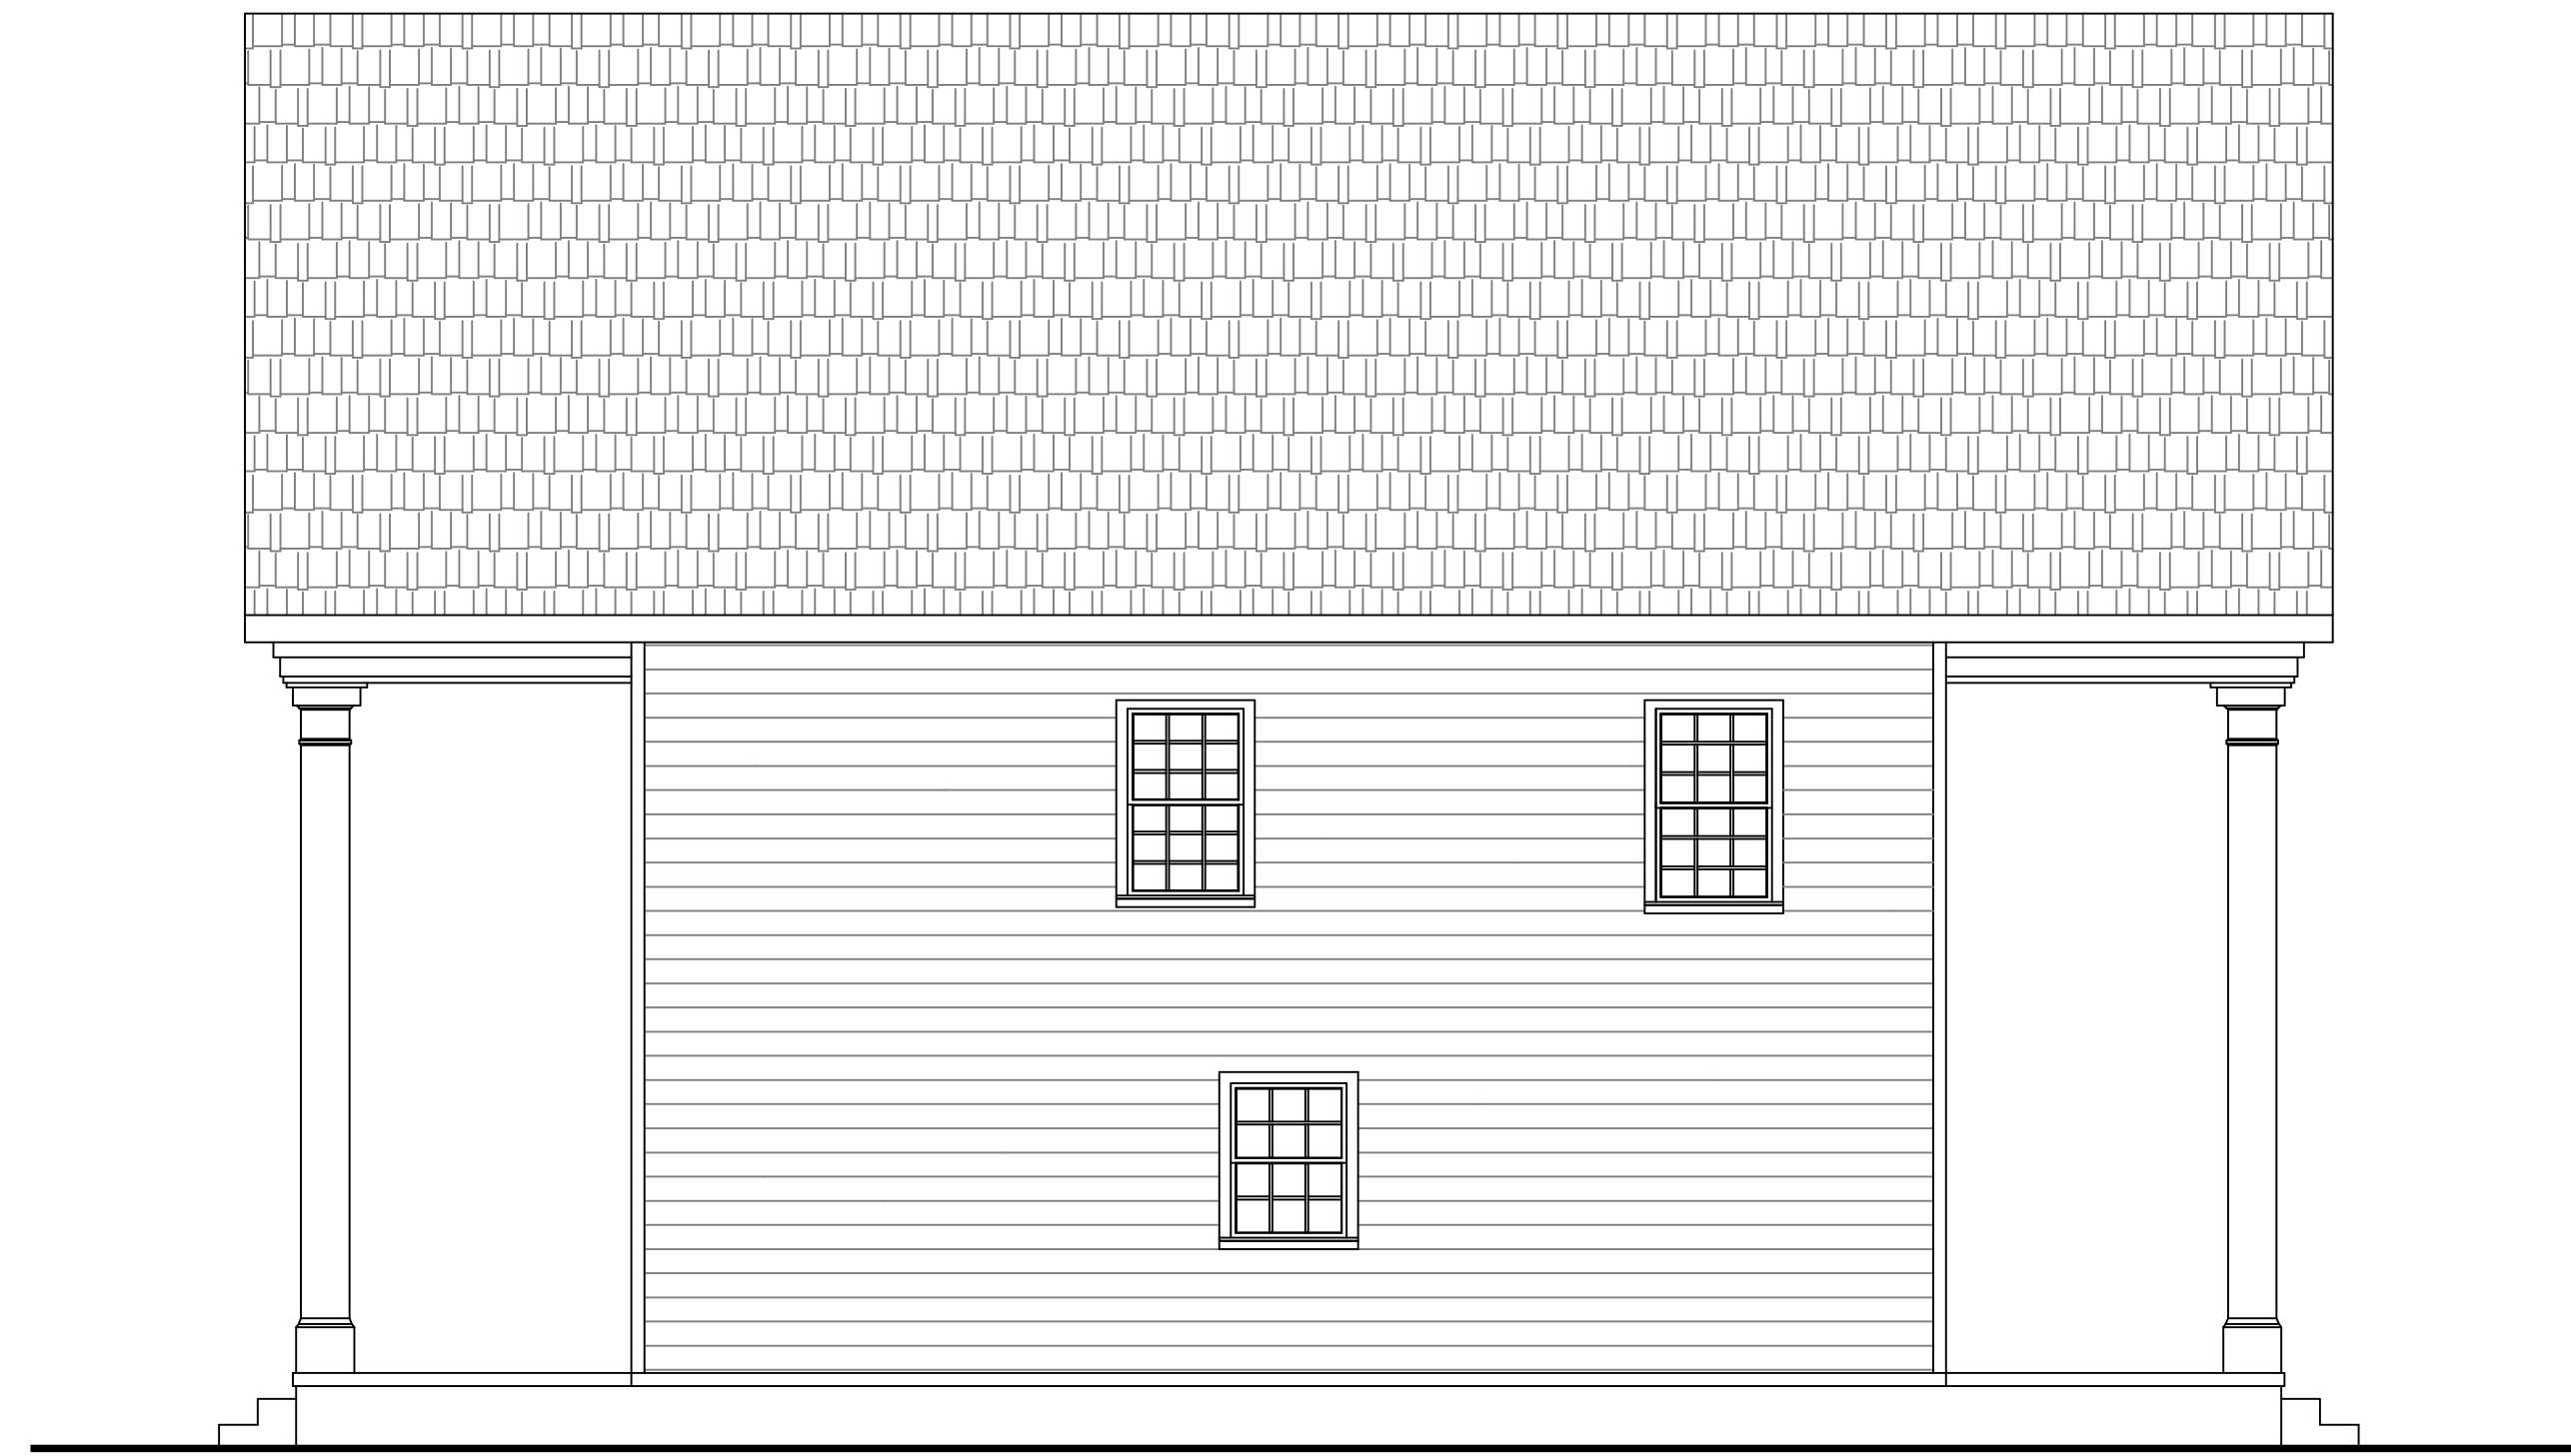


RIGHT ELEVATION
NOT TO SCALE

NOTE:
THIS PLAN WAS CREATED FOR A SLAB OR FOUNDATION,
BUT CAN BE ALTERED TO ACCOMODATE A BASEMENT

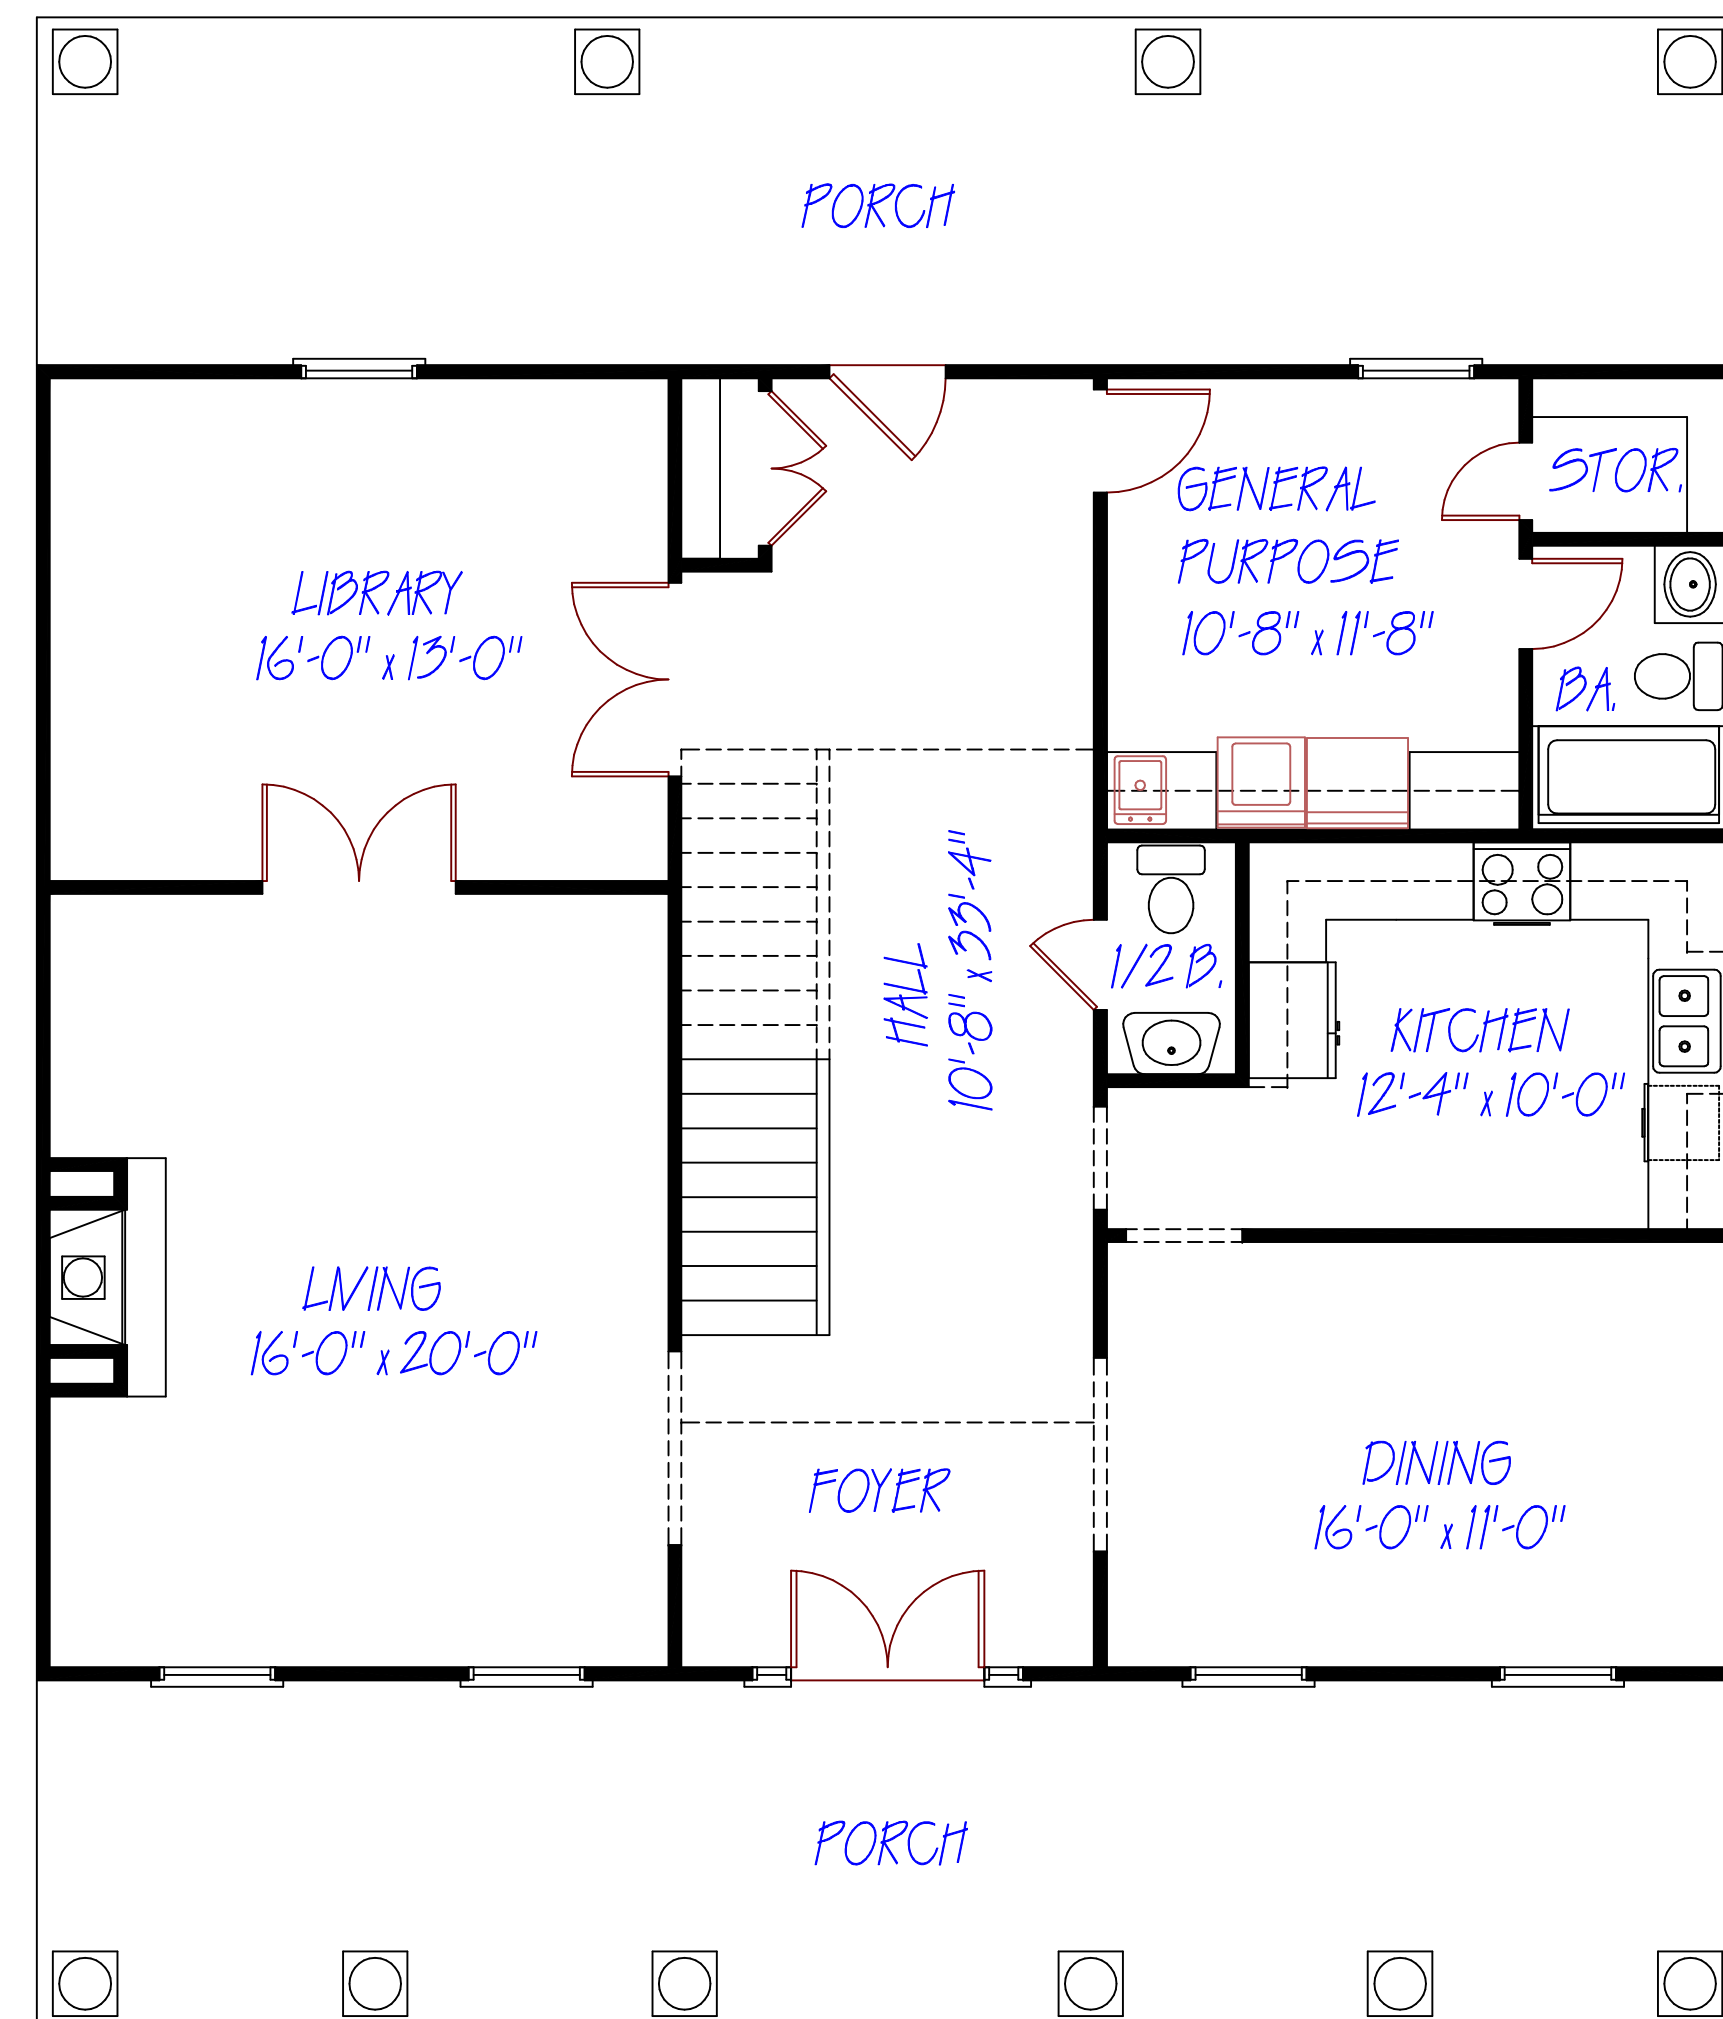

FIRST FLOOR PLAN
NOT TO SCALE

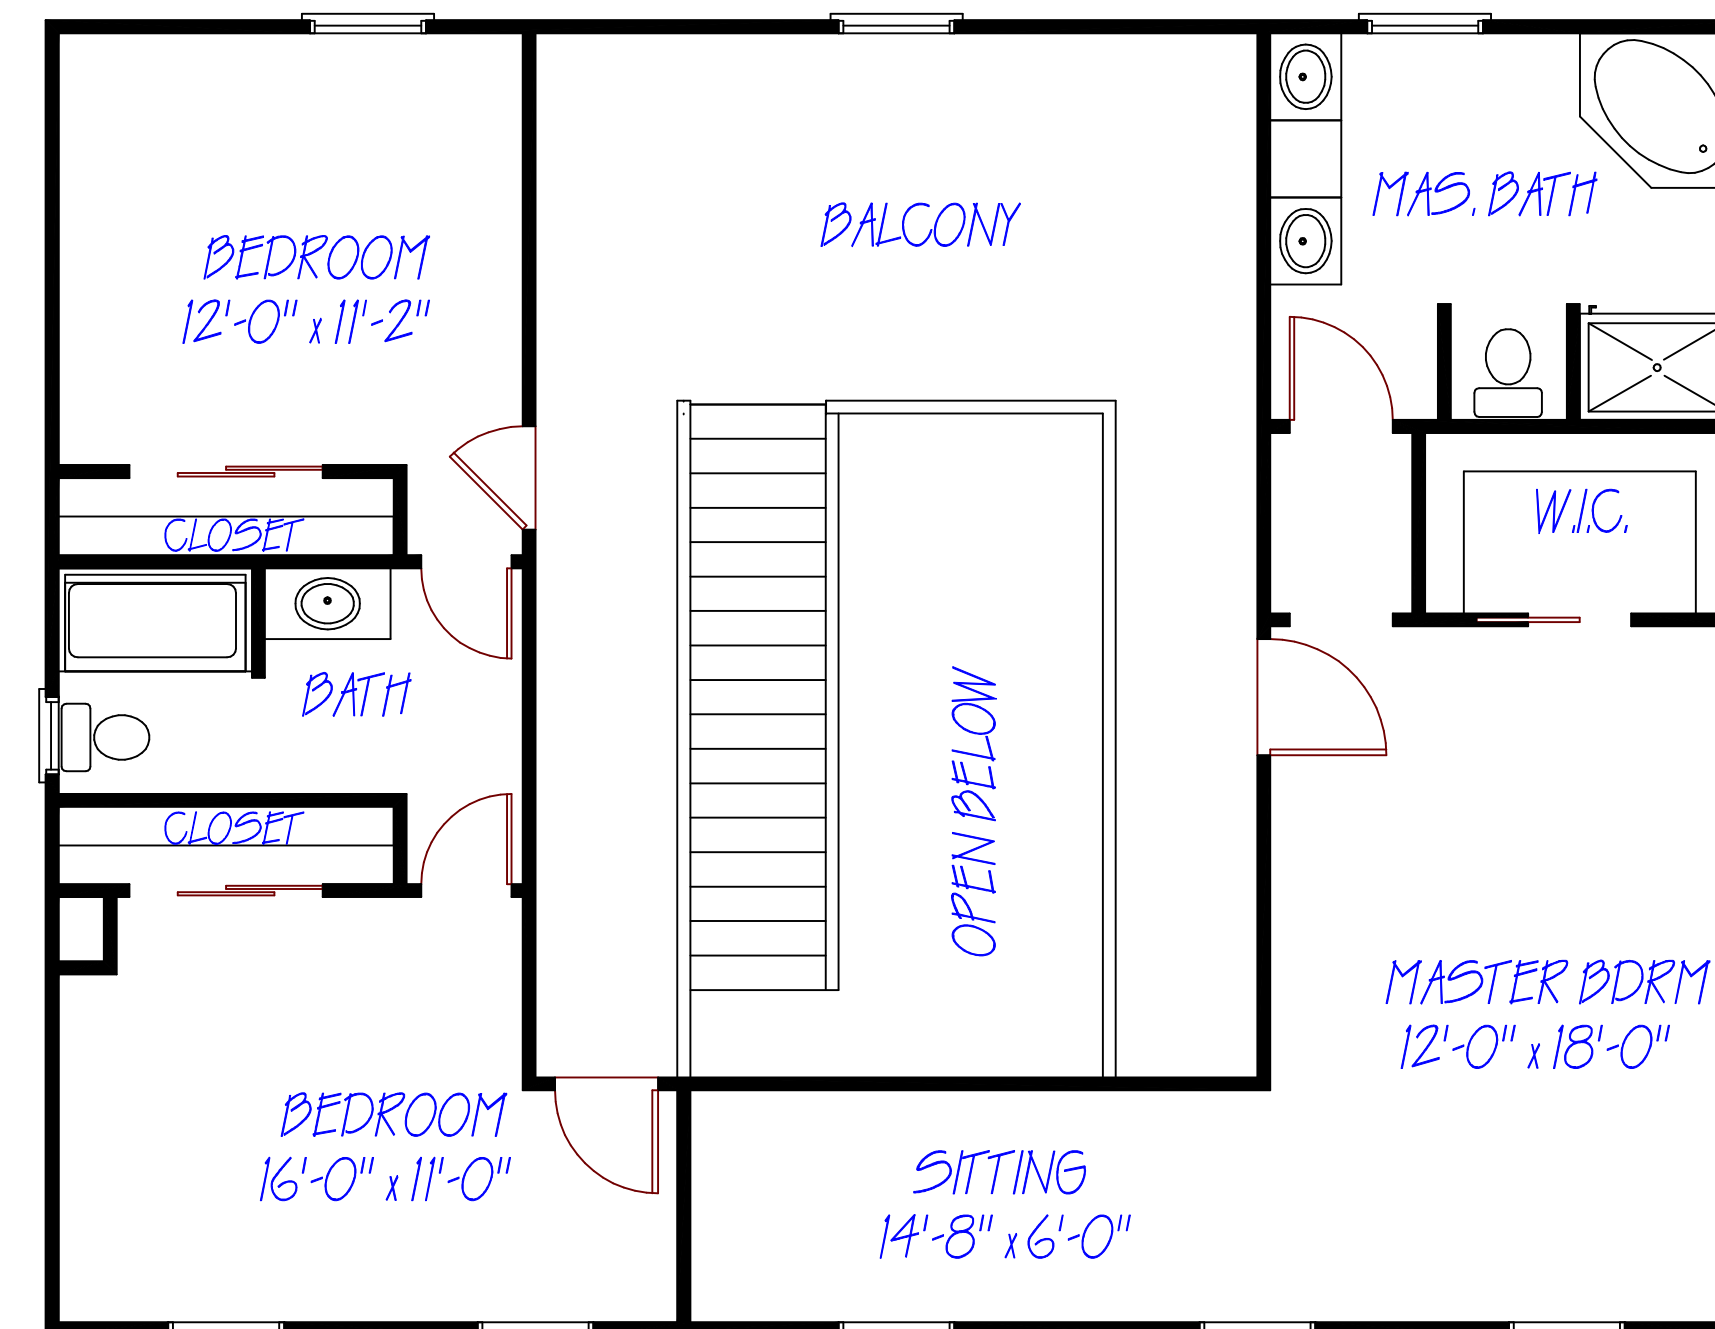

SECOND FLOOR PLAN
NOT TO SCALE

FIRST FLOOR HEATED SQ. FT. = 1496
SECOND FLOOR HEATED SQ. FT. = 1303
TOTAL HEATED SQUARE FEET = 2810
FIRST FLOOR 9'-0" CEILING HEIGHT
SECOND FLOOR 8'-0" CEILING HEIGHT

T and T Plan Service
541 County Road 130
Athens TN 37303
(423) 381-4671

SHEET:
STUDY