




NOTE:
THIS PLAN WAS CREATED FOR A SLAB OR FOUNDATION,
BUT CAN BE ALTERED TO ACCOMODATE A BASEMENT

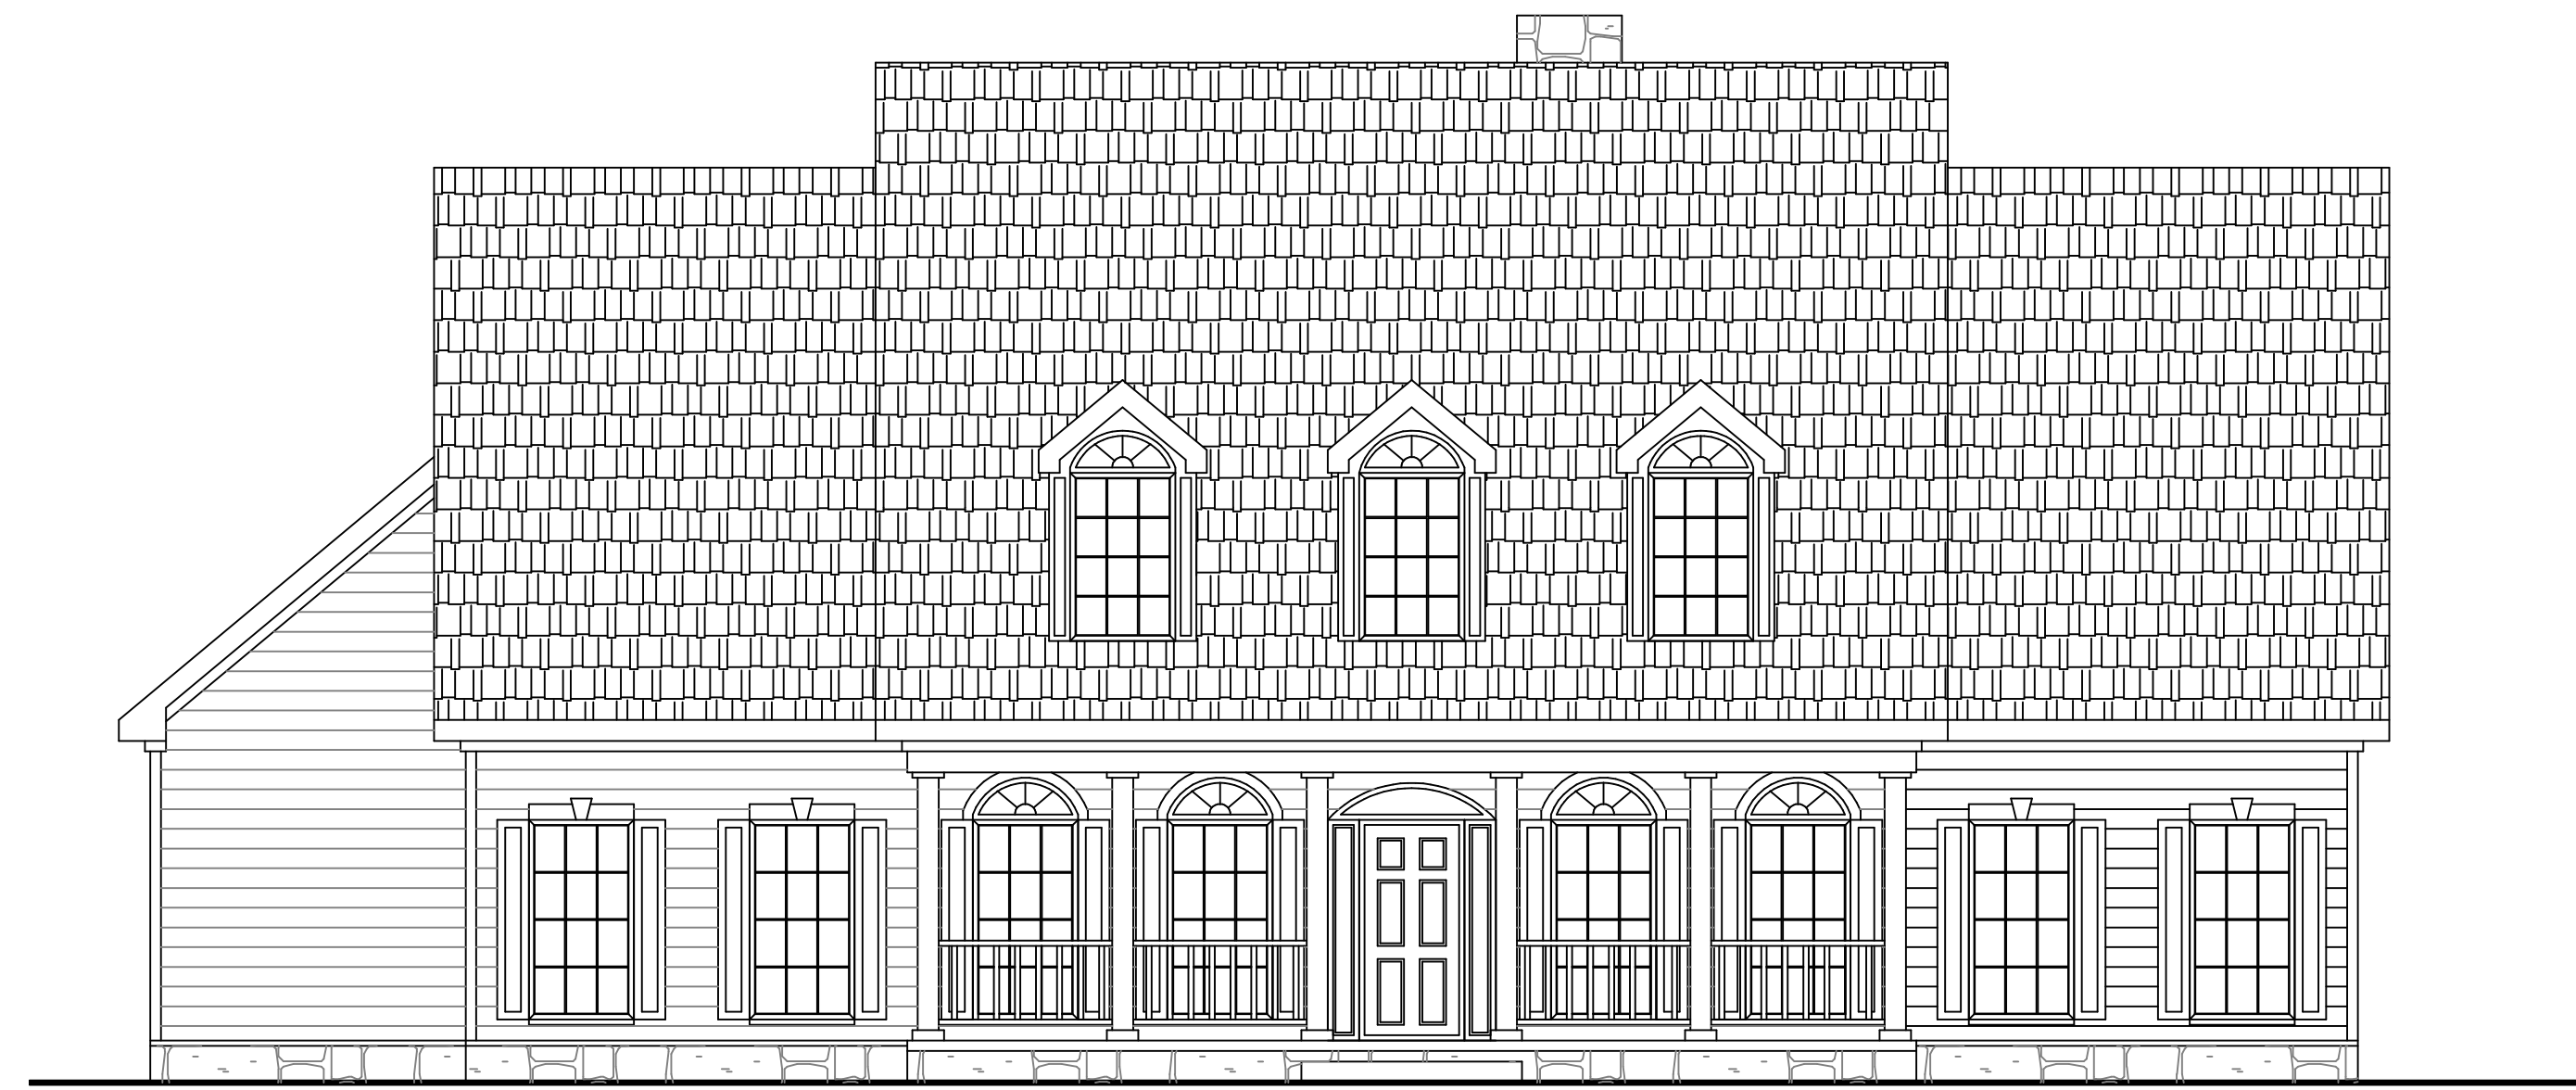

FRONT ELEVATION
NOT TO SCALE

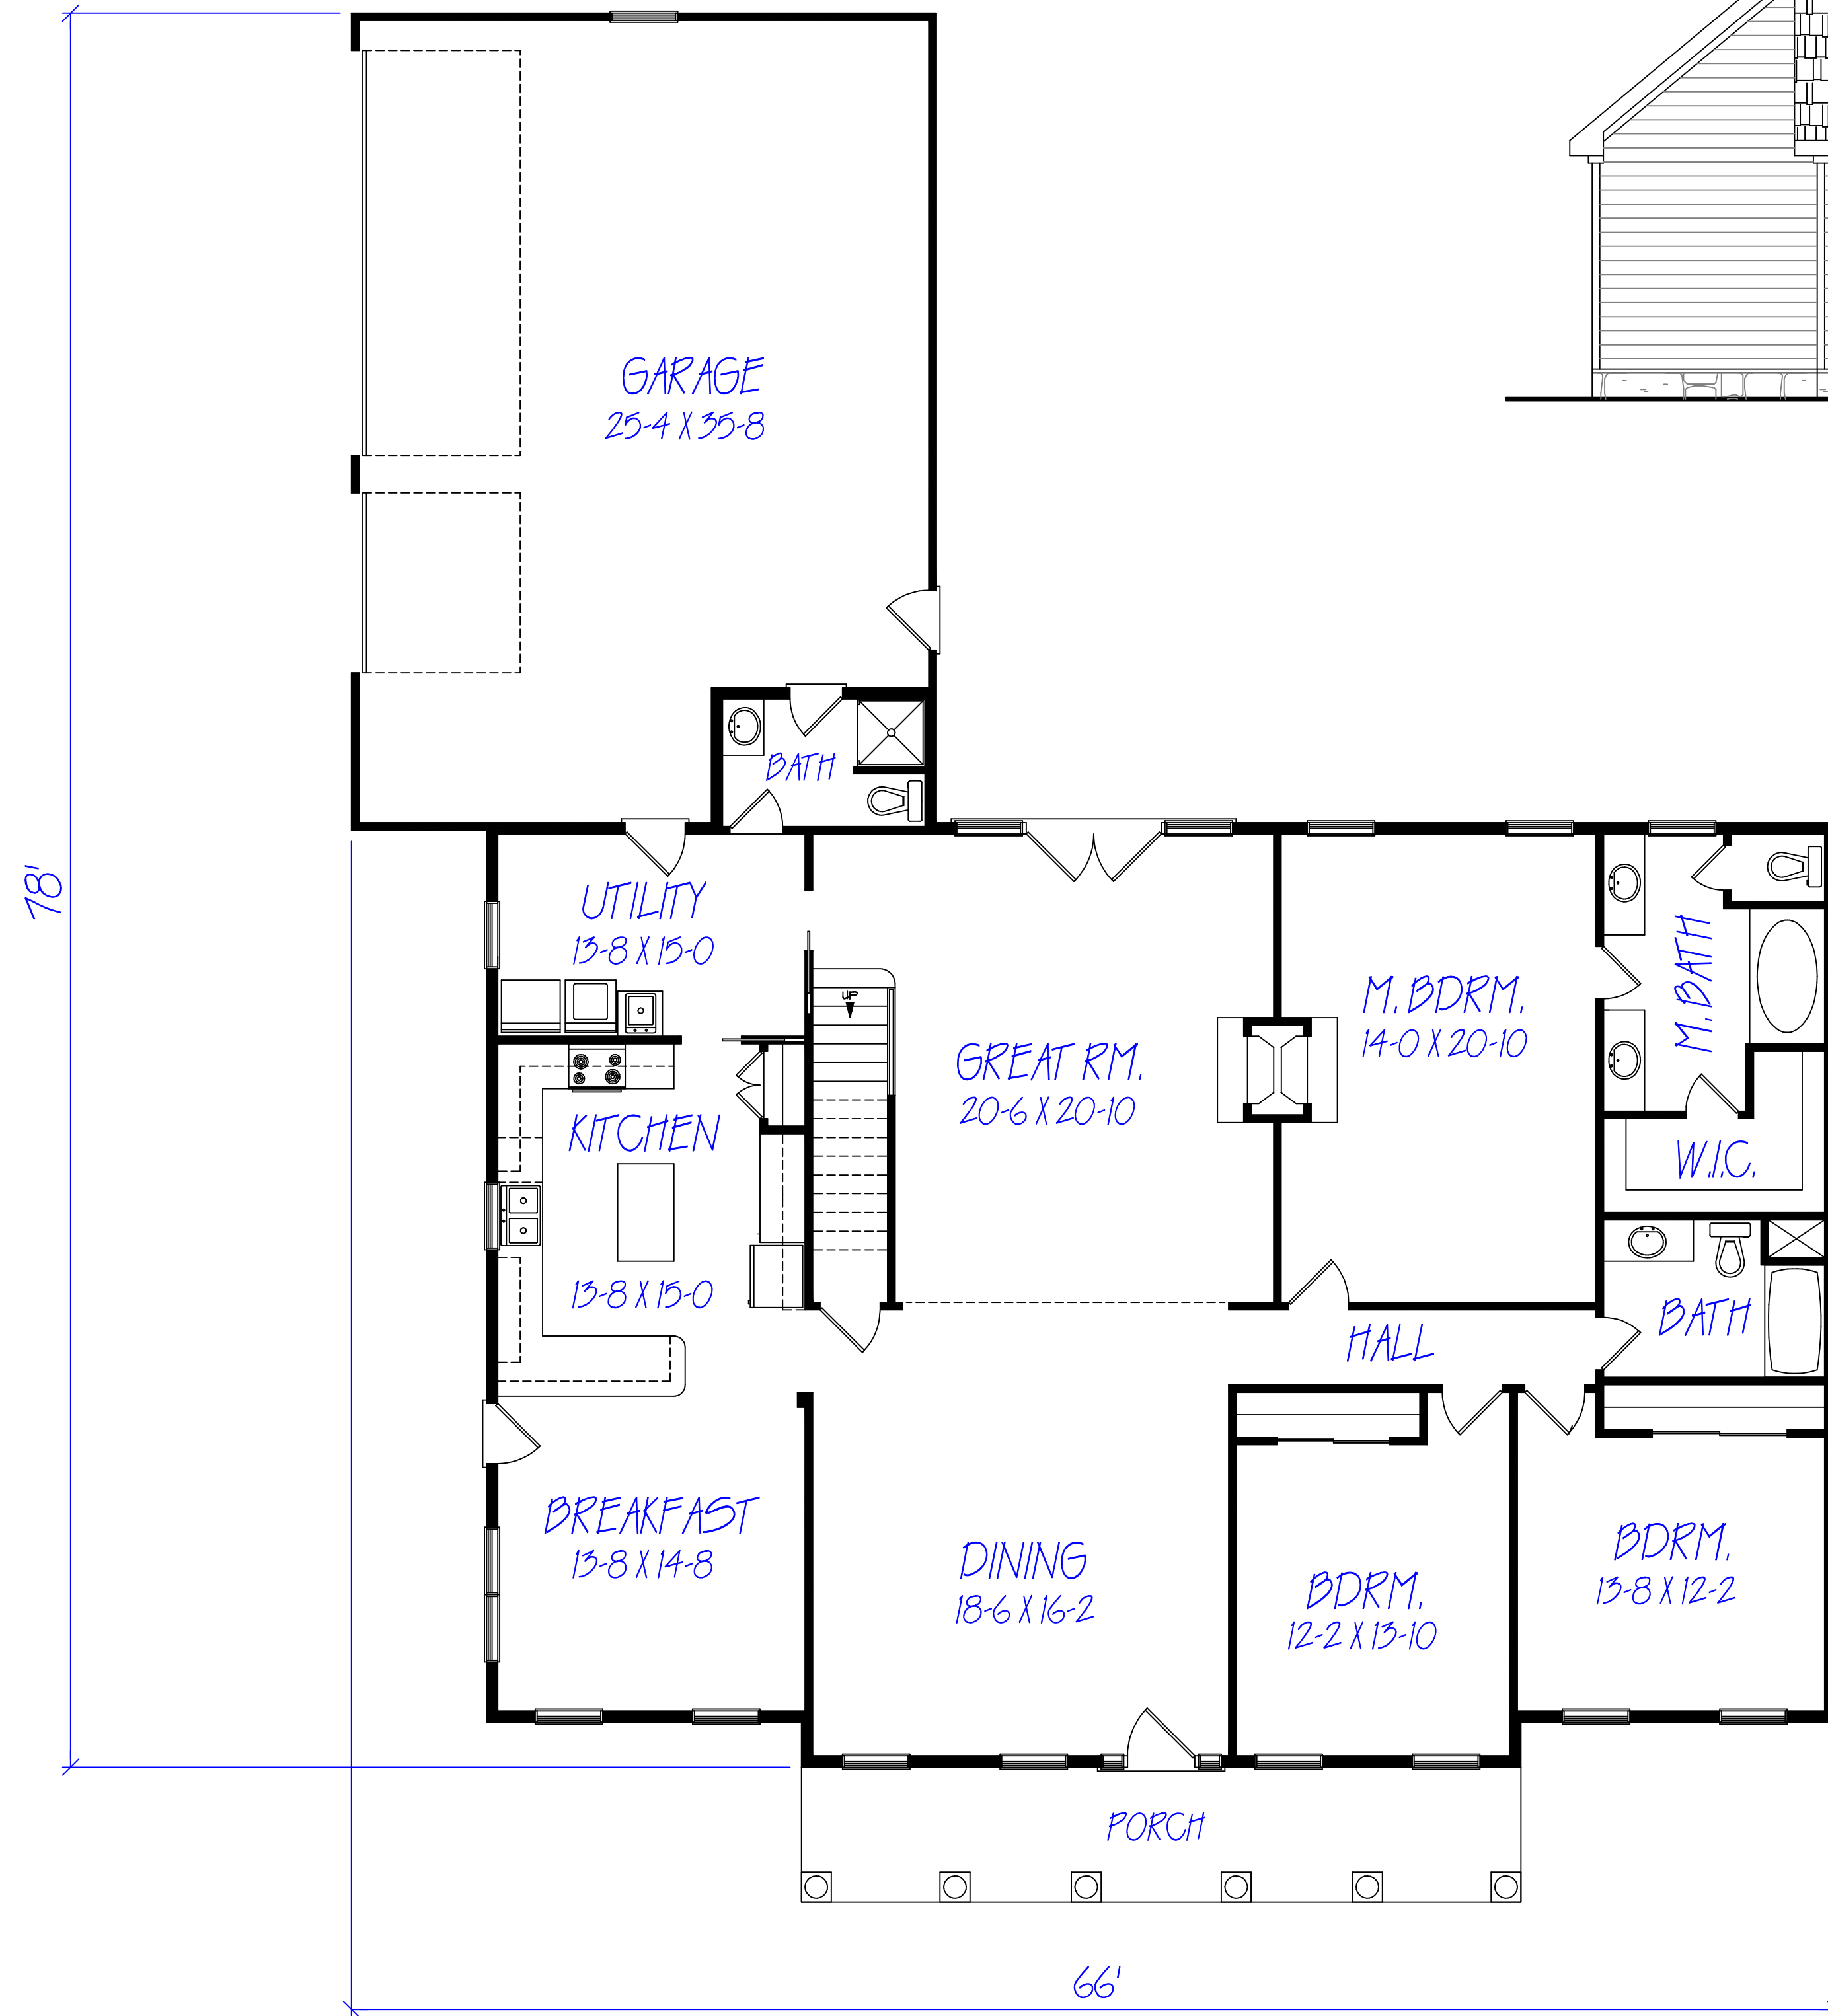

FIRST FLOOR PLAN
NOT TO SCALE

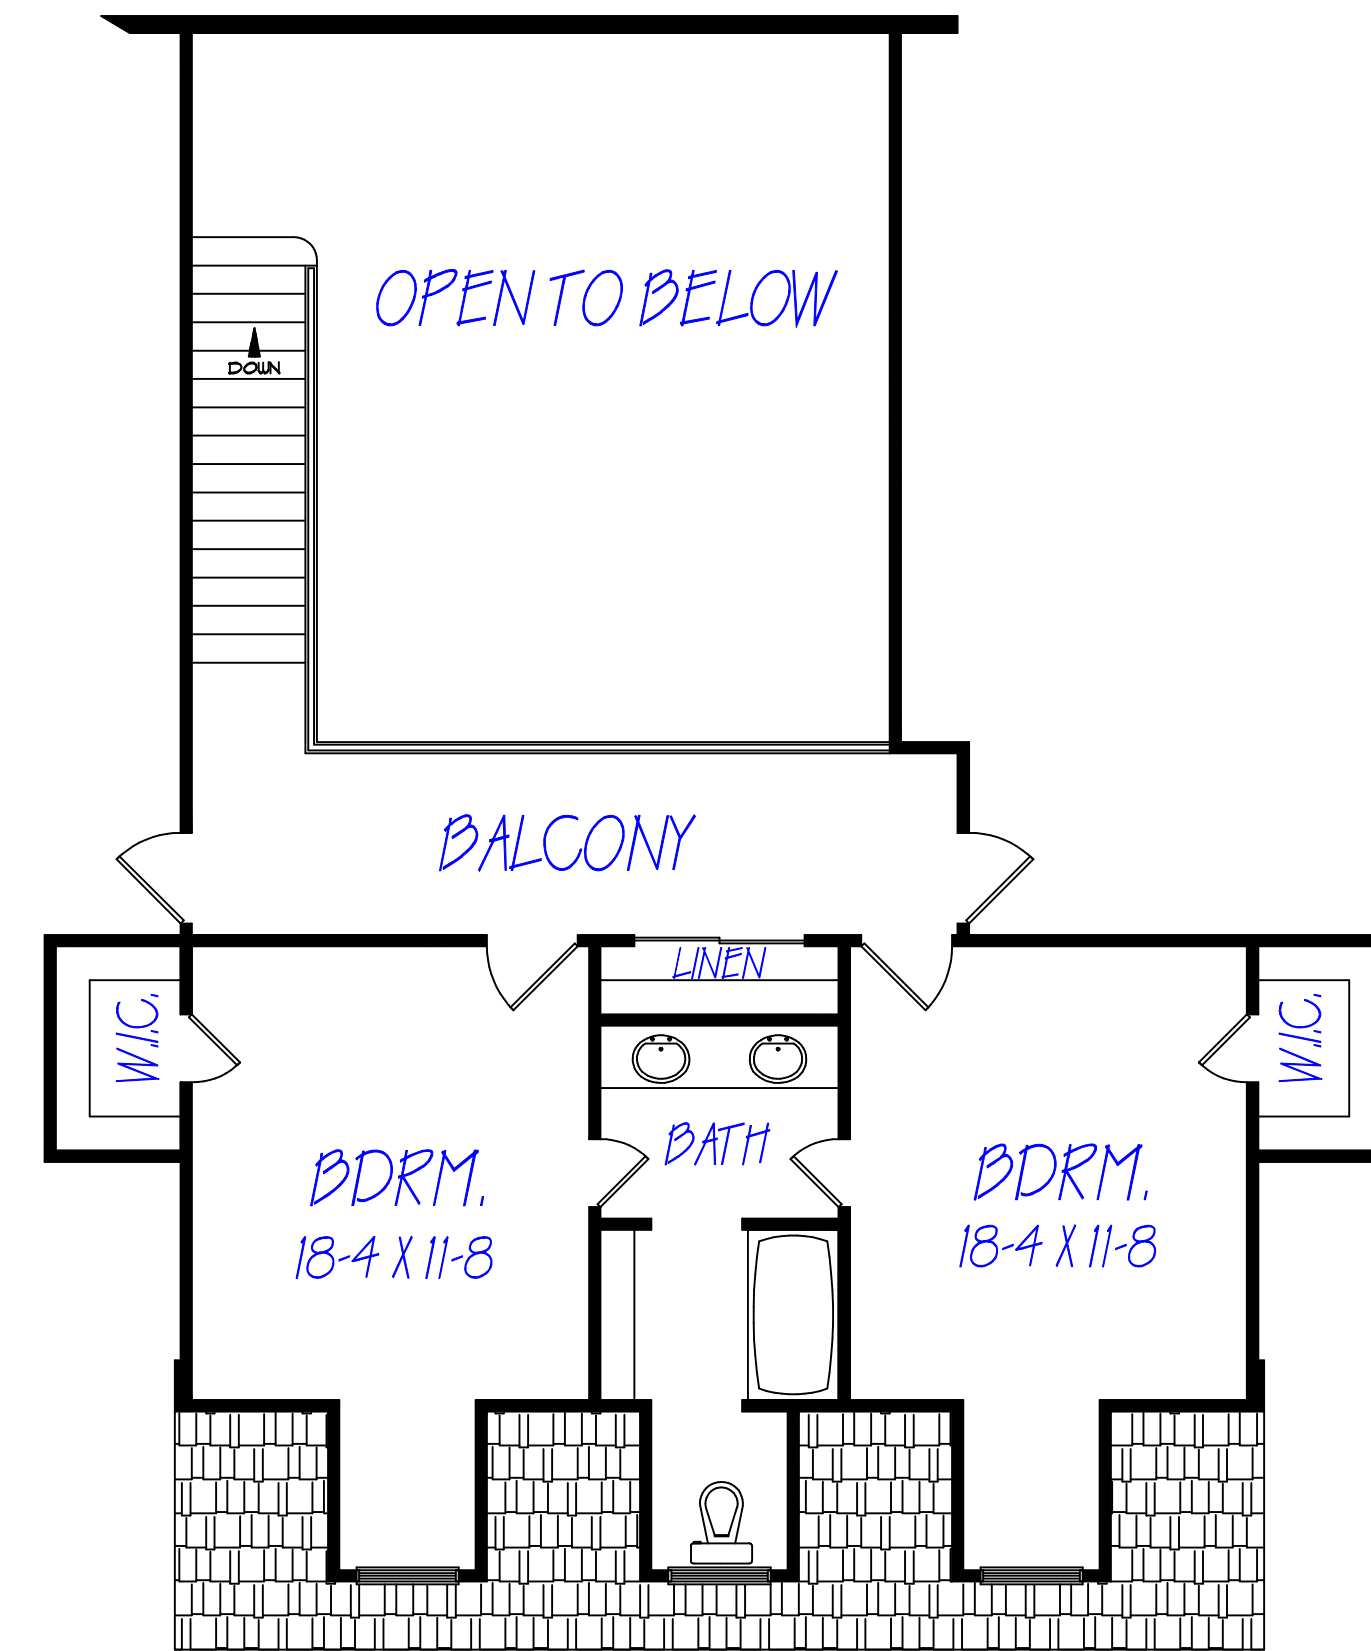

SECOND FLOOR PLAN
NOT TO SCALE

FIRST FLOOR HEATED SQ. FT. = XXXX
BASEMENT HEATED SQ. FT. = XXXX
TOTAL HEATED SQUARE FEET = XXXX
FIRST FLOOR 9'-0" CEILING HEIGHT
BASEMENT 8'-0" CEILING HEIGHT

T and T Plan Service
541 County Road 130
Athens TN 37303
(423) 381-4671

SHEET:
STUDY