



NOTE:
THIS PLAN WAS CREATED FOR A BASEMENT, BUT CAN BE
ALTERED TO ACCOMODATE A SLAB OR FOUNDATION



FRONT ELEVATION
NOT TO SCALE

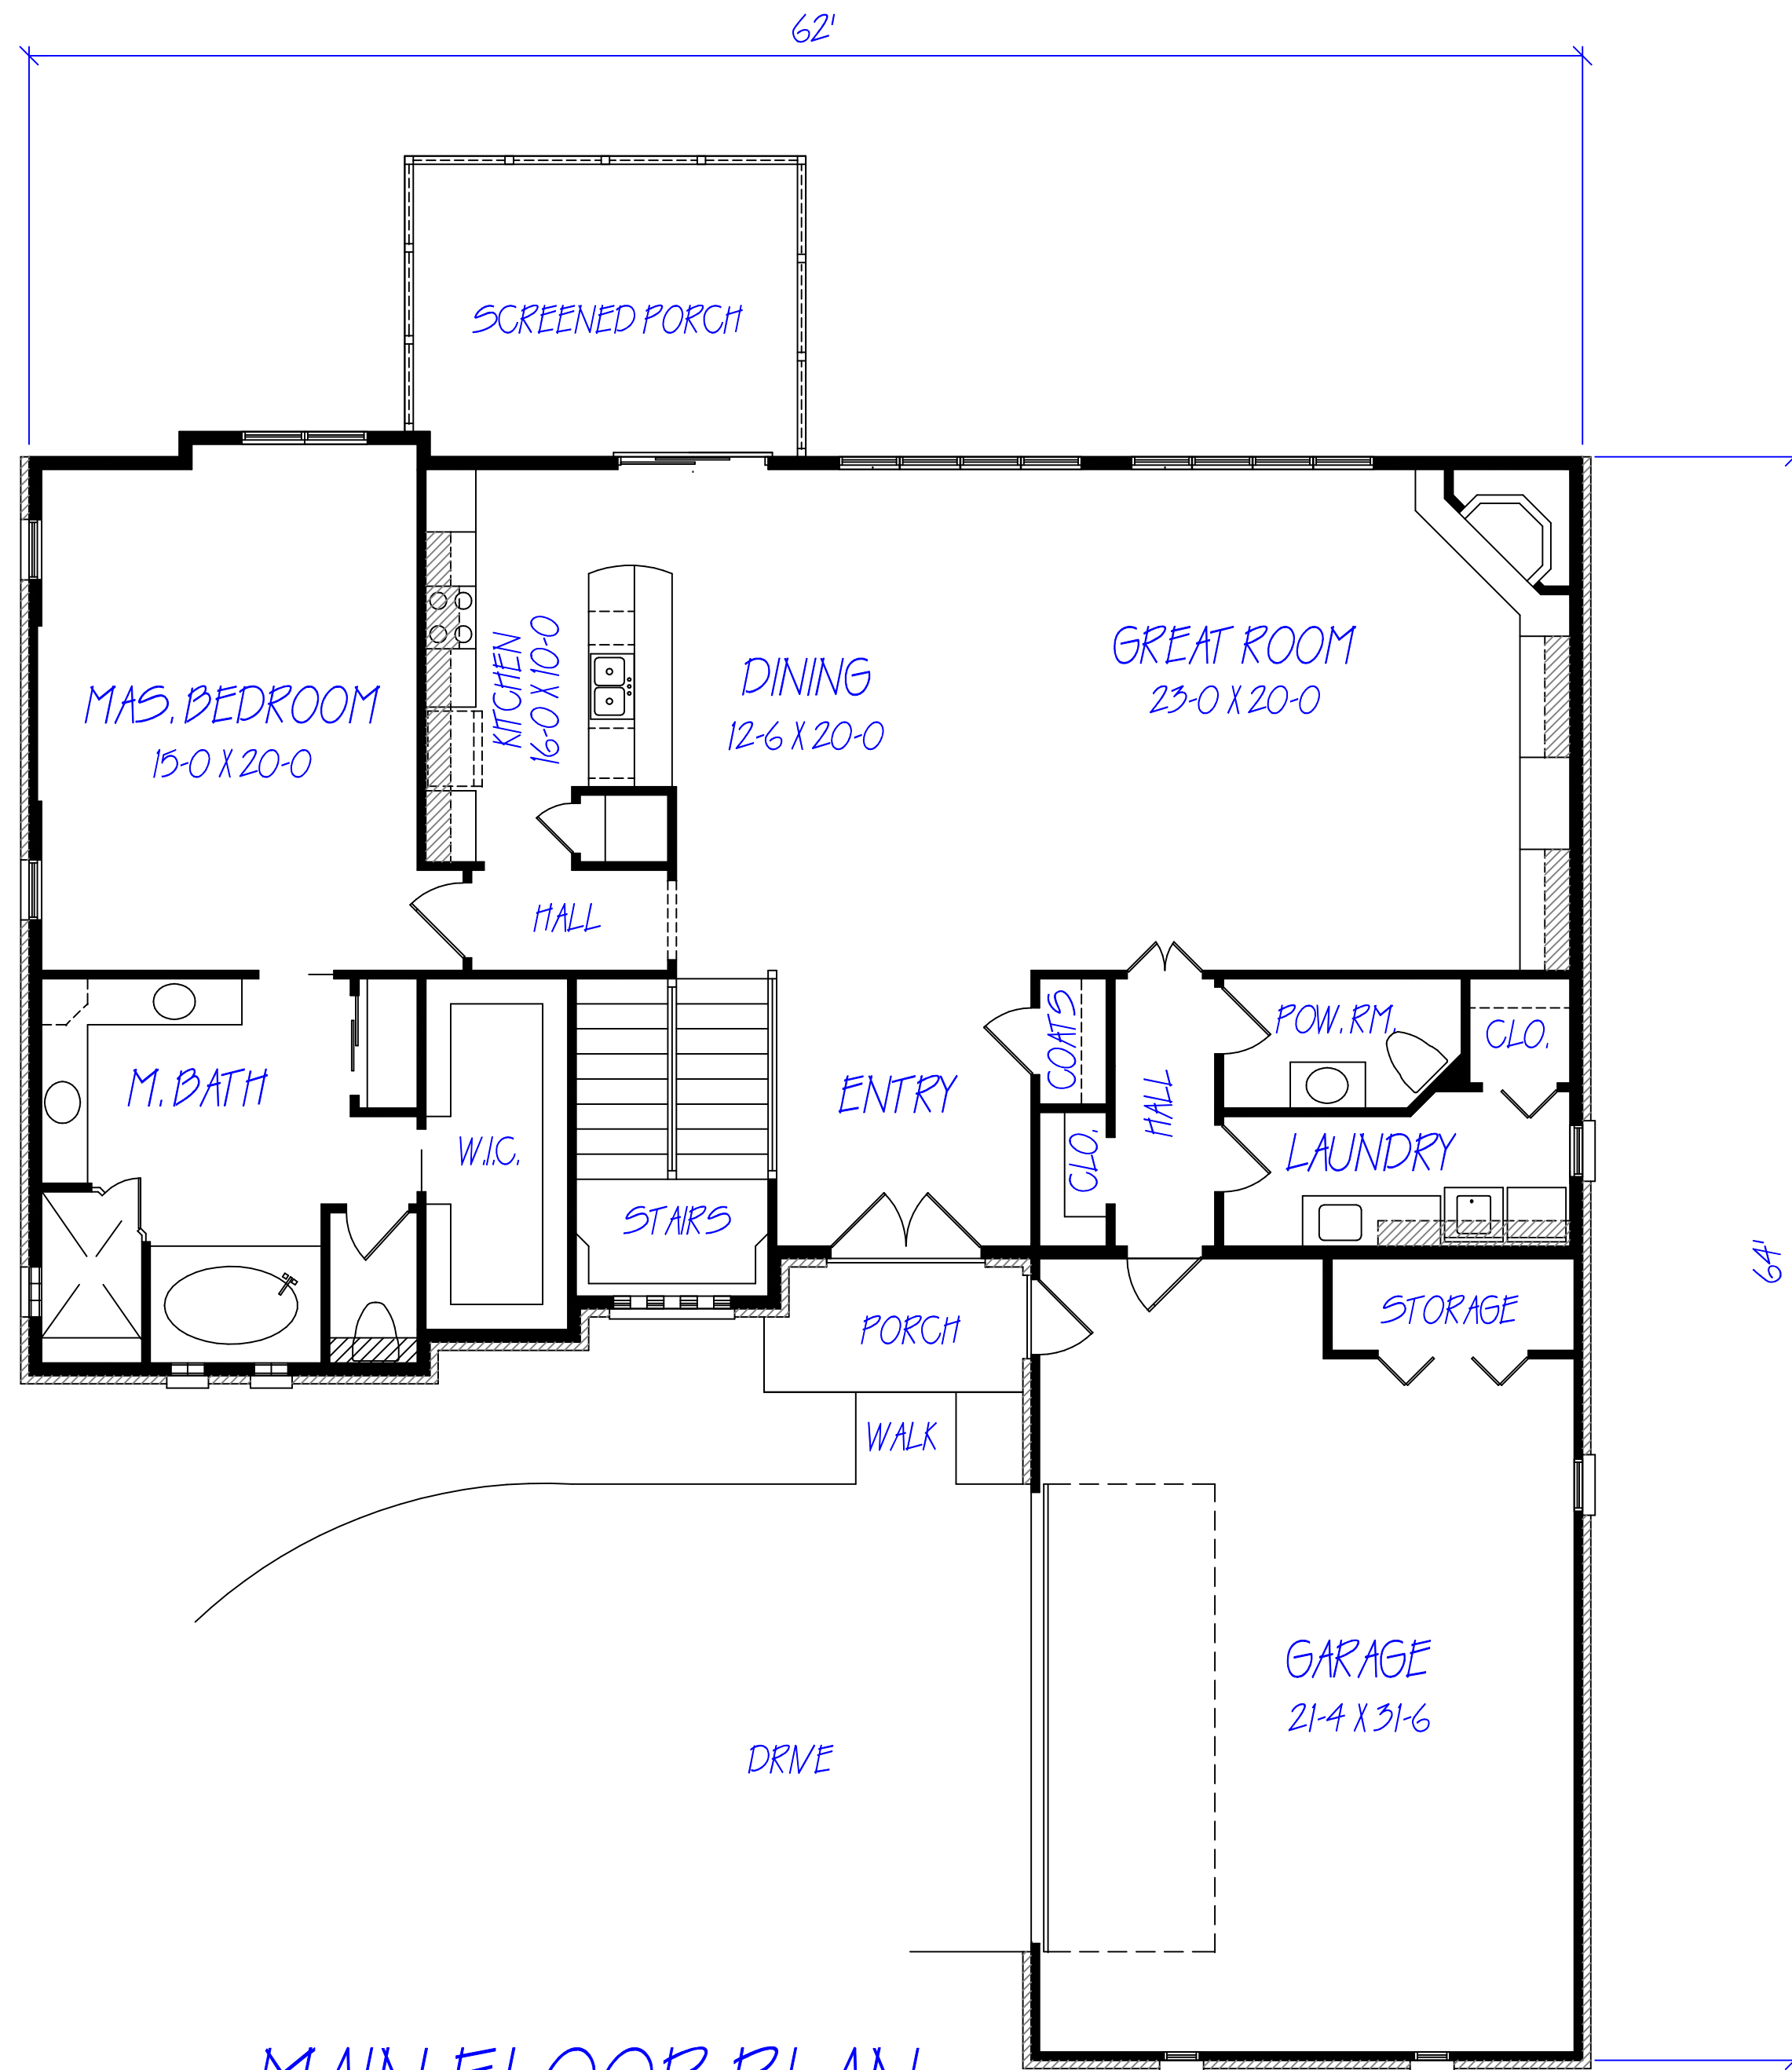

MAIN FLOOR PLAN
NOT TO SCALE

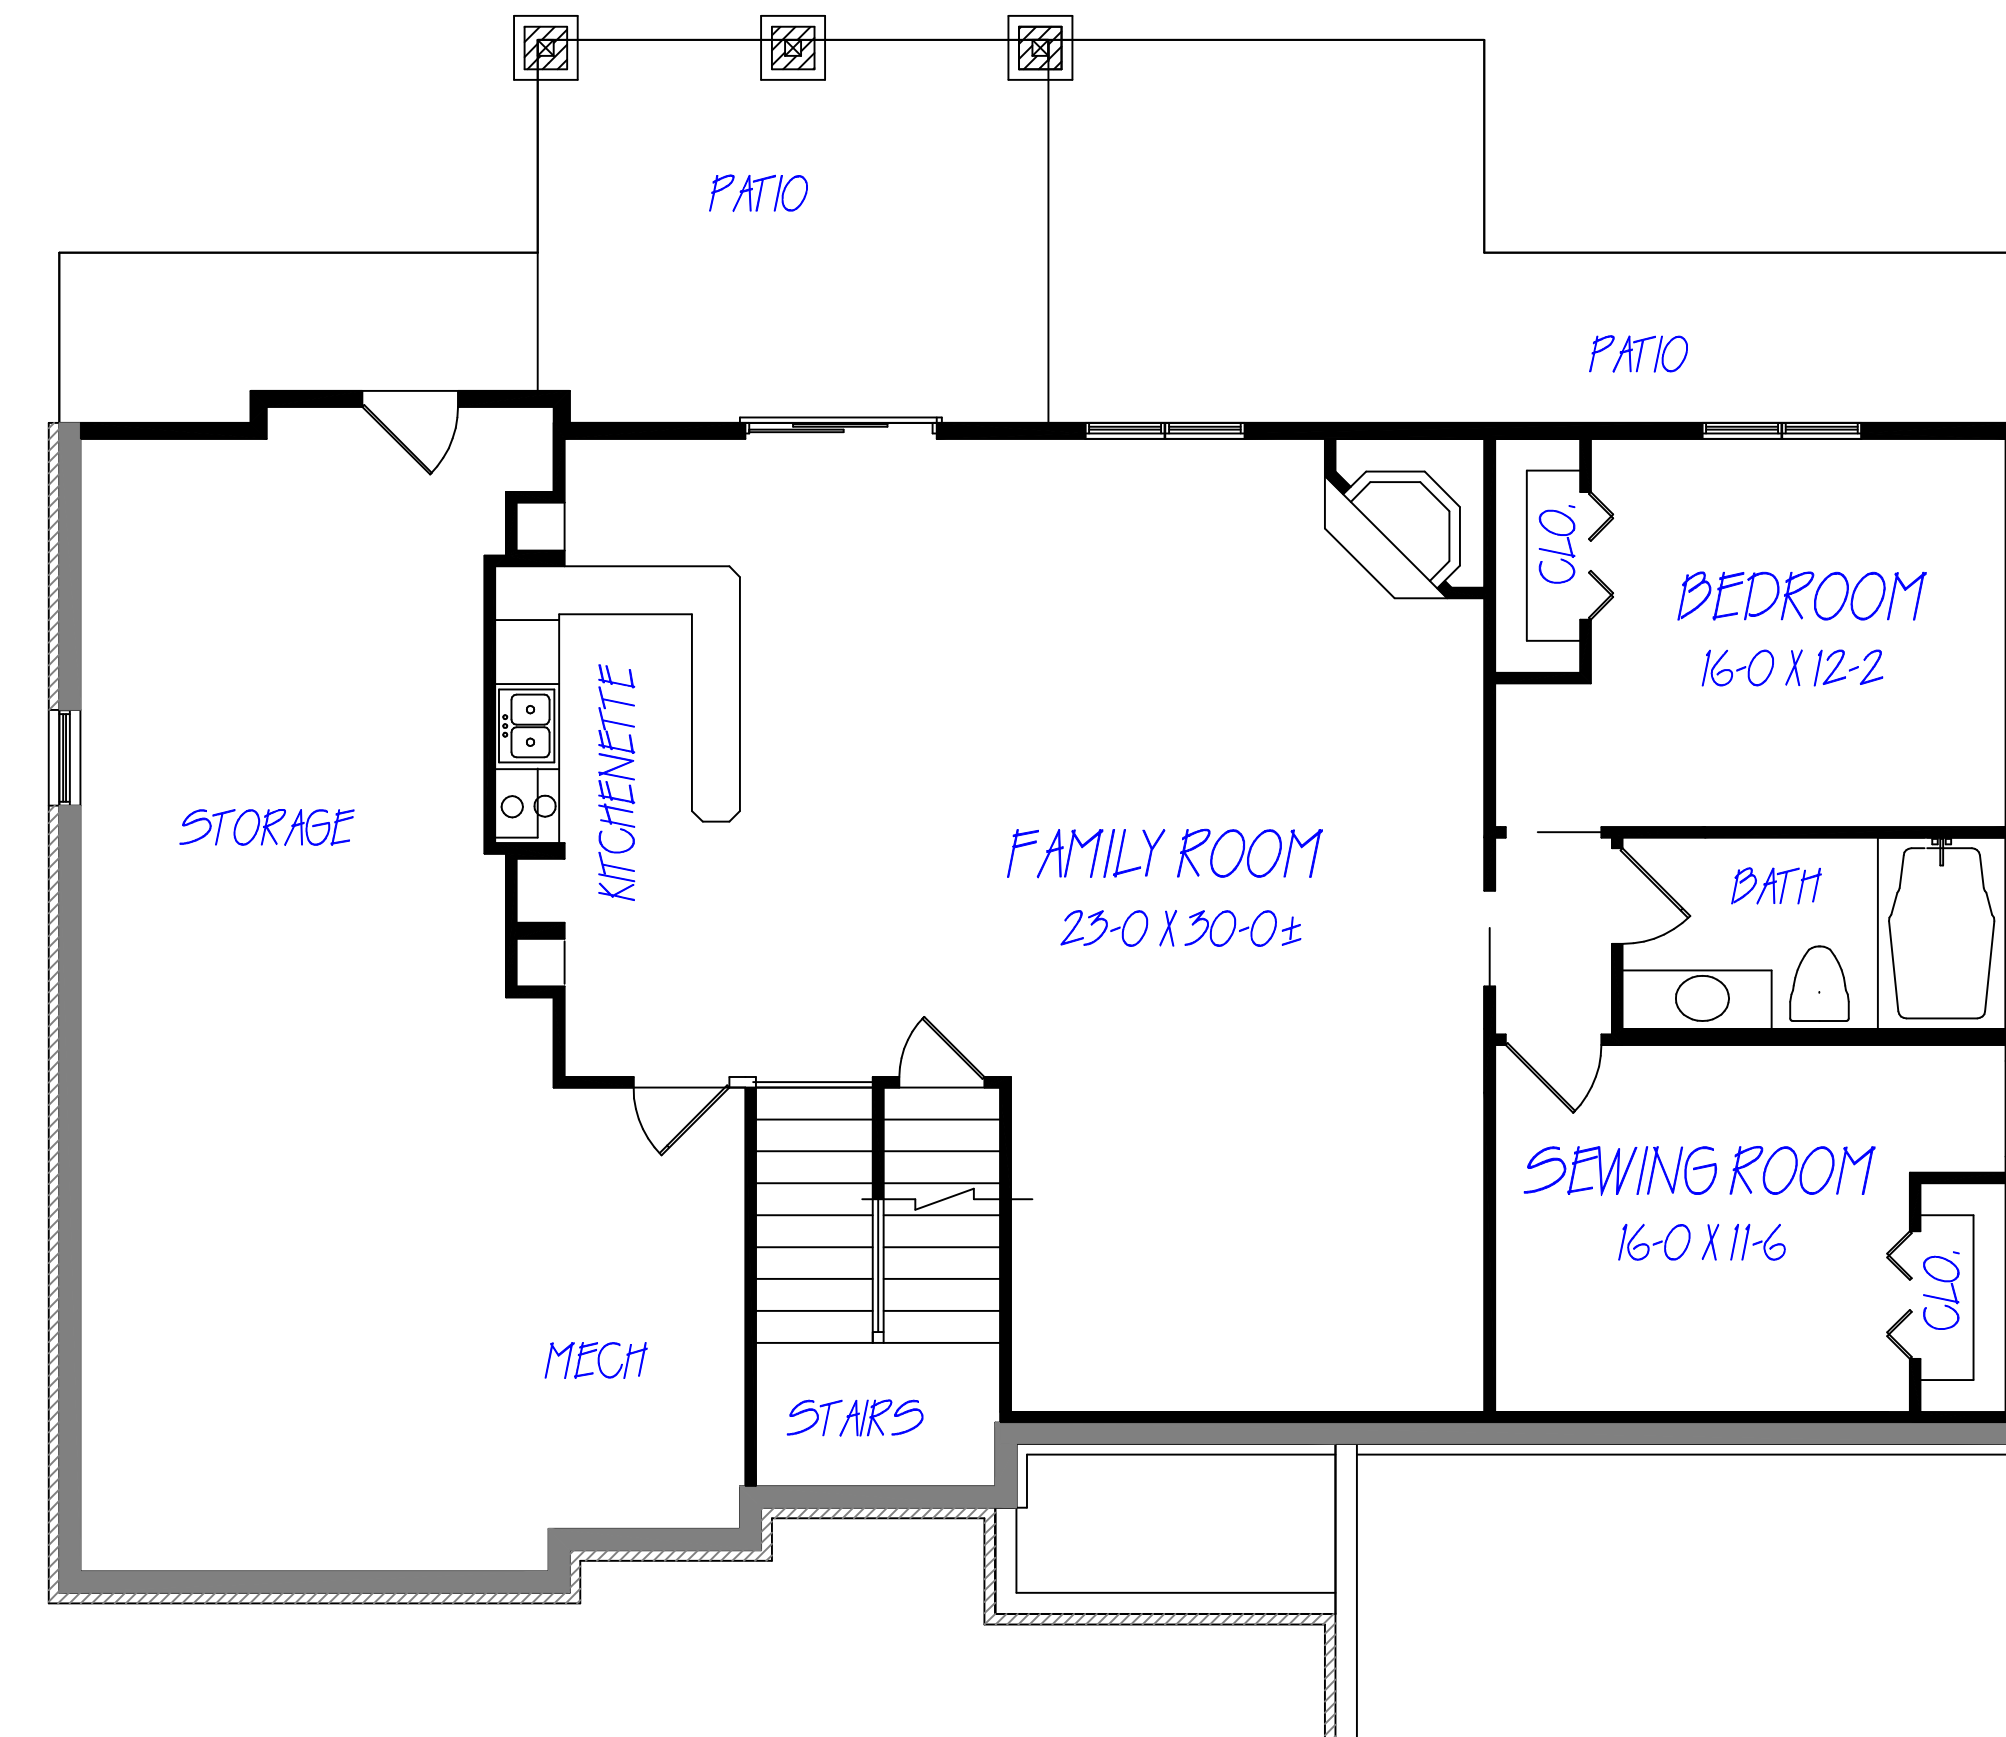

BASEMENT PLAN
NOT TO SCALE

FIRST FLOOR HEATED SQ. FT. = 2104
BASEMENT HEATED SQ. FT. = 1362
TOTAL HEATED SQUARE FEET = 3466
FIRST FLOOR 9'-0" CEILING HEIGHT
BASEMENT 9'-0" CEILING HEIGHT

T and T Plan Service
541 County Road 130
Athens TN 37303
(423) 381-4671
PLAN #3466

SHEET:
STUDY